




GROUND FLOOR PLAN

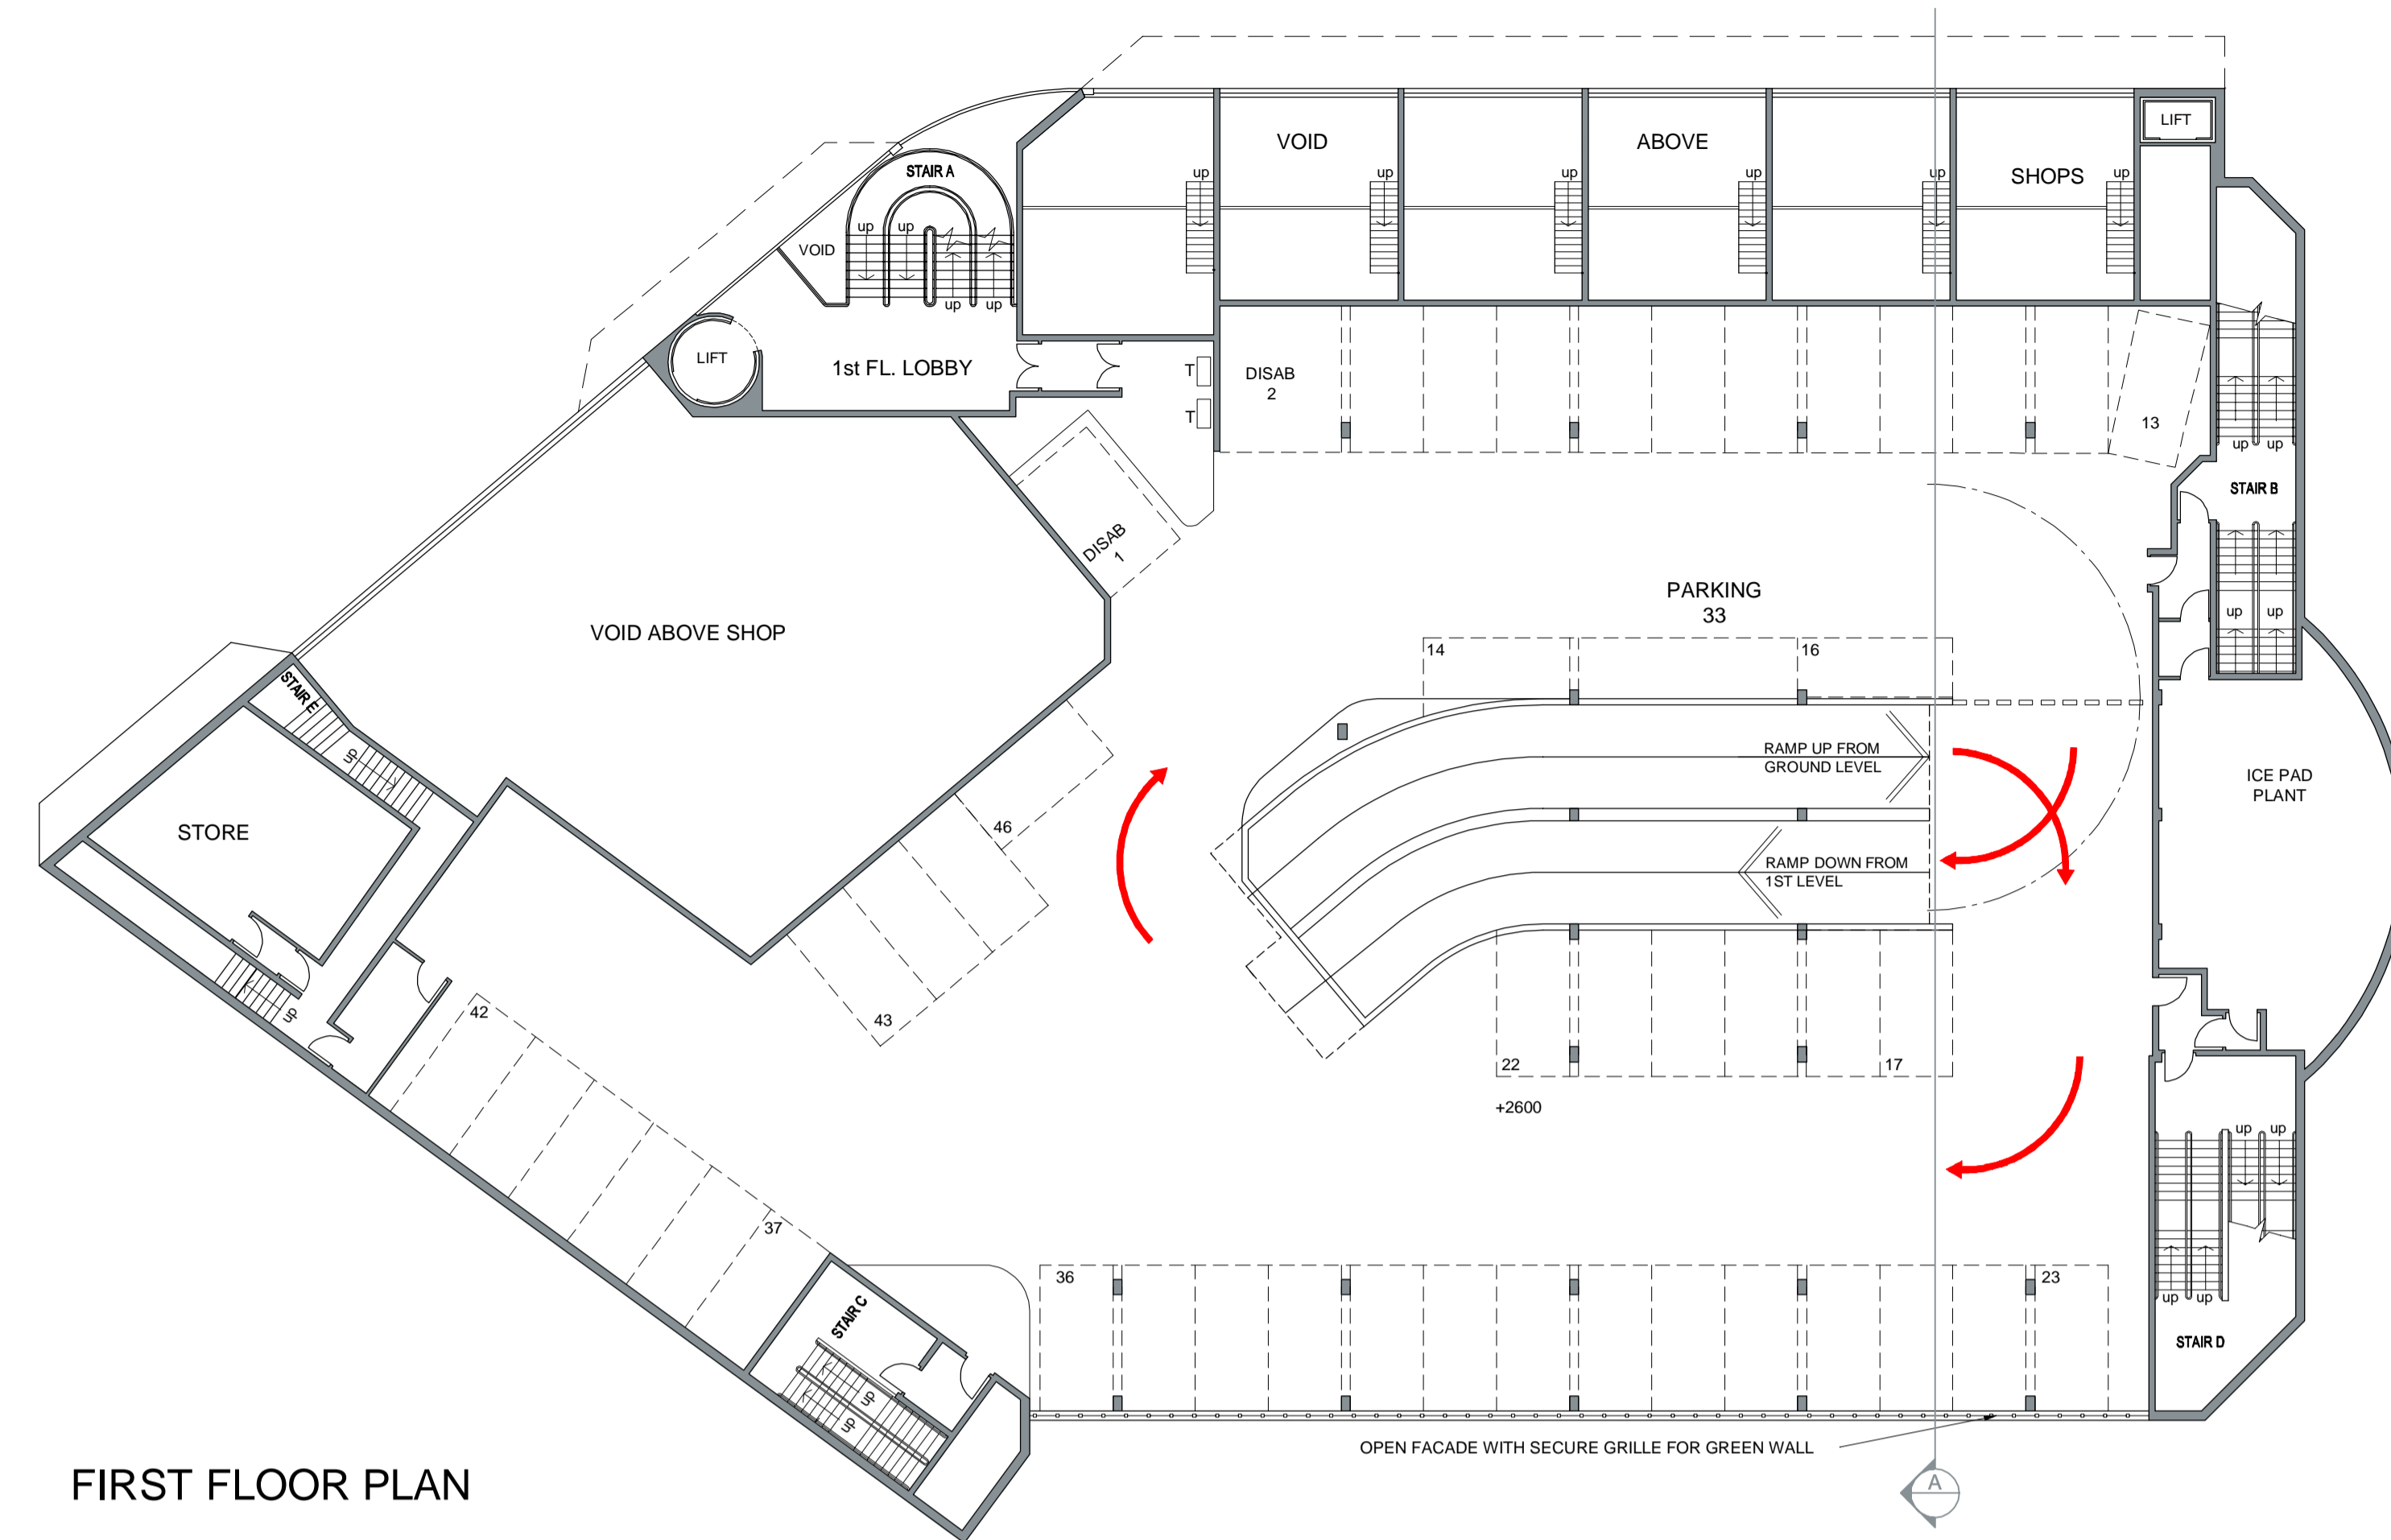

FIRST FLOOR PLAN

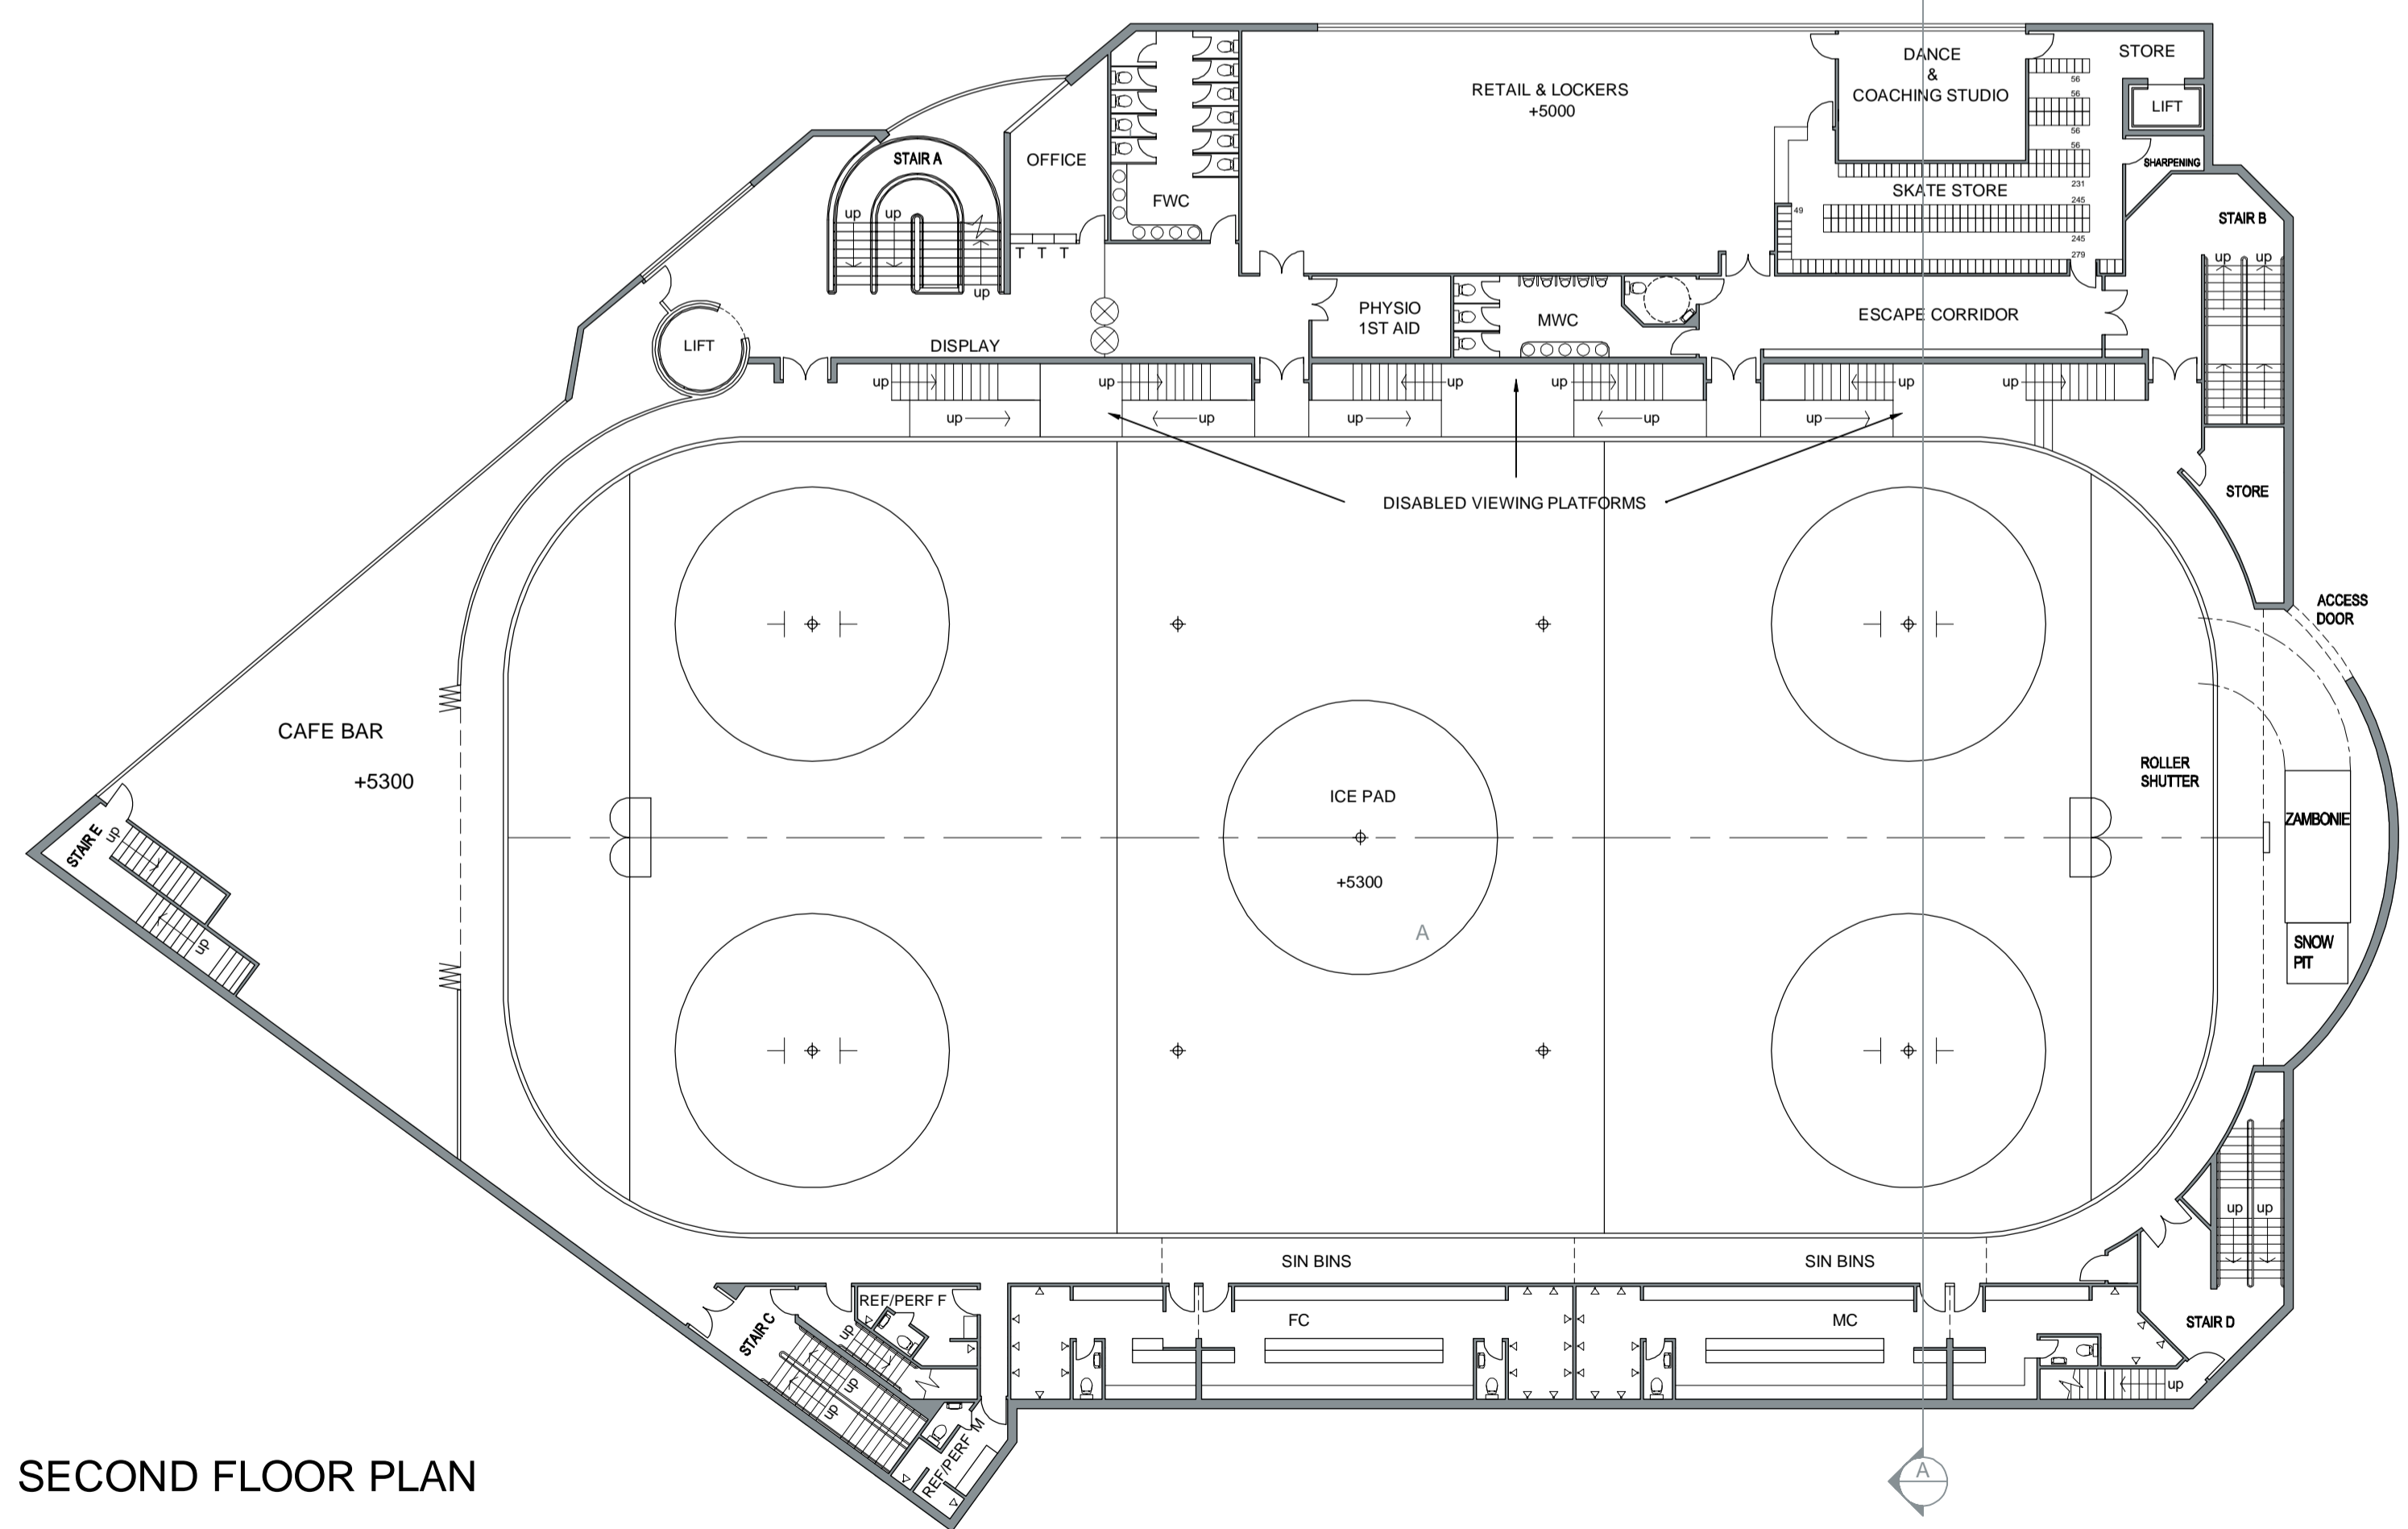

SECOND FLOOR PLAN

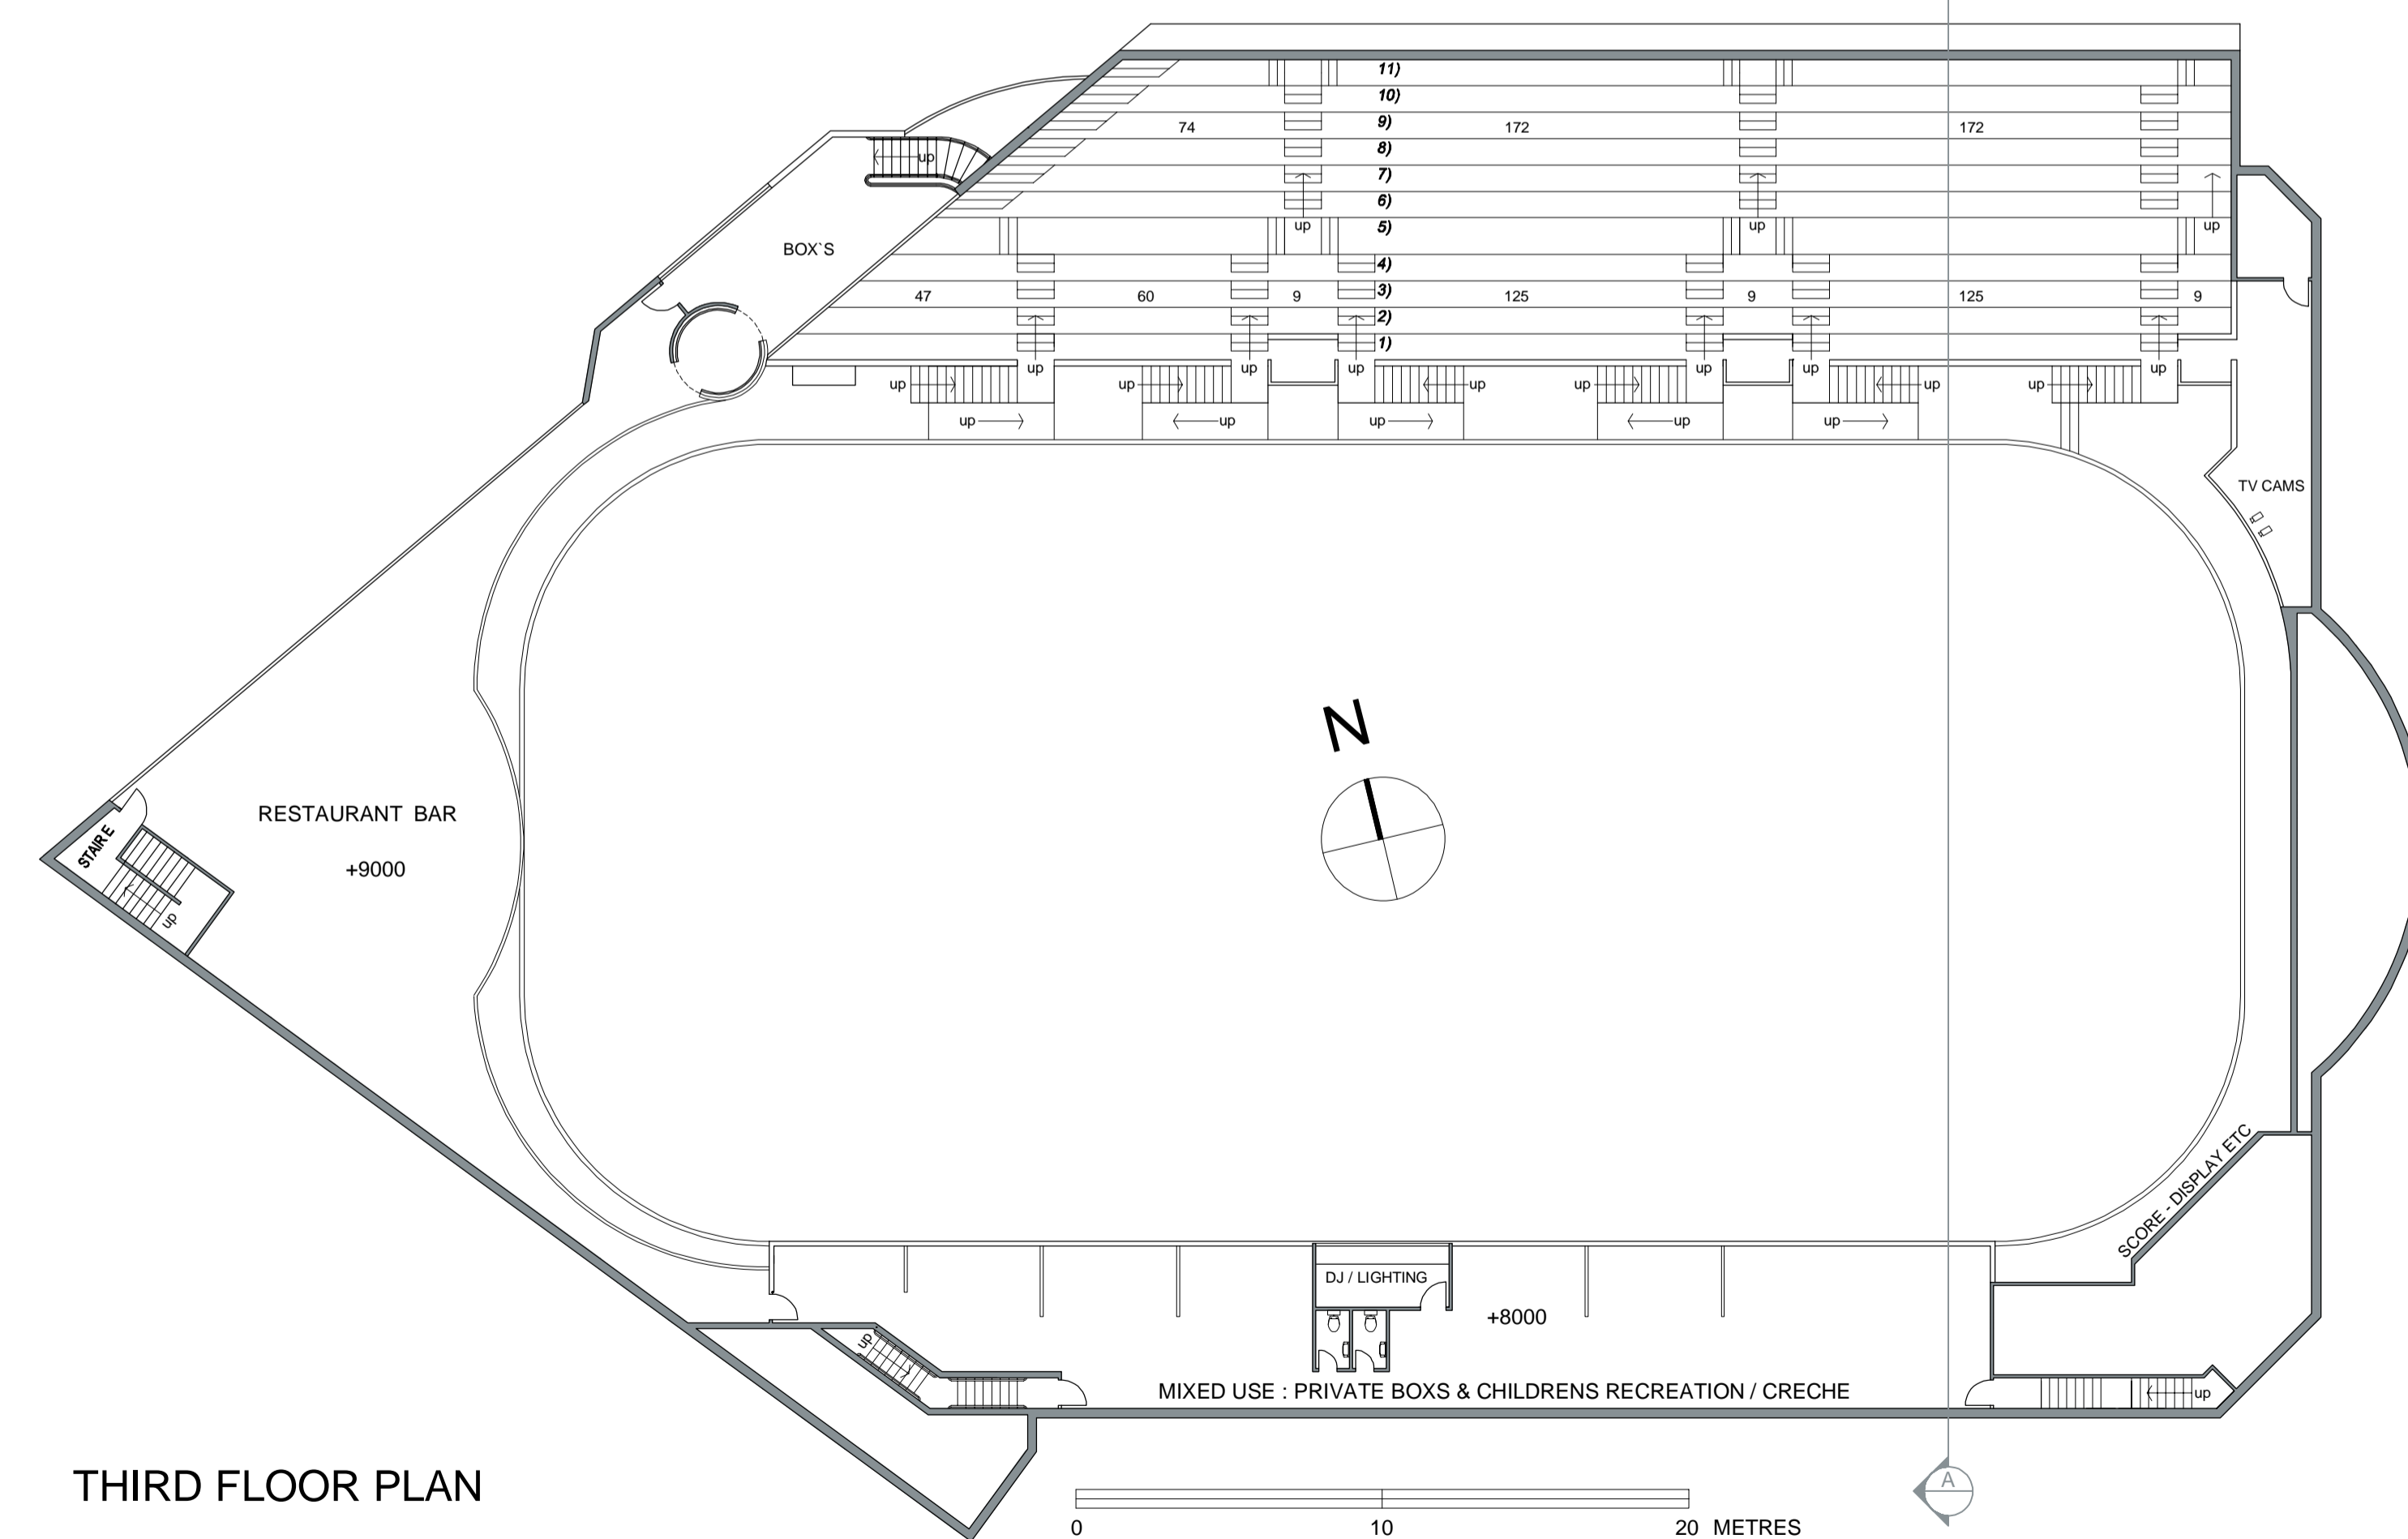

THIRD FLOOR PLAN

Rev	Amendment	Date	By	Client	Project	Title	Date	Scale	Rev		Pieter Lette Design 01794 519333	PLD
				Warburg Property Developments	St Marys Ice Centre Southampton	Floor Plans	22-03-09	1:200@A1	Job No 102	Dwg No P2		