






NO DIMENSIONS TO BE SCALED FROM THIS DRAWING :


-  Existing
-  Proposed
-  Buildings Highlighted

SOURCE DATA

Drawings Used:
 Existing & Surrounding properties:
 3d Zmapping Model.
 Proposed Scheme:
 Foreign Office Architects (FOA);
 Dwg No's: 3D Model provided June/August 2008.
 OS Plan,
 Site and Aerial photography.

NOTES

All heights are measured in mm AOD.
 Cumulative Schemes:
 Carnival HQ
 IKEA

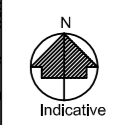

Site Plan




REV	Description	Drawn	Chk'd	Date

Delva Patman Associates
 2 Henrietta Street London WC3E 8PS
 Tel: 020 7240 6004 Fax: 020 7240 7658
 E-mail: info@delvapatman.co.uk
 Chartered Surveyors & Design Consultants

TITLE: WATERMARK WESTQUAY
 SOUTHAMPTON
 -
EIA ANALYSIS

DRAWING:
 Daylight Analysis
 Existing V's Proposed Schemes
 -
 Spot Height Drawing
 -

DRAWN: SG	PROJECT NO:
SCALE: NTS	0723
DATE: 22/08/2008	
DWG NO: SPT_800E	REV: -

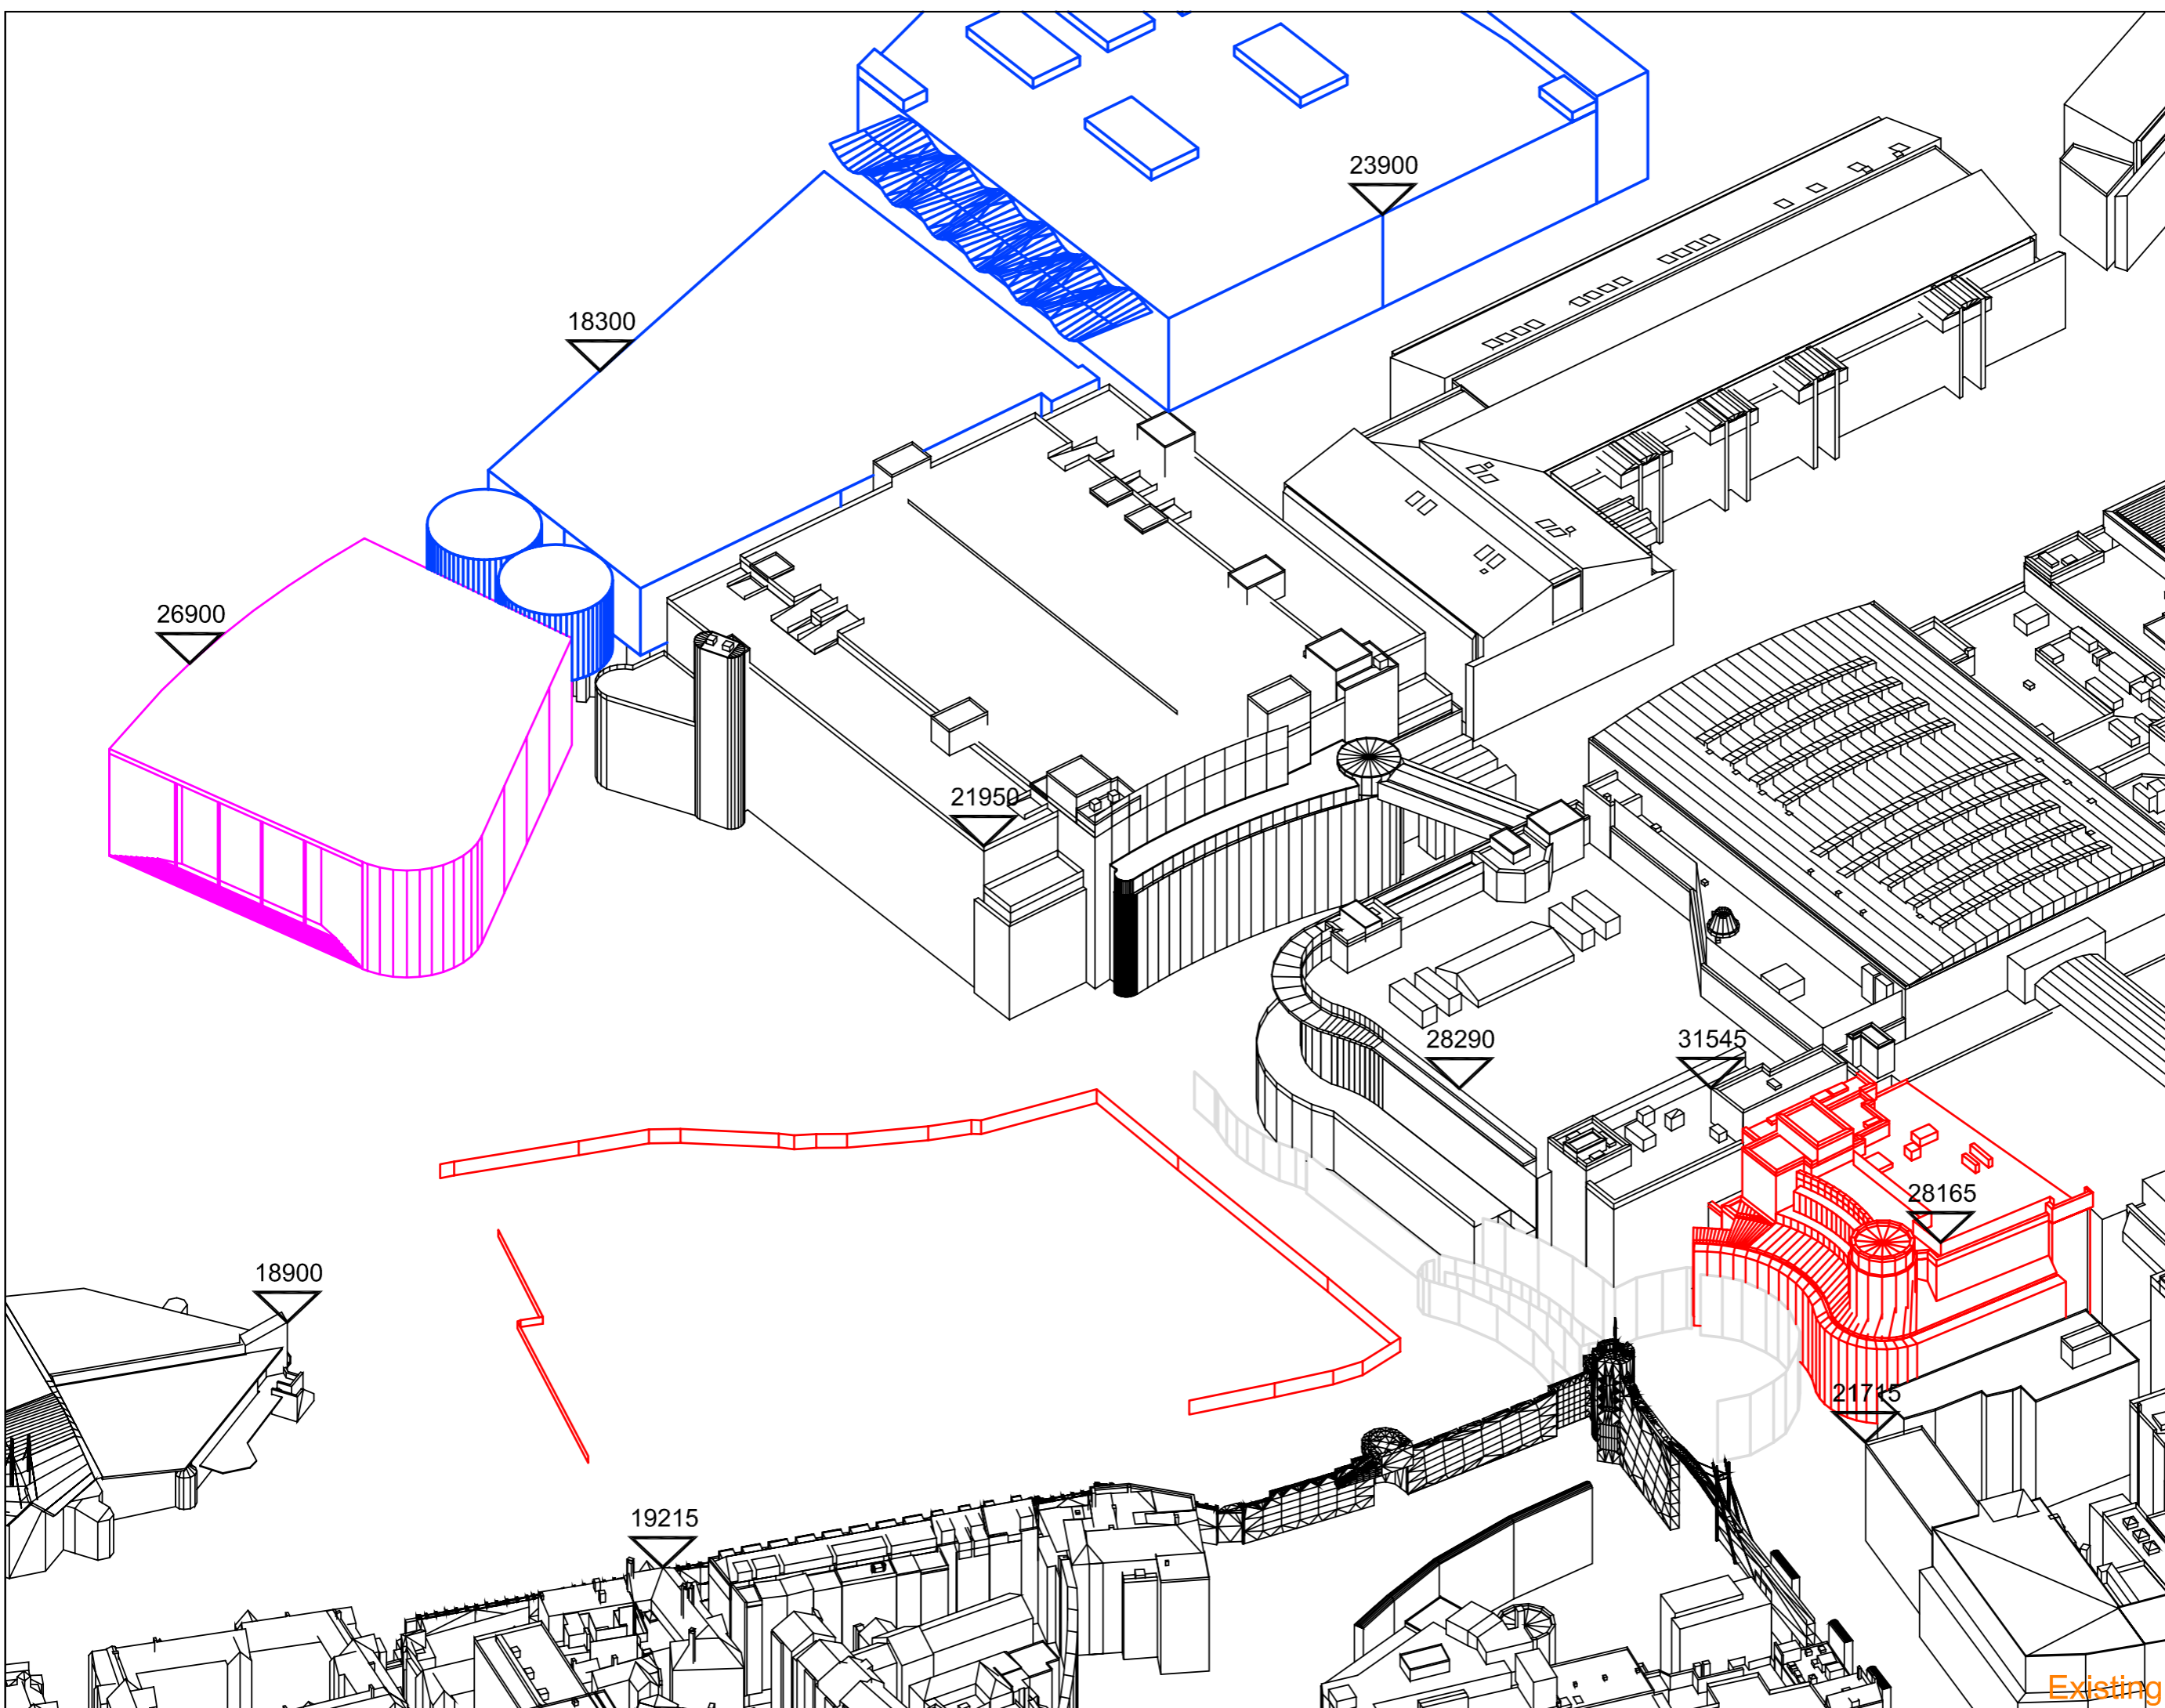

Existing