



**VIEW 2**  
1:500

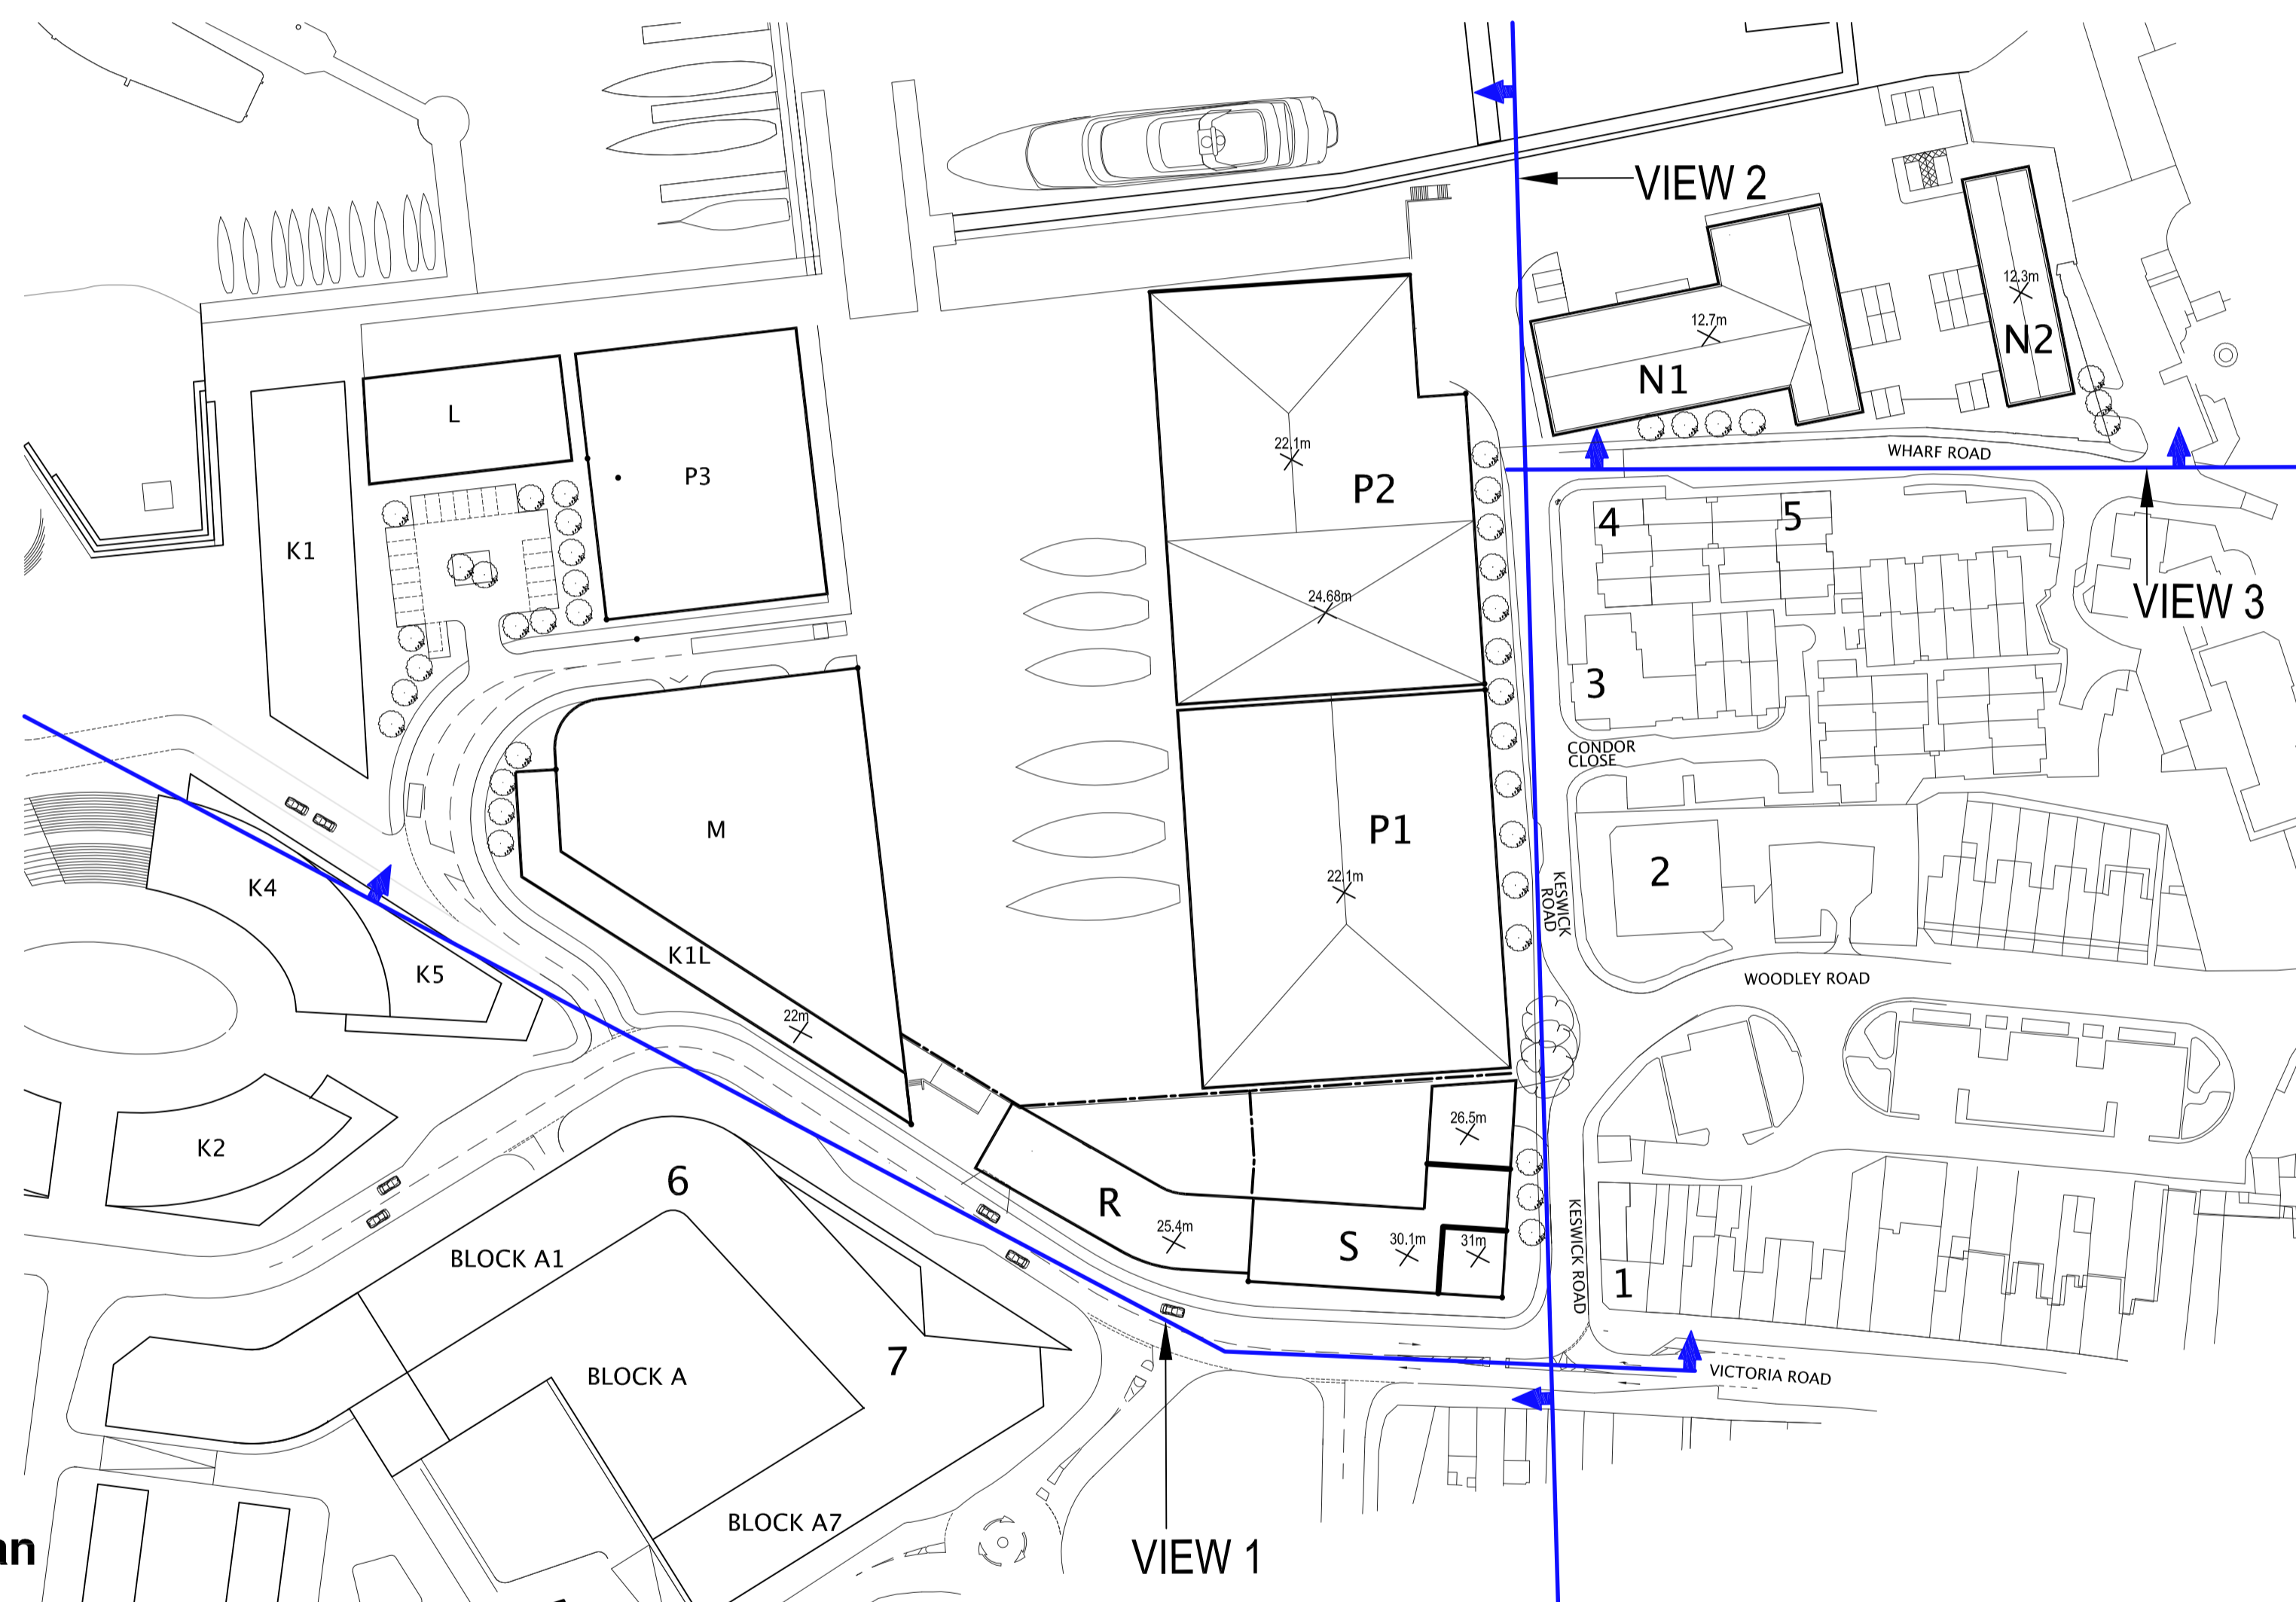

**Site Plan**  
1:1000

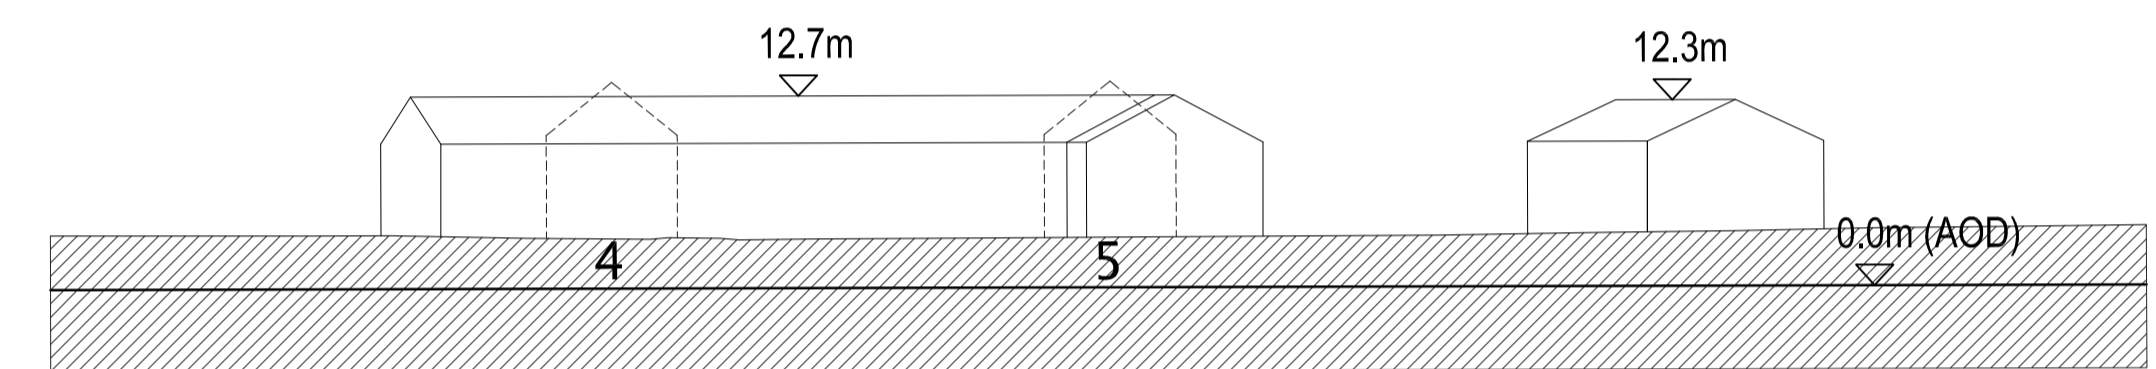

**VIEW 3**  
1:500

**KEY**

Dashed lines represent the buildings on the opposite side of the street

**PLANNING APPLICATION**

P1	Original Issue	TG 04.04.08	TG 11.01.08
Rev	QA	Dim / Date	Chk / Date
		Southampton	
	This drawing is copyright and must not be disclosed to third parties without permission		
	Scaled dimensions are not to be used for construction		
		Windor	

PROJECT  
**CENTENARY QUAY, WOOLSTON**


CLIENT  
**SEEDA**

DRAWING TITLE  
**OUTLINE OF BUILDING ELEVATIONS  
CREST 2008 Application Buildings**

PROJECT NO. 08006  
DRAWING NO. 802  
REV. P1  
SCALE as noted

**TS Design Group**

58 Portswood Road, Southampton, SO17 2FW  
Tel: 023 8067 1991 Fax: 023 8067 1992 E-mail: architects@tsdg.co.uk

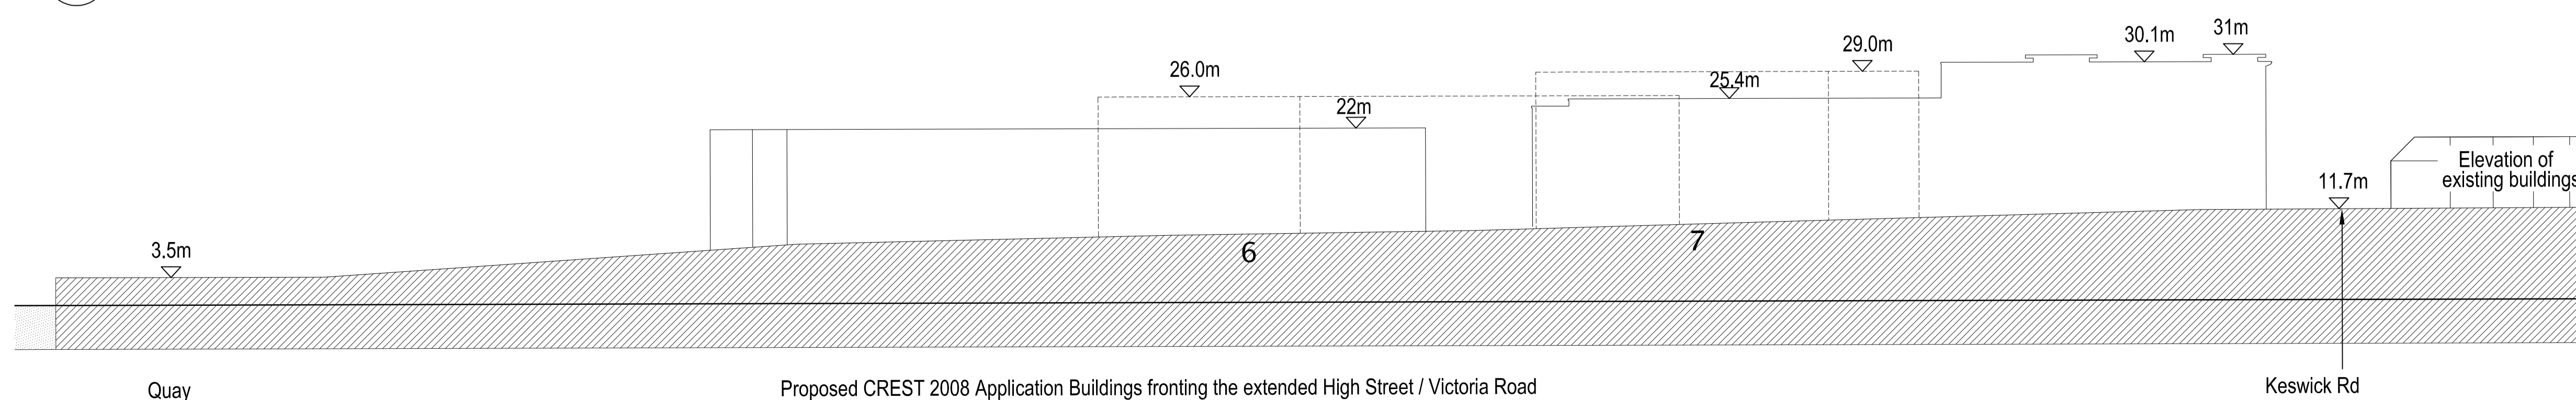

**VIEW 1**  
1:500