


For site plan details refer to the following drawings:
 08006 - 803 - P1 SEEDA 2008 Application Buildings
 08006 - 802 - P1 CREST 2008 Application Buildings
 08006 - 801 - P1 Approved SEEDA 2005 Application Buildings
 08006 - 800 - P1 Former Vosper Thornycroft Buildings (August 2004)

Site Plan
1:1000

- KEY**
- Dashed lines represent the buildings on the opposite side of the street
 - SEEDA 2008 Application Buildings
 - CREST 2008 Application Buildings
 - Approved SEEDA 2005 Application Buildings
 - Former Vosper Thornycroft Buildings (August 2004)

PLANNING APPLICATION

P1	Original Issue	TG 04.04.08	ACF 04.04.08
Rev	QA	Dem / Date	Chk / Date
This drawing is copyright and must not be disclosed to third parties without permission		Southampton	
Scaled dimensions are not to be used for construction		Windhor	

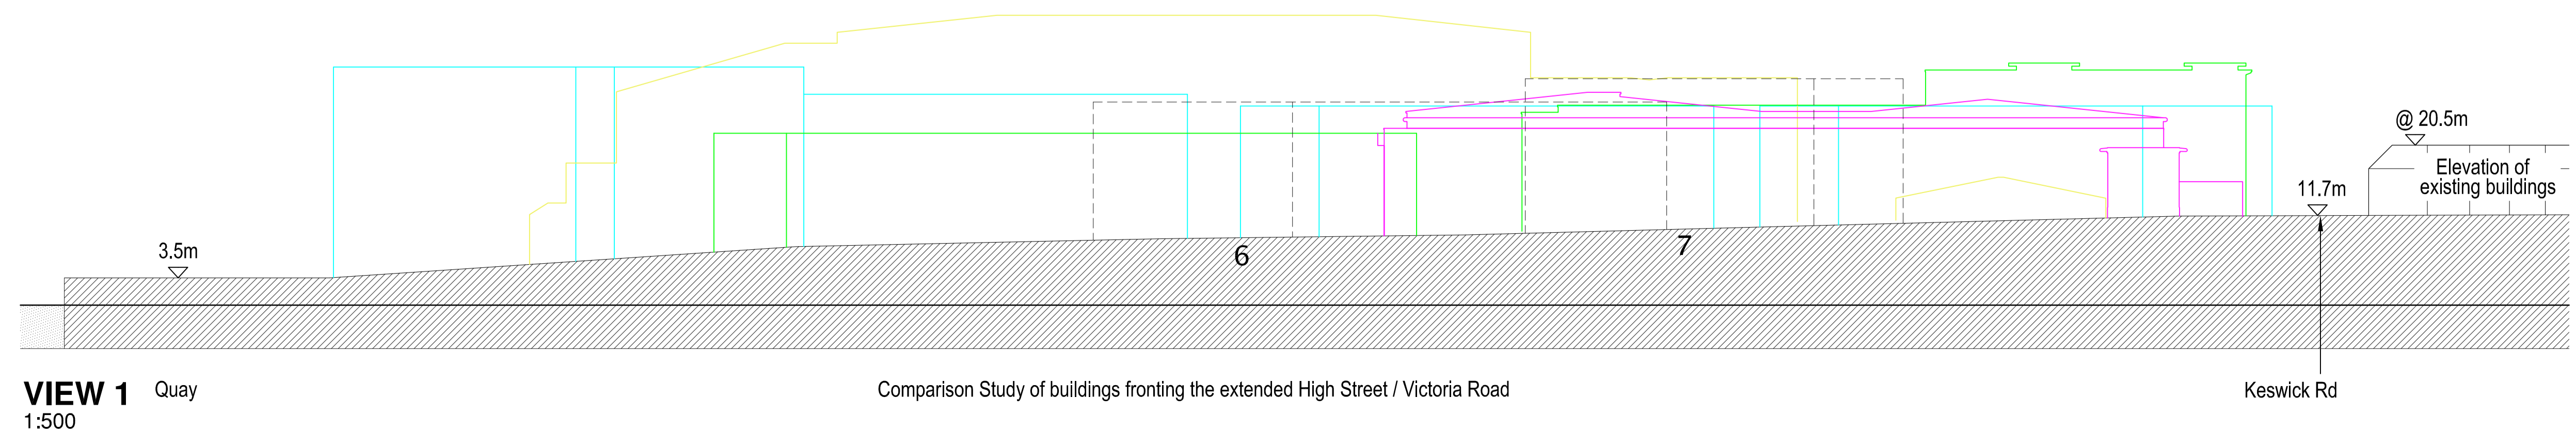

PROJECT
CENTENARY QUAY, WOOLSTON

CLIENT
SEEDA

DRAWING TITLE
OUTLINE OF BUILDING ELEVATIONS Comparison study

PROJECT NO. 08006 DRAWING NO. 804 REV. P1 SCALE as noted