

13 11


FRONT ELEVATION



SIDE ELEVATION



REAR ELEVATION

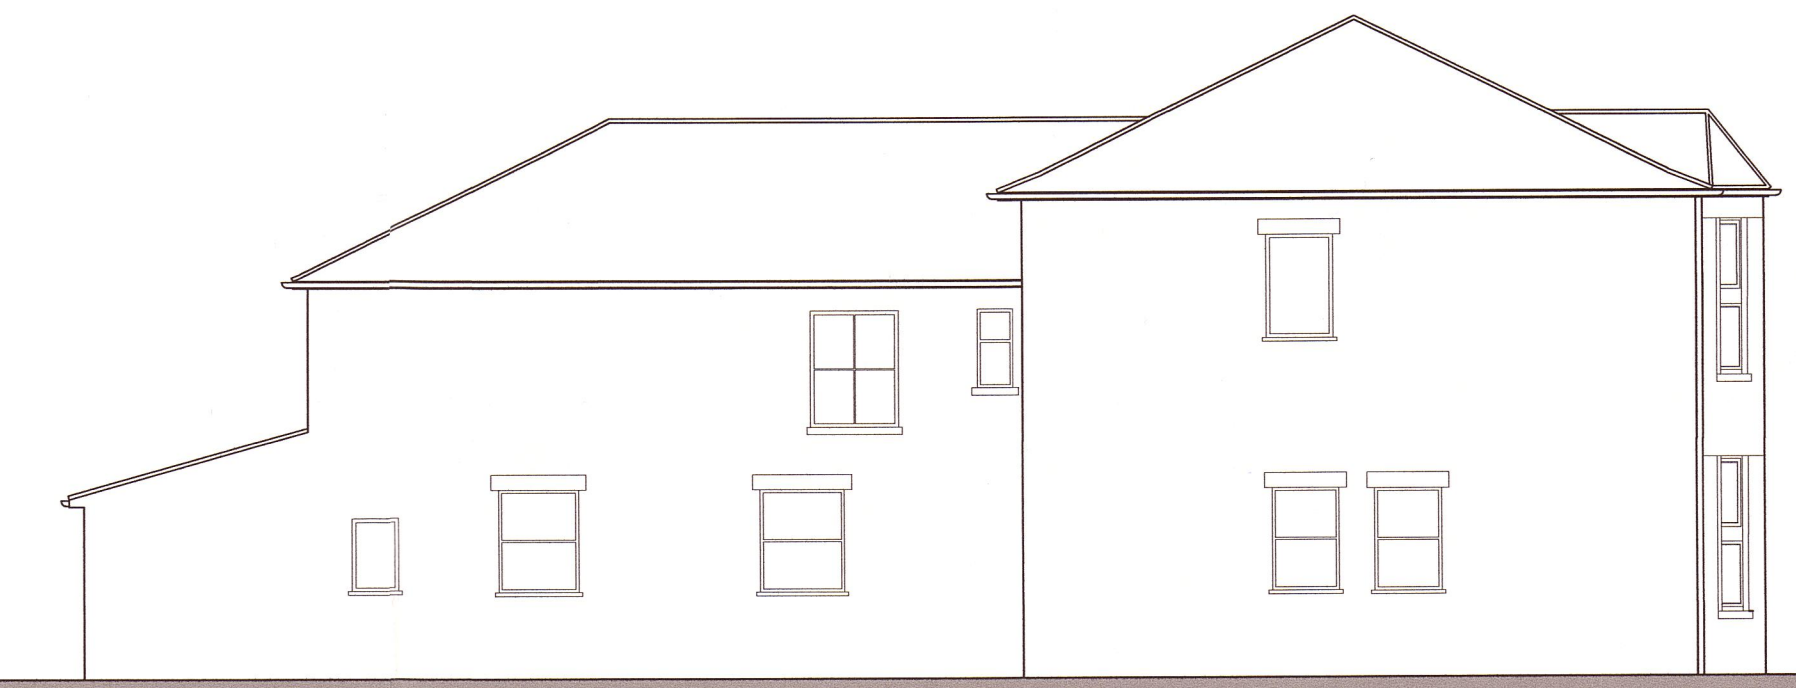

SIDE ELEVATION

EXISTING ELEVATIONS SCALE 1:100



13 11

FRONT ELEVATION



SIDE ELEVATION



REAR ELEVATION



SIDE ELEVATION

PROPOSED ELEVATIONS SCALE 1:100

PLANNING &
- 7 APR 2014
SUSTAINABILITY

REV.	DATE	DESCRIPTION	DR	CHK

OTHER THAN FOR THE PURPOSES OF PLANNING, DO NOT SCALE THESE DRAWINGS. USE WRITTEN DIMENSIONS ONLY. ALL DIMENSIONS TO BE CHECKED ON SITE PRIOR TO COMMENCEMENT OF WORK.

THIS DRAWING IS THE COPYRIGHT OF SIMPSON HILDER ASSOCIATES AND MAY NOT BE REPRODUCED, COPIED OR ALTERED IN ANY WAY WITHOUT WRITTEN AUTHORITY.

SIMPSON HILDER ASSOCIATES LIMITED
 67a High Street Lyndhurst Hampshire SO43 7BE
 T: 023 80 283798
 F: 023 80 283688
 E: sha@simpsonhilder.co.uk


www.simpsonhilder.co.uk

EXISTING & PROPOSED FLOOR PLANS & ELEVATIONS

DRAWING STATUS: FOR INFORMATION


11-13 CARLTON ROAD
 SOUTHAMPTON
 HAMPSHIRE
 SO15 2JH
 PRELIMINARY ONLY

DATE	SCALE	DRAWN BY	CHECKED	DATE CHECKED
MARCH 2014	@ A1	LAJ	GJB	MARCH 2014
JOB NO.	6555	DRAWING NO.	PD1	REVISION

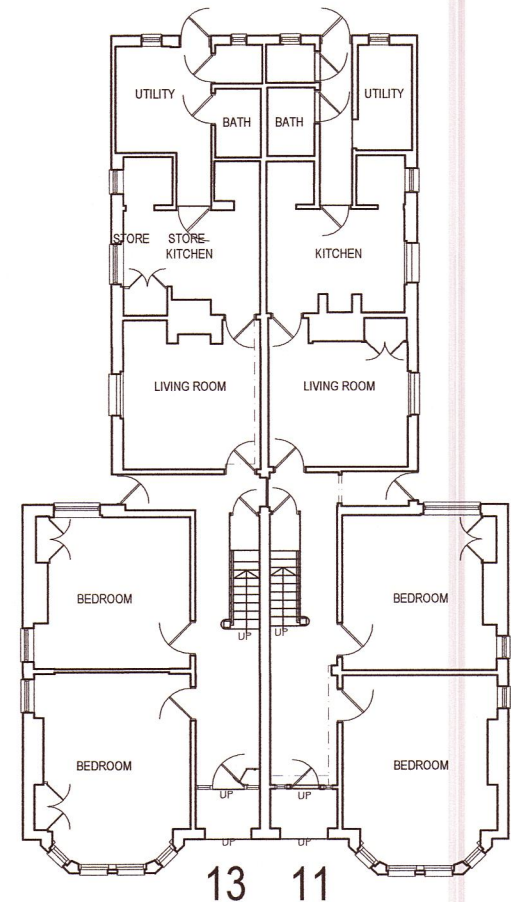


13 11


GROUND FLOOR PLAN SCALE 1:200

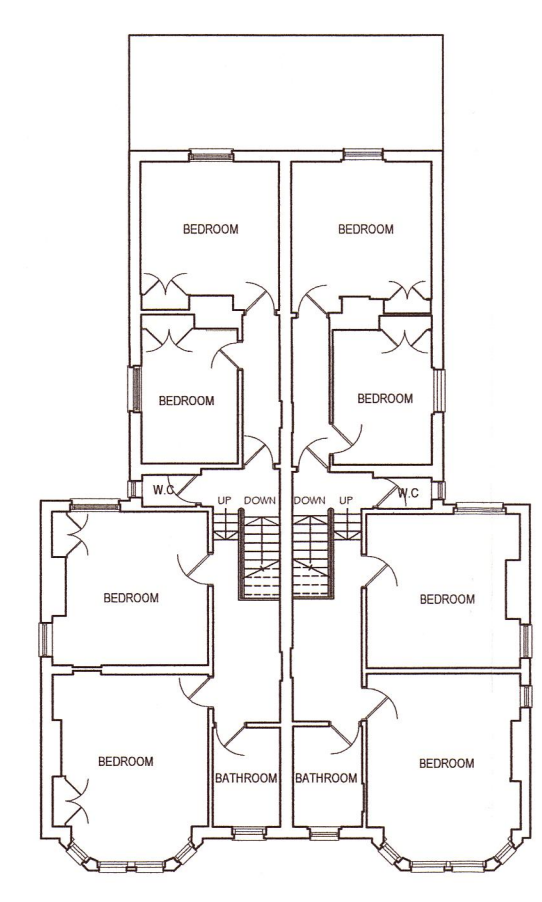

FIRST FLOOR PLAN SCALE 1:200

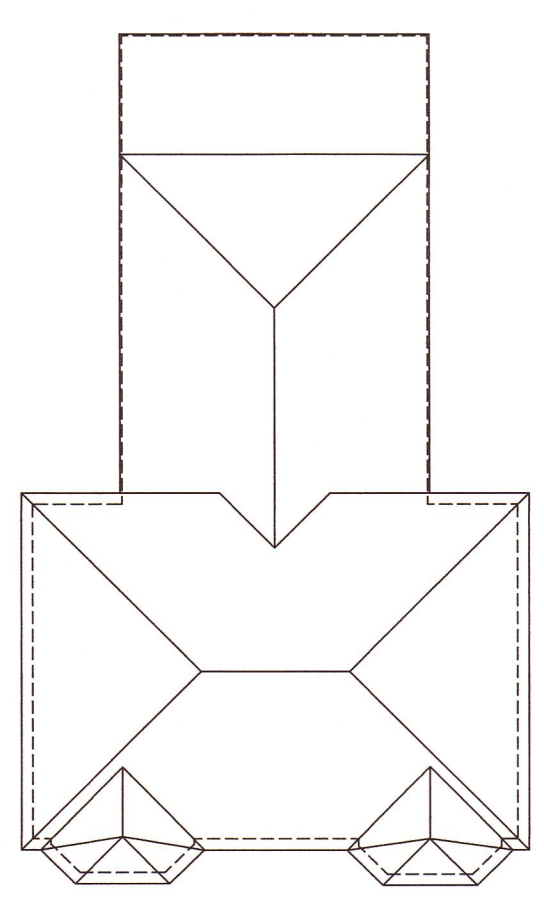


ROOF PLAN SCALE 1:200

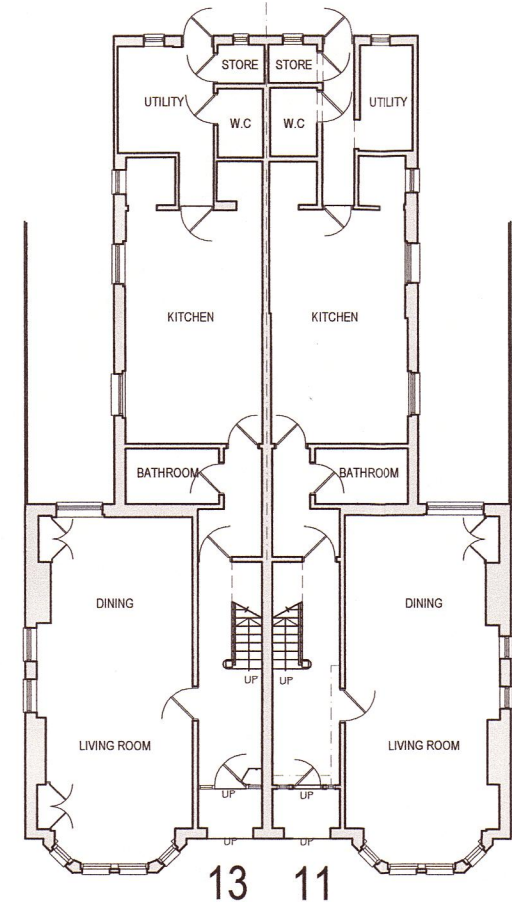


13 11


GROUND FLOOR PLAN SCALE 1:200

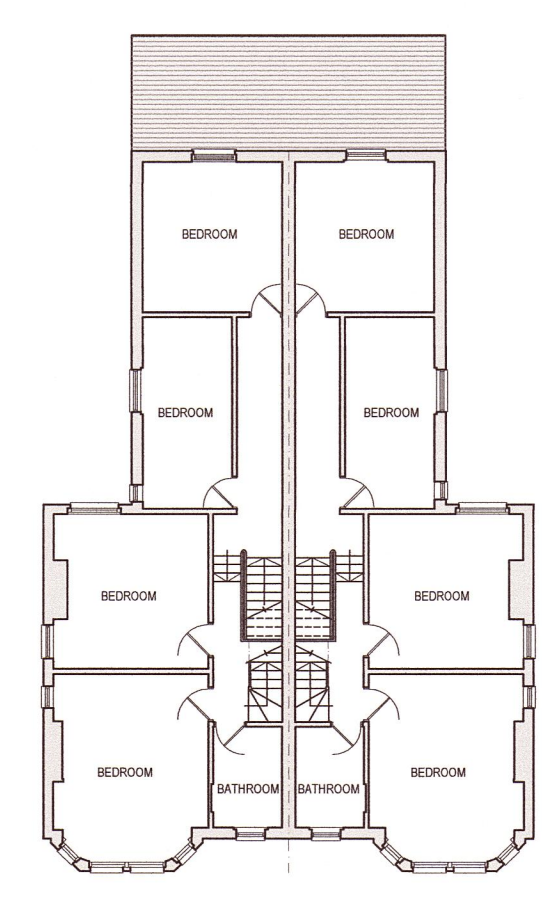

FIRST FLOOR PLAN SCALE 1:200

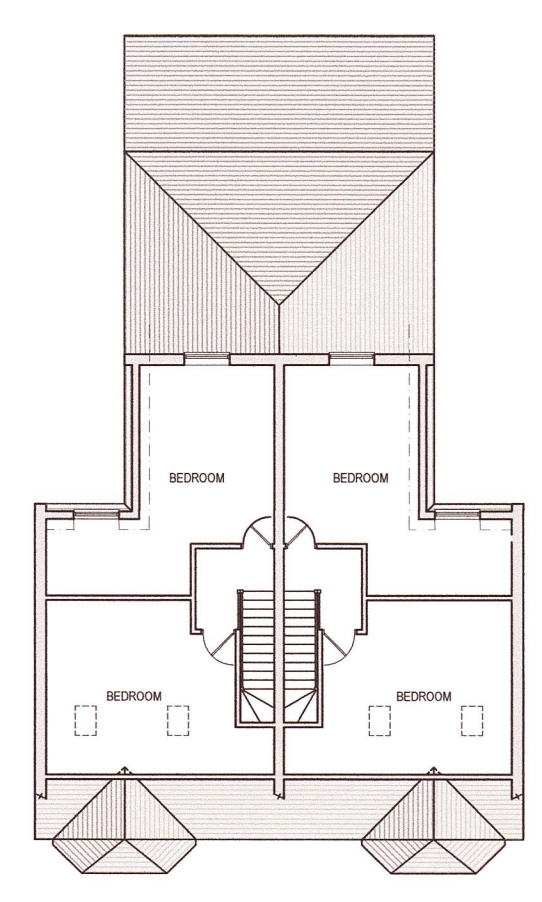

SECOND FLOOR PLAN SCALE 1:200

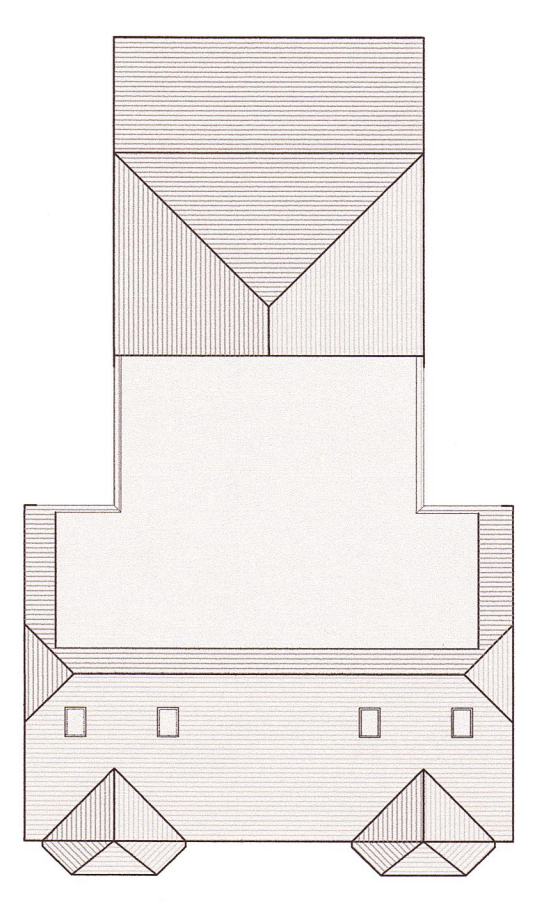

ROOF PLAN SCALE 1:200

