




FIRST FLOOR

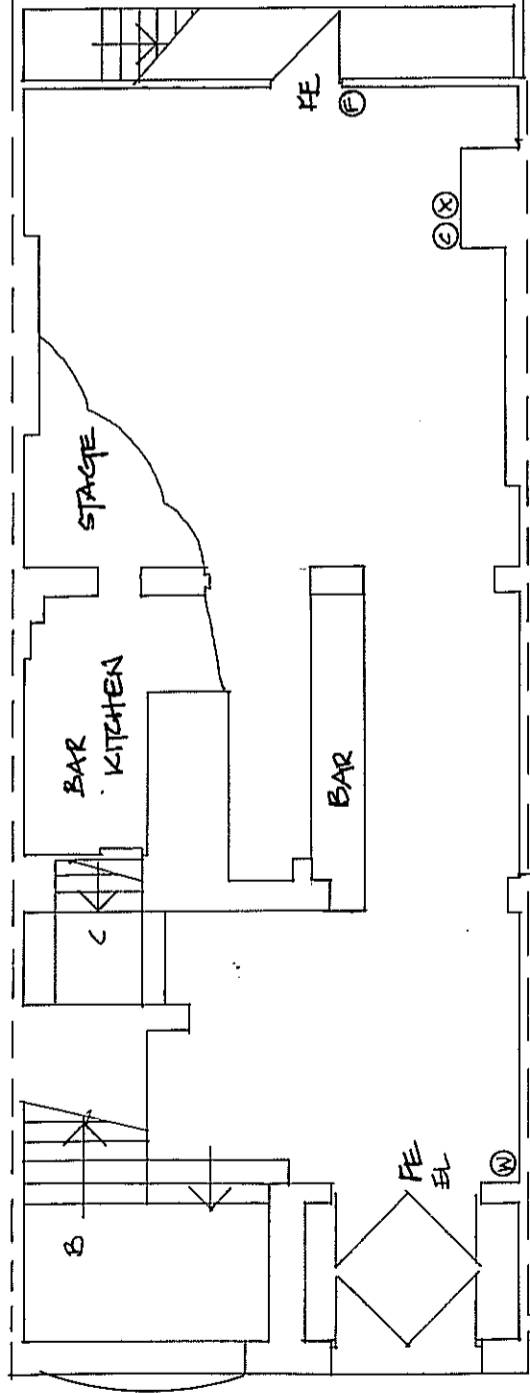

GROUND FLOOR

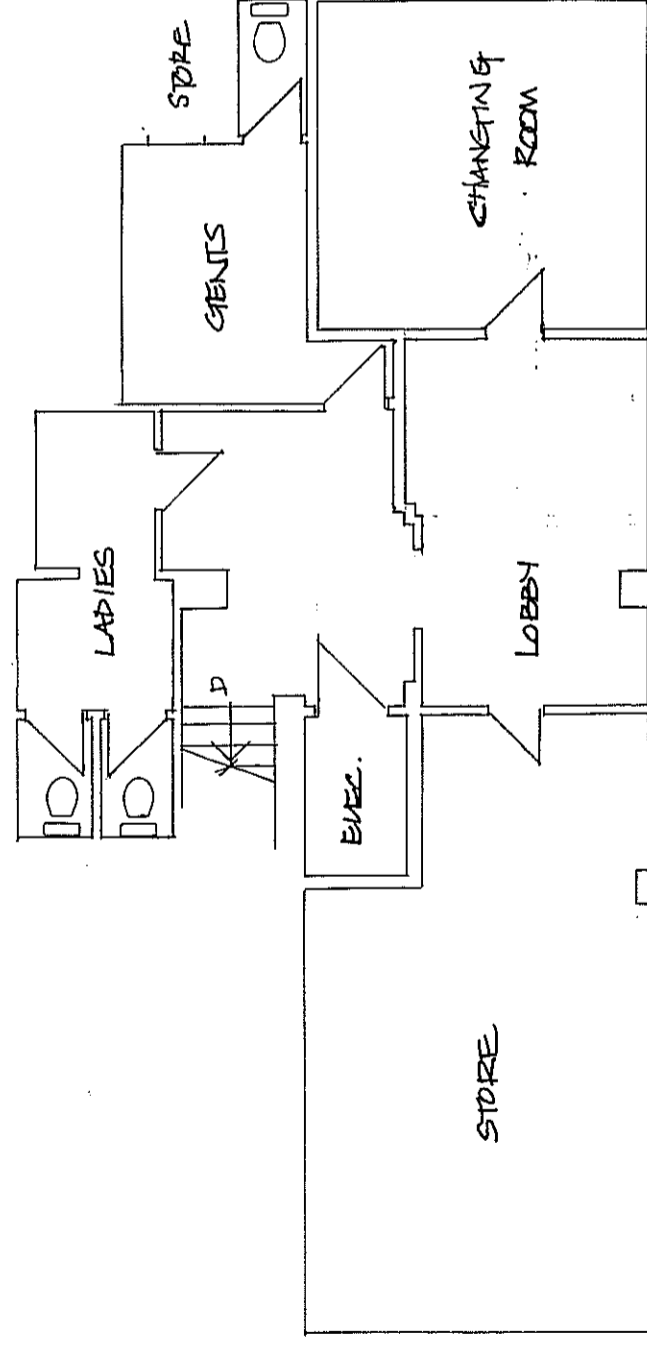

BASEMENT

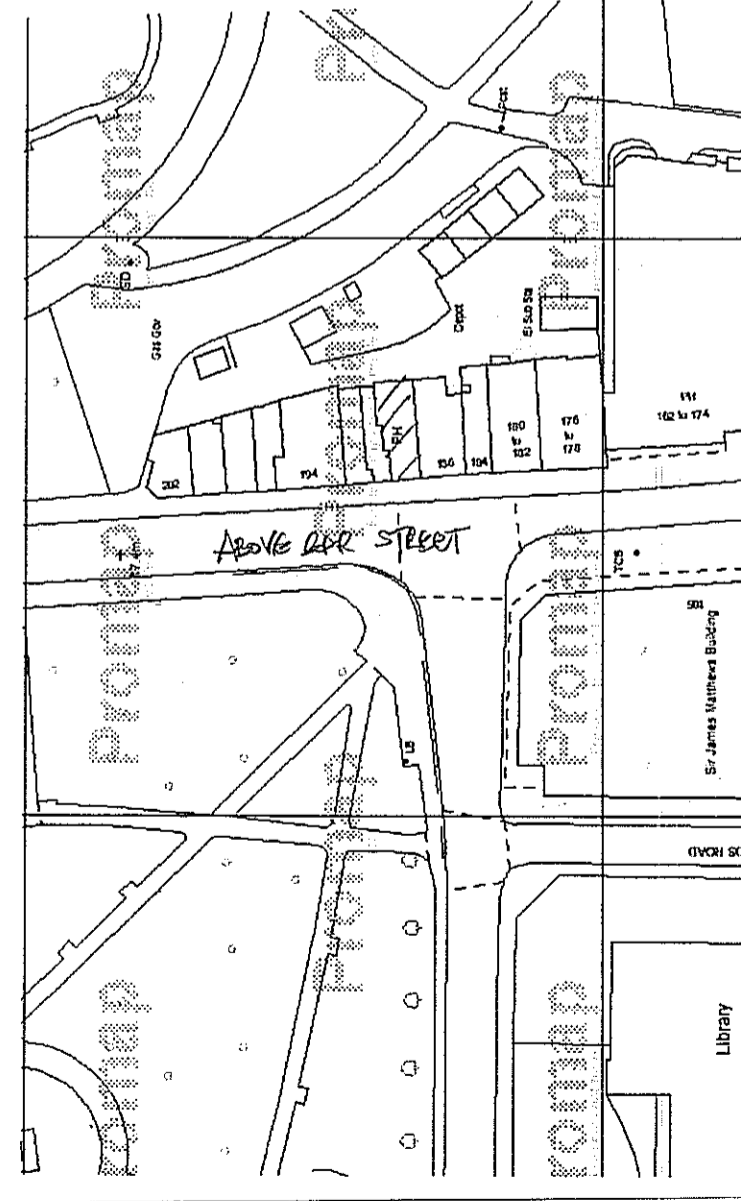

LOCATION PLAN
Scale 1:1250 OS W 100046326

KEY

- ⊗ Break Glass Fire Point
 - ⊙ Water Fire Extinguisher
 - ⊕ Foam Fire Extinguisher
 - ⊖ CO2 Fire Extinguisher
 - FE Fire Exit
 - EL Emergency Light
- Area of variation of Licensable activity
- Where alcohol is sold or consumed, recorded music is played, where hot food or drink may be supplied after 23:00 and where other kinds of regulated entertainment takes place.

A	26/11/15	CURRENT REVISIONS	
DEREK TREAGUS ASSOCIATES ARCHITECTURAL SERVICES No3-The Townhouse, 20 Nelson Road, Southsea, Hampshire PO5 2AS Tel: 07956 624094 Email: derek.treagus@nthworld.com			
Project	188 ABOVE BAR STREET, SOUTHAMPTON, HAMPSHIRE.		
Client	Slyhvan Glade Ltd		
Subject	Floor Plans Drawing		
Date:	Nov 2015	Scale:	1:100 @ A2
Rev:	A	Dwg. No.	15/471/01
<ul style="list-style-type: none"> • Copyright reserved. • All dimensions are to be site confirmed and should not be scaled unless for Planning purposes. • Verify all queries with the office. 			