

Notes:

Do not scale this drawing (printed or electronic versions)

Contractors must check all dimensions from site

This drawing is copyright and is for use on this site only

All other design team elements, where indicated, have been imported from the engineers drawings and reference should be made to the individual engineers drawings for exact setting out, size and type of component.


Discrepancies and/or ambiguities within this drawing, between it and information given elsewhere, must be reported immediately to this office for clarification before proceeding.

All works to be carried out in accordance with the latest British Standards, Codes of Practice unless specifically directed otherwise in the specification.

Responsibility for the reproduction of this drawing in paper form, or if issued in electronic format, lies with the recipient to check that all information has been replicated in full and is correct when compared to the original paper or electronic image. Graphical representations of equipment on this drawing have been co-ordinated, but are approximations only. Please refer to Specifications and / or Details for actual sizes and or specific contractor construction information.

KEY

--- Approximate outline of existing buildings

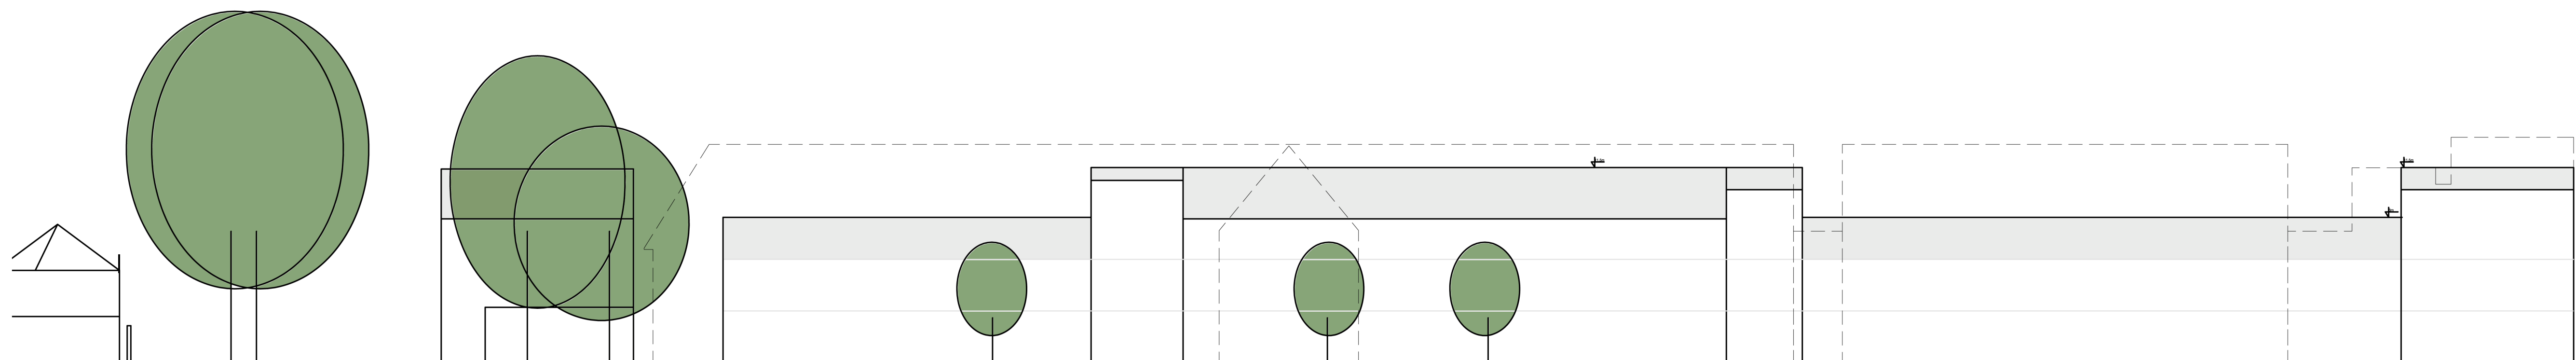


Existing houses on Portsmouth road

Proposed houses within site

Proposed flats along Portsmouth Road / Station Road

ELEVATION A-A

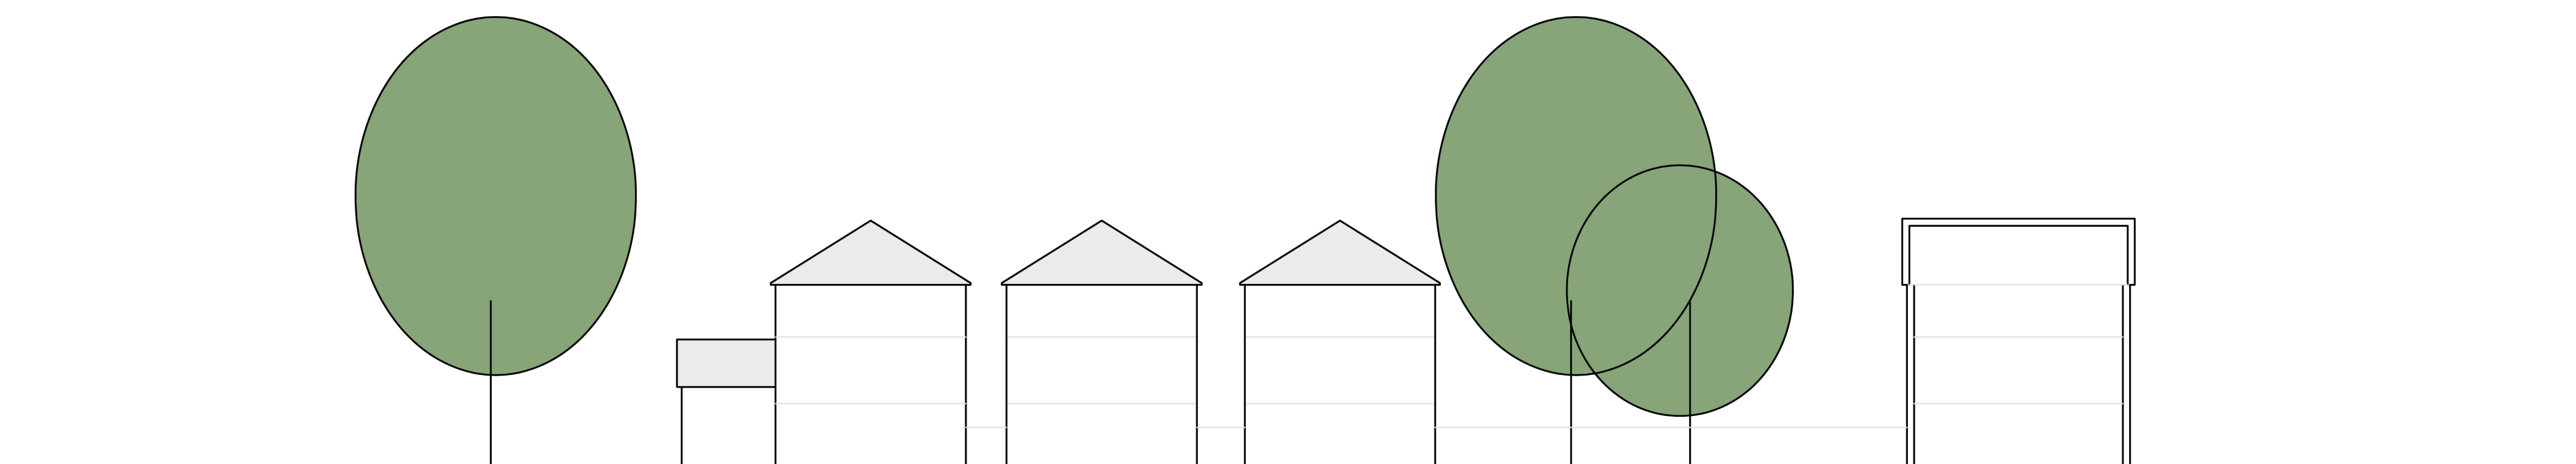


Portsmouth Road

Proposed houses within site

Proposed section through houses on Porchester Road

Porchester Road

ELEVATION B-B

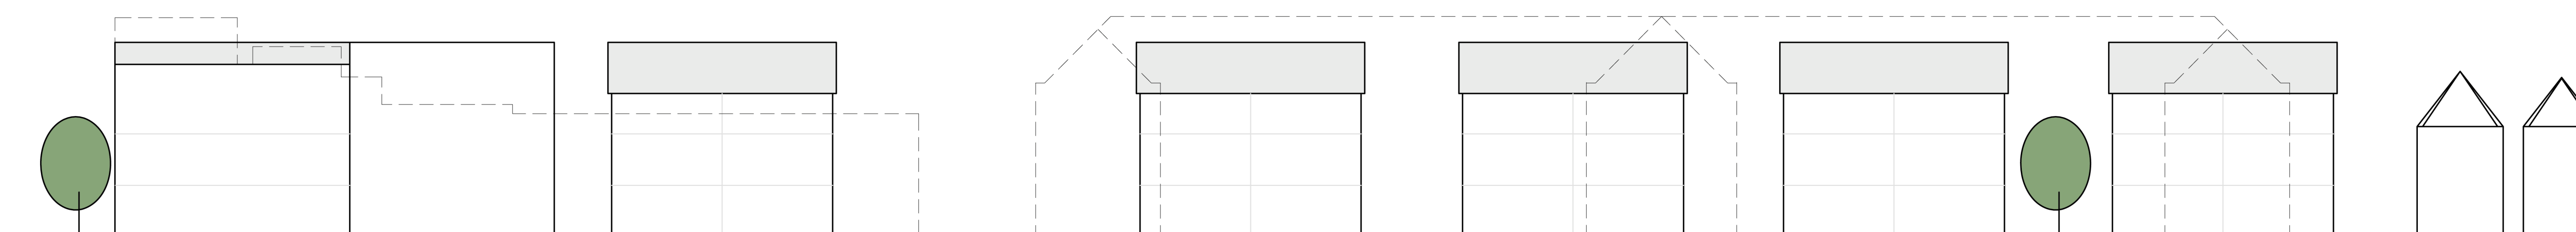

Proposed flats on corner of Porchester Road and Station Road

Proposed houses on Porchester Road

Vehicle entrance to parking court and 4 bed houses


Proposed houses on Porchester Road

Existing houses on Porchester Road

ELEVATION C-C



LOCATION PLAN

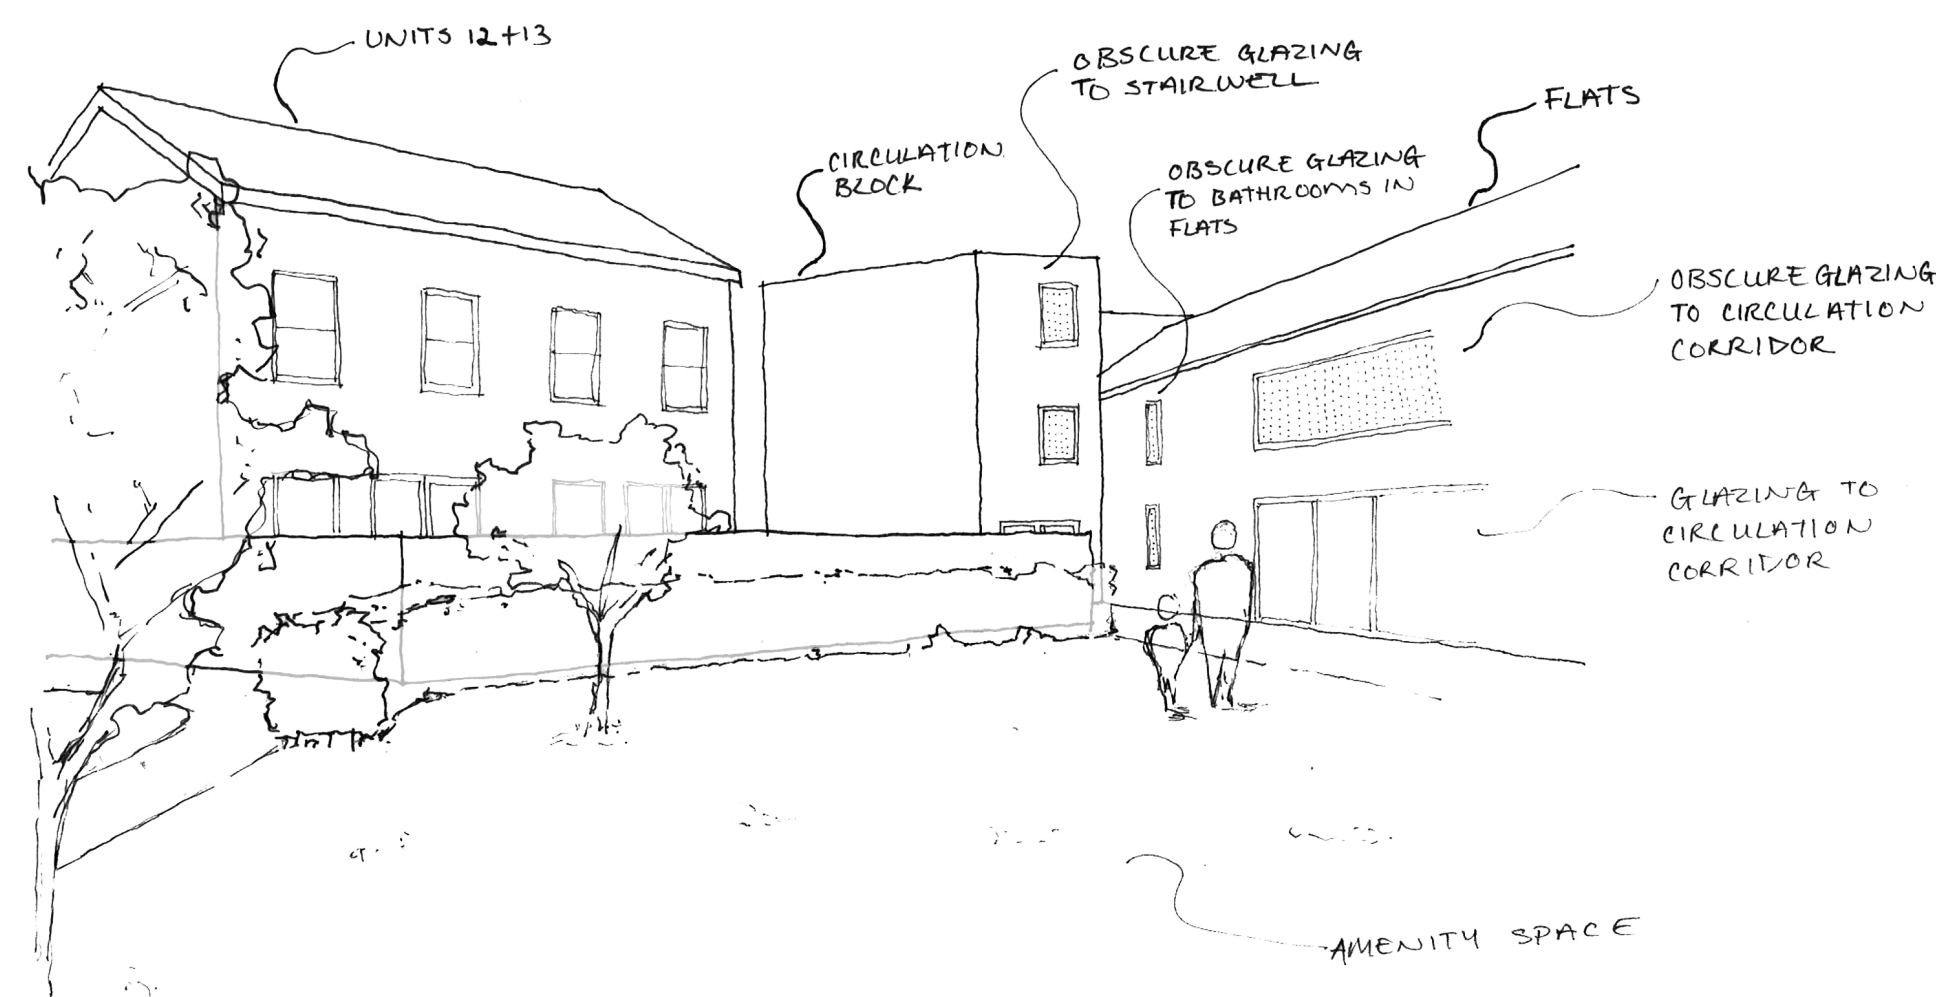

3D SKETCH FROM AMENITY SPACE LOOKING TOWARDS UNITS 12 + 13

P3	29/7/14	Updated elevations, existing building line added, 3Dsketch added	TP	CW
P2	1/4/14	Updated site plan	TP	CW
Rev	Date	Amendments	By	Chk

Drawing Status:

PLANNING

CAPITA

CAPITA SYMONDS
CAPITA Property Services
One Guildhall Square, Above Bar Street
Southampton, SO14 7FP
www.capita.co.uk

Client:

Southampton City Council

Project Title:

Former Oasis Academy Mayfield
Porchester Road, Southampton

Drawing Title:

Elevations

Project No.:	Drawing No.:	Rev.
CS/059055	AL06	P3
Date:	Scale:	@ A1
10/09/13	1:200	
By: KG	Checked: AG	Approved: EE
UPR Number: UPR_NO		