
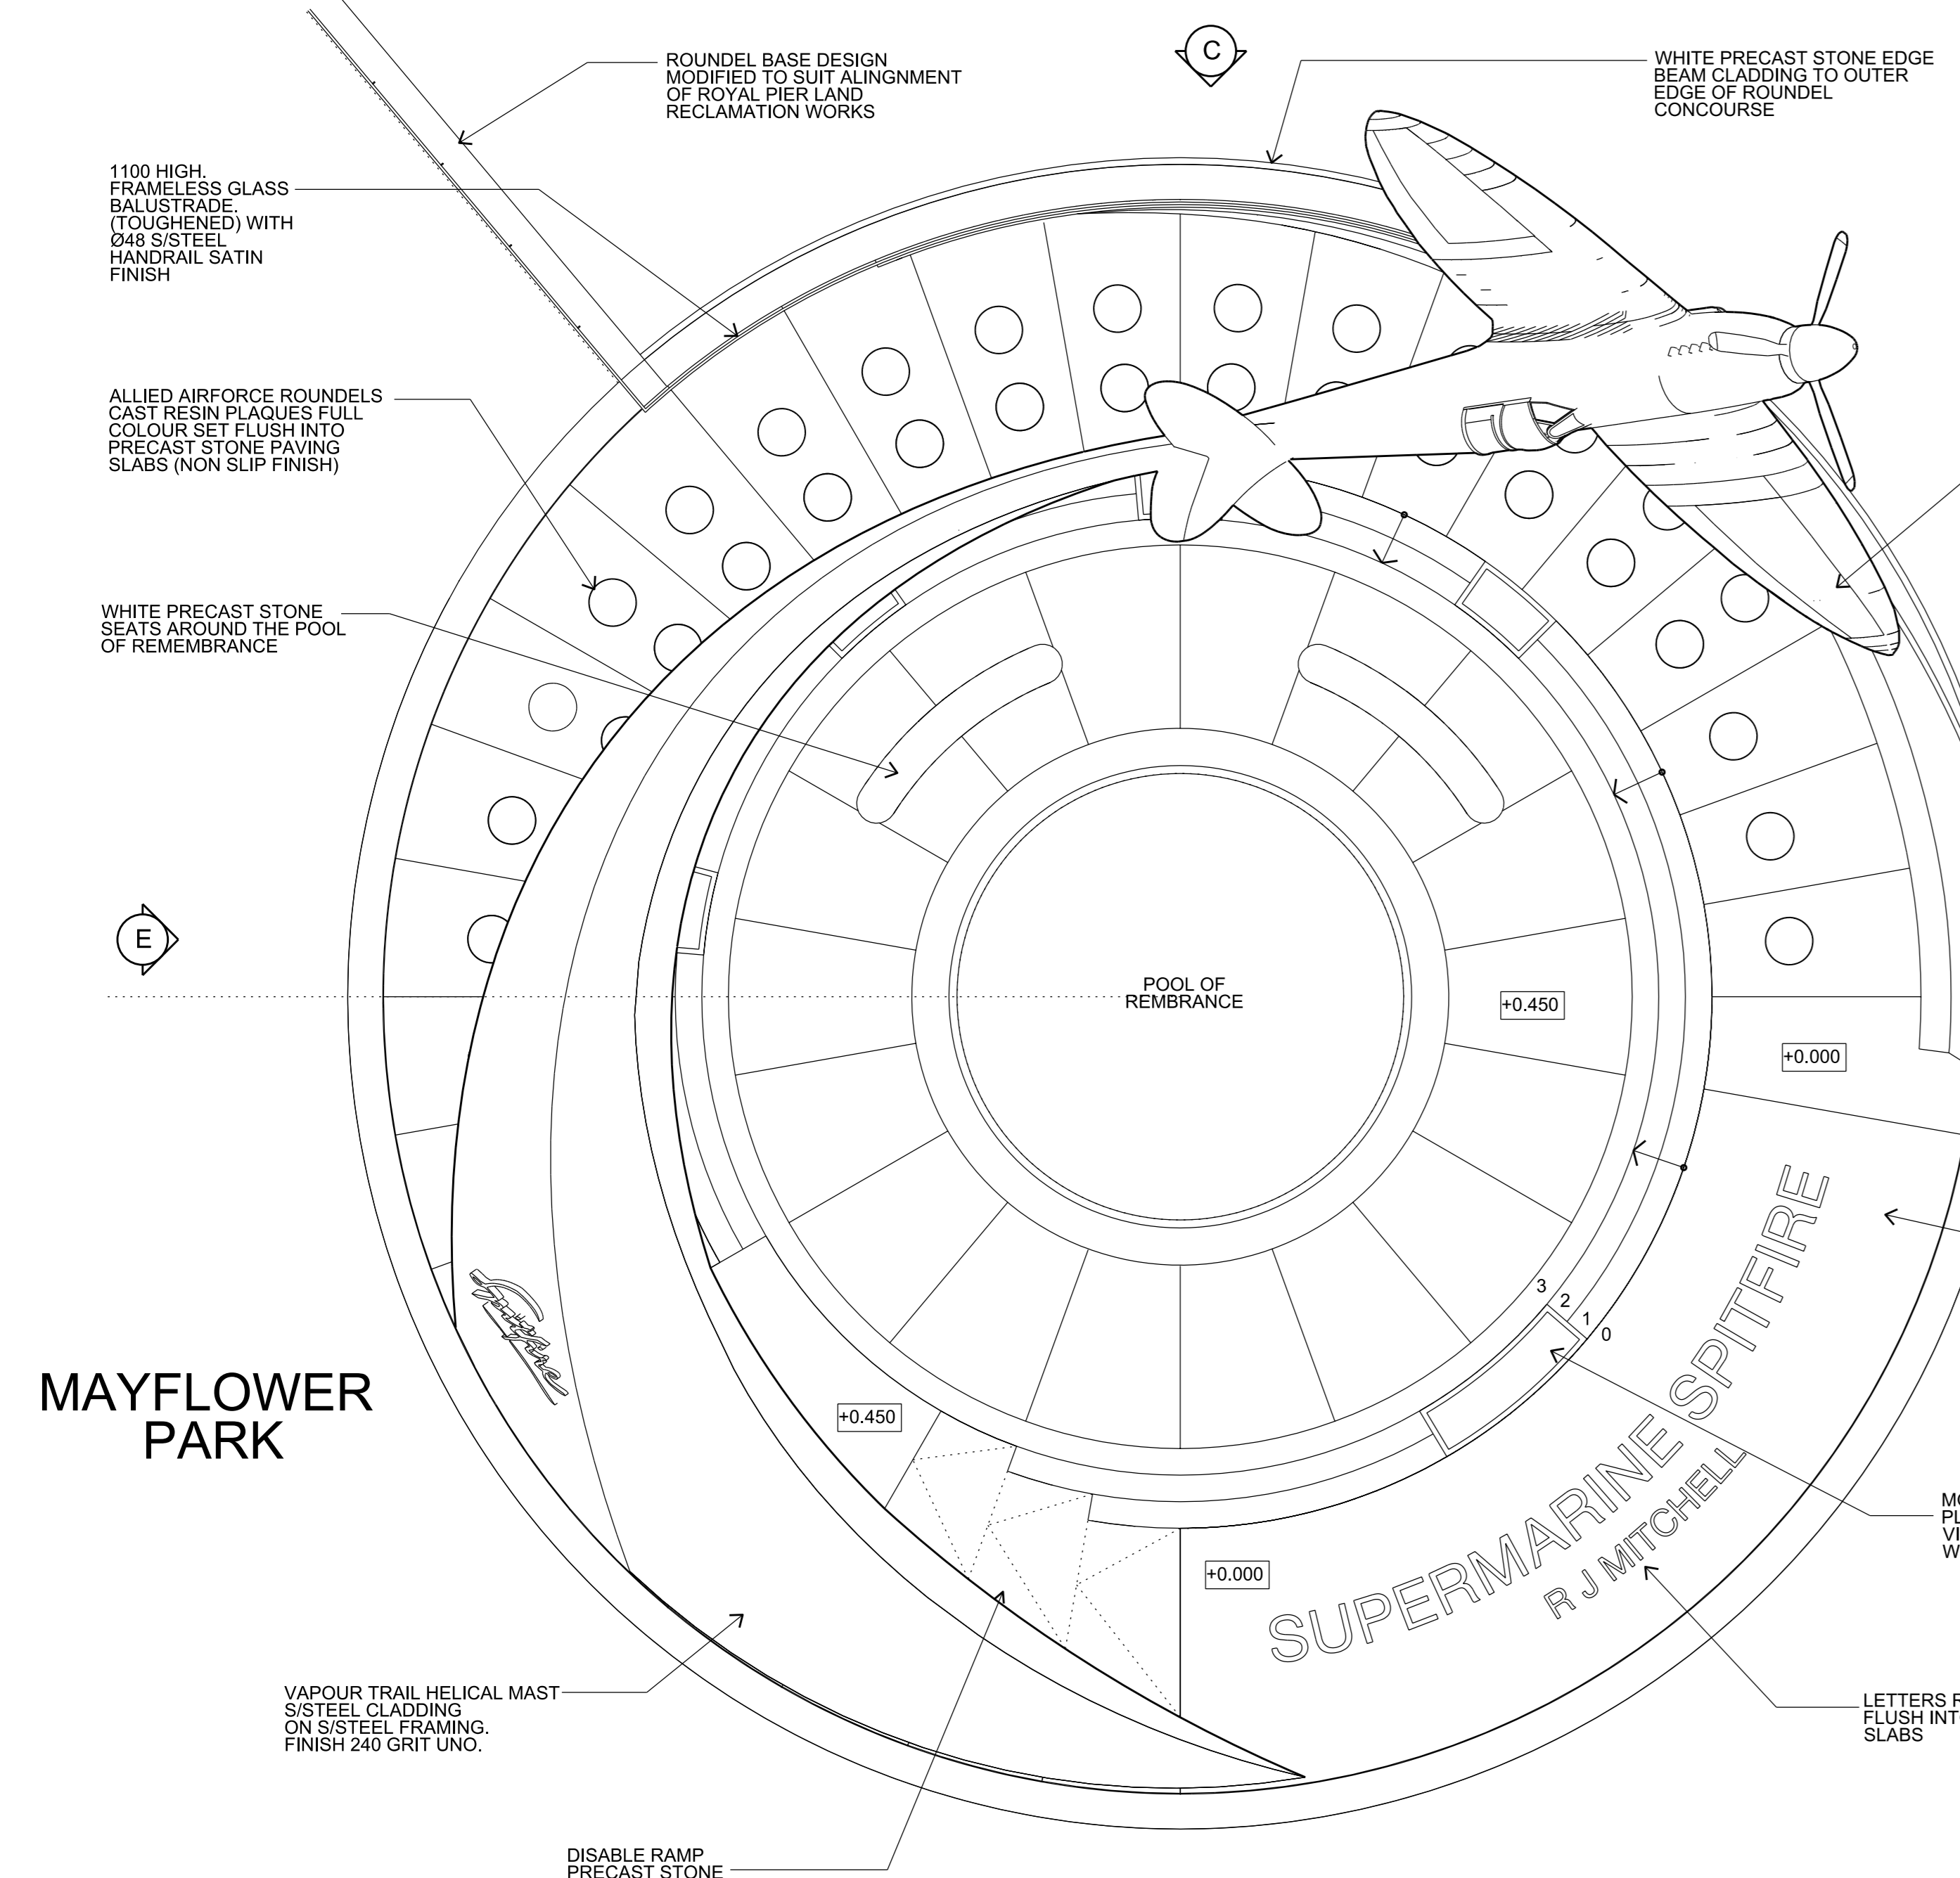



Do not scale off the drawings. NCDI has no responsibility for any information contained by reference to drawings from this drawing and no liability may be placed on any drawings if the information is given, it is the responsibility of the recipient to ascertain the dimension specifically from the drawing or by site measurement.

The design of all structural and service elements must always be checked against the relevant engineering drawings. No reliance should be placed upon any information shown on this drawing.


© Copyright Nick Hancock Design Studio, All Rights Reserved 2011

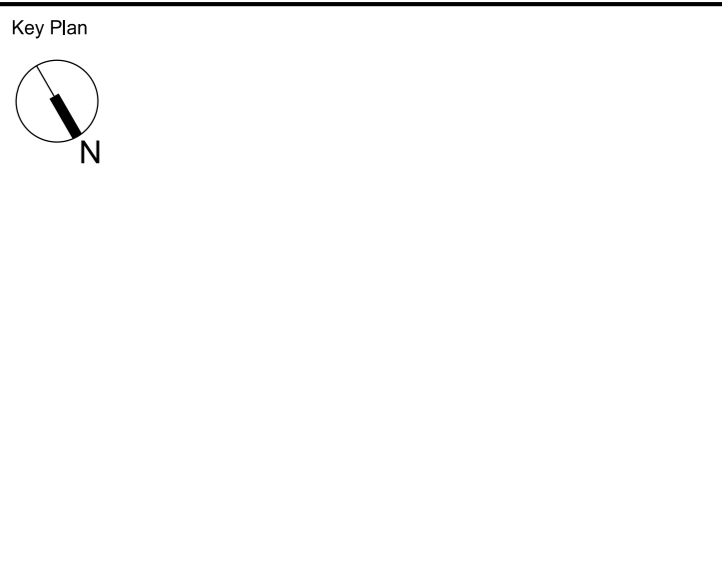


1 MONUMENT PLAN
MAST / SPITFIRE - SCALE 1:100

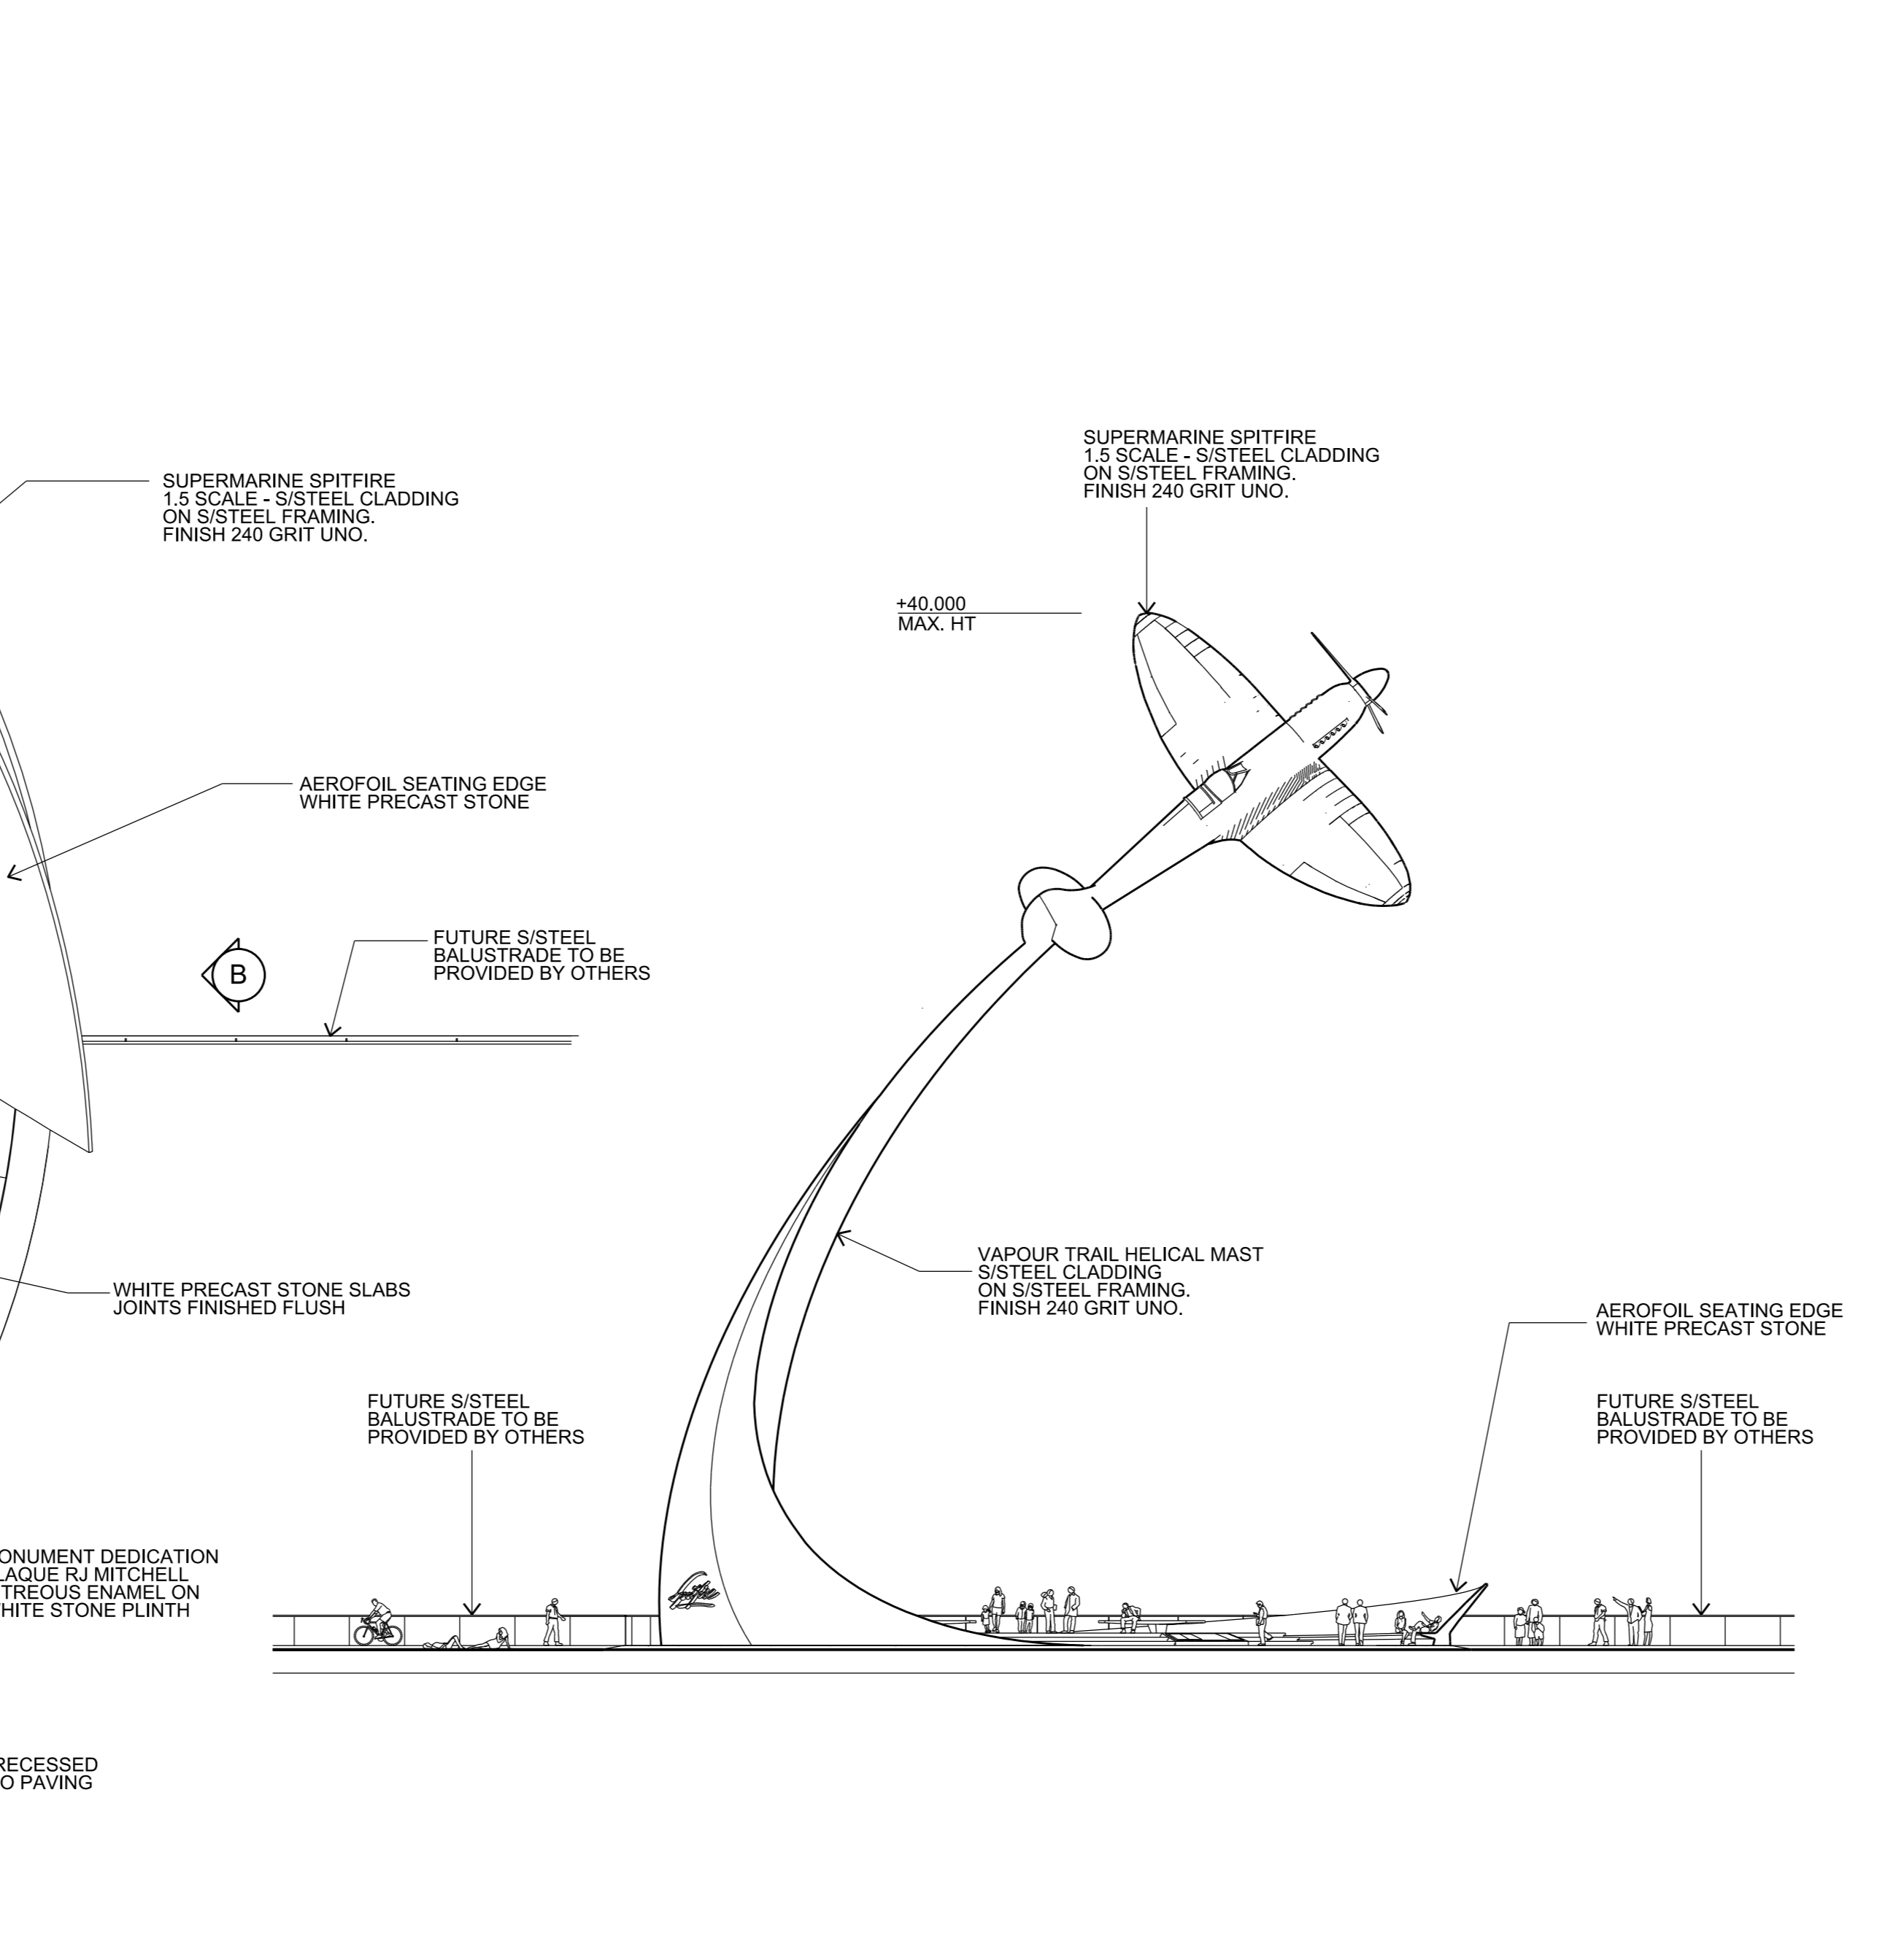

A REAR ELEVATION
MONUMENT - SCALE 1:200

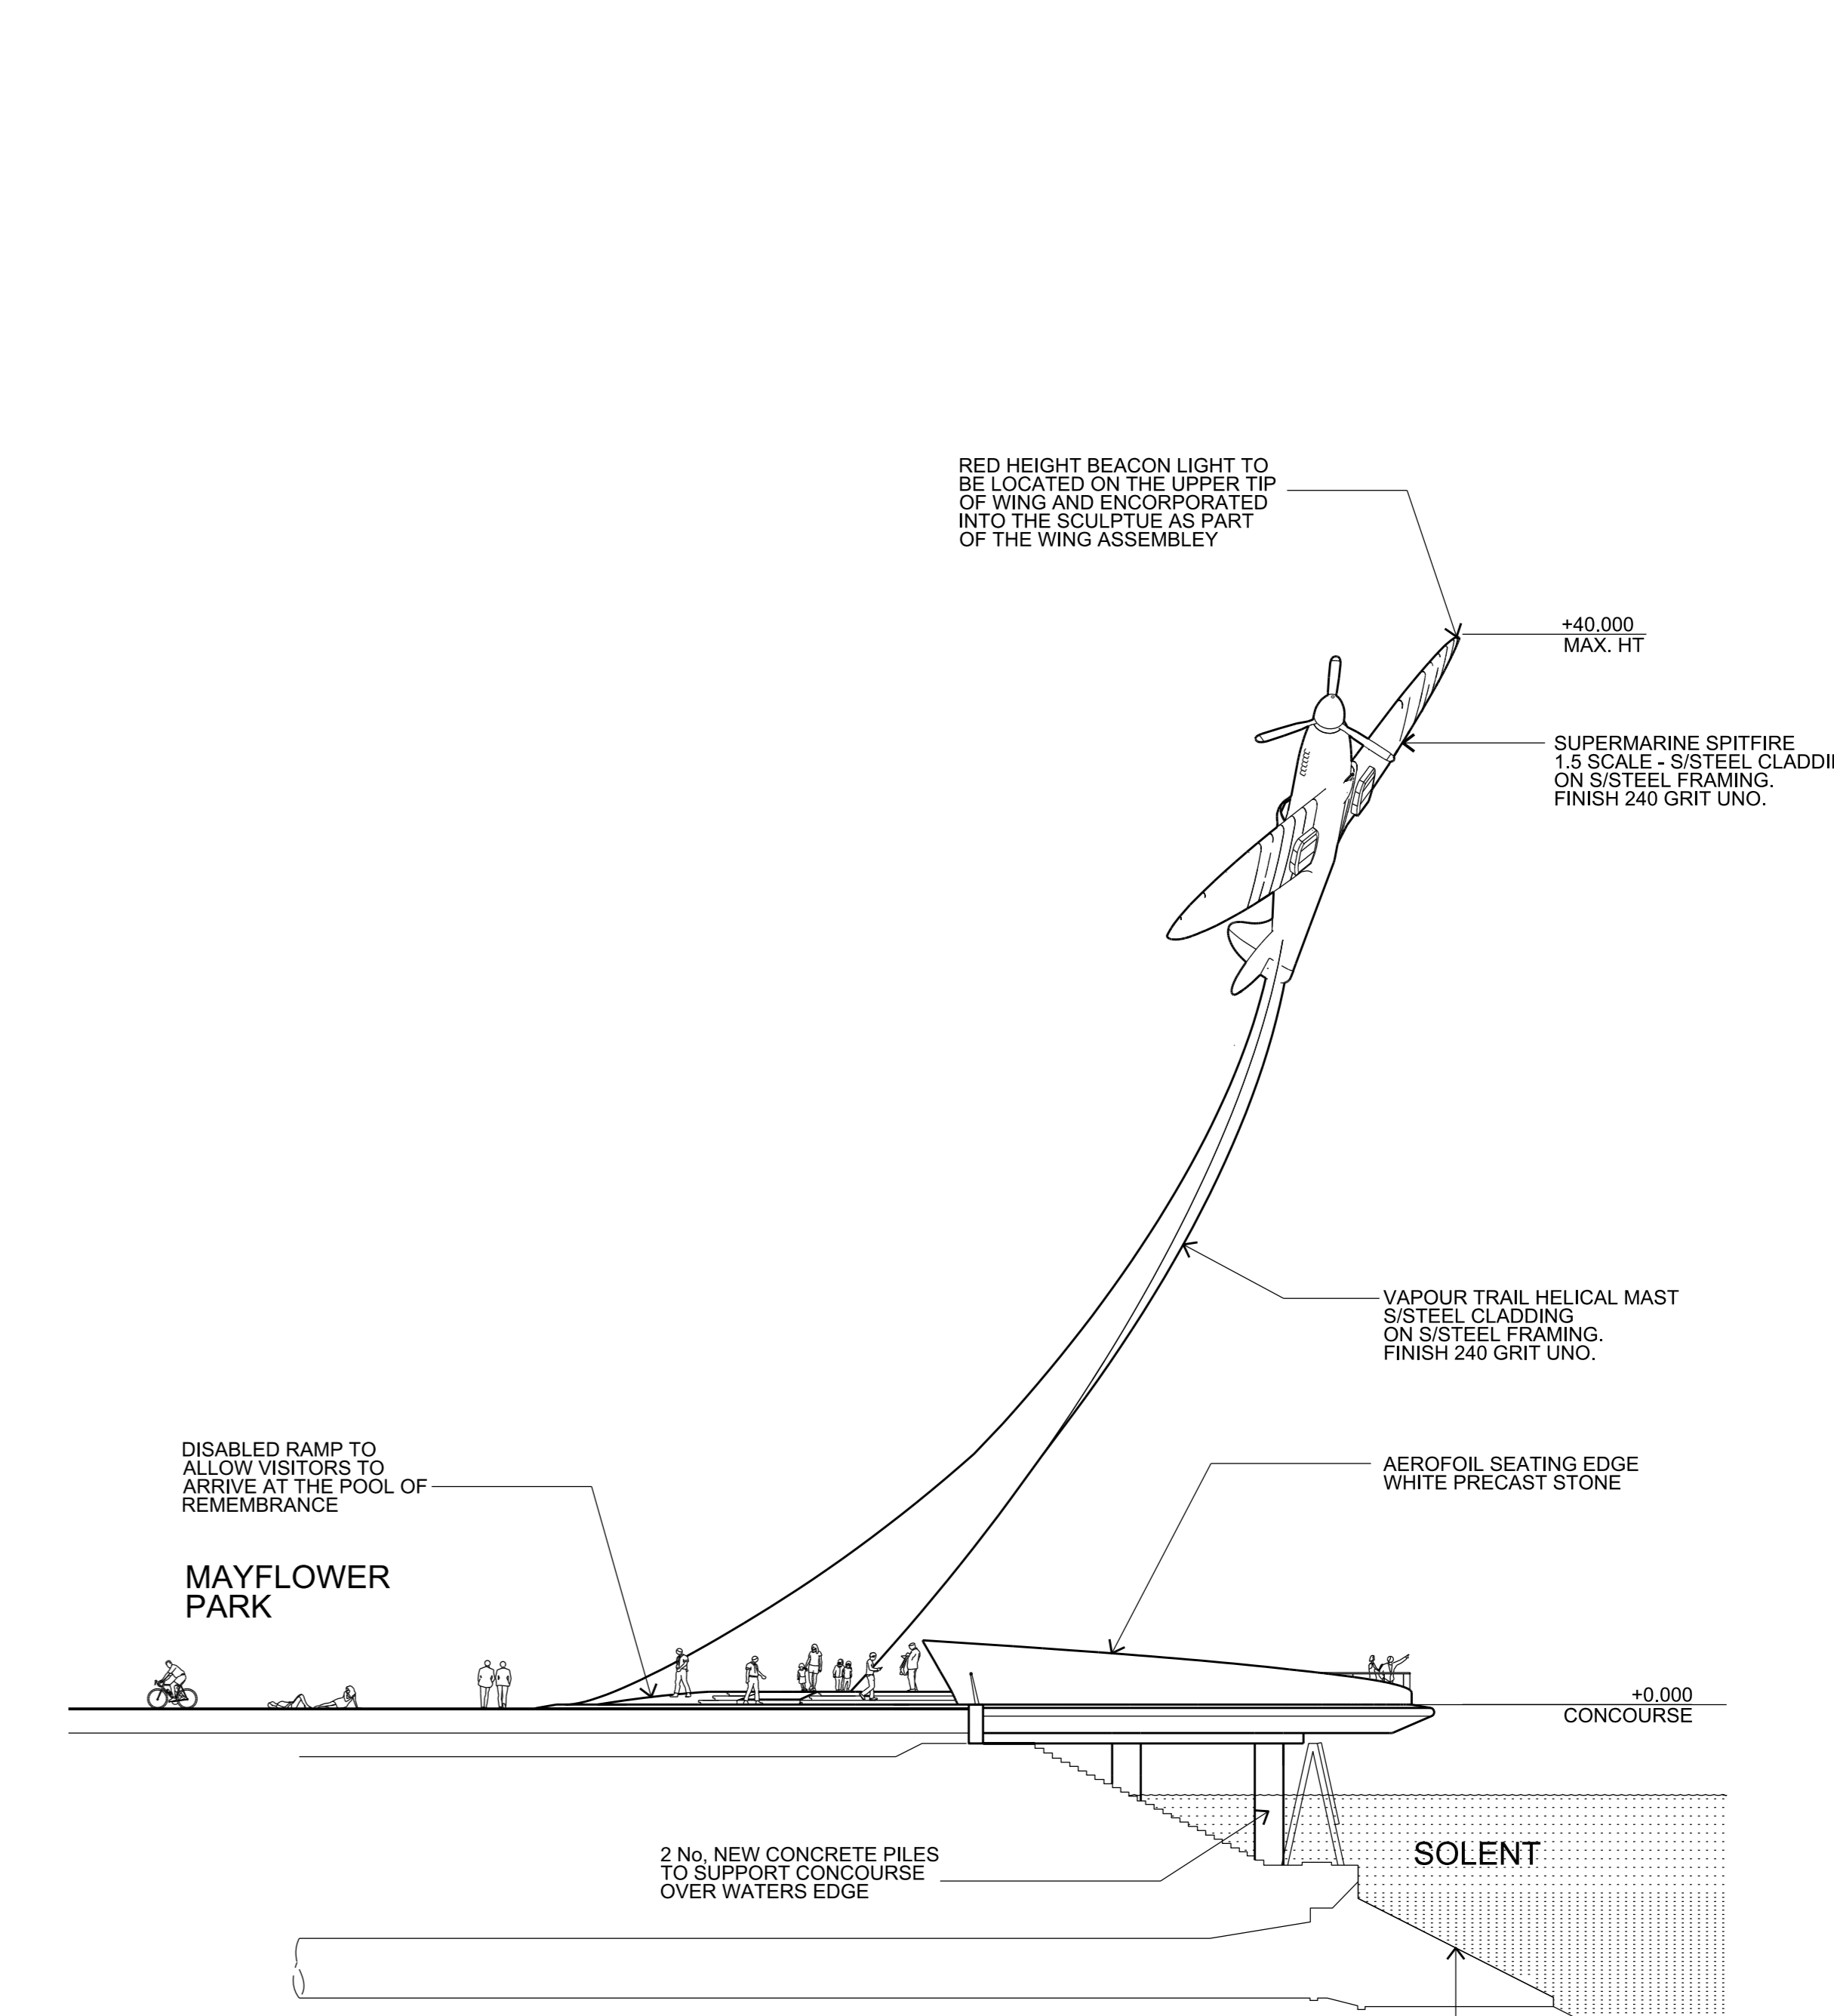


B SIDE ELEVATION
MONUMENT - SCALE 1:200

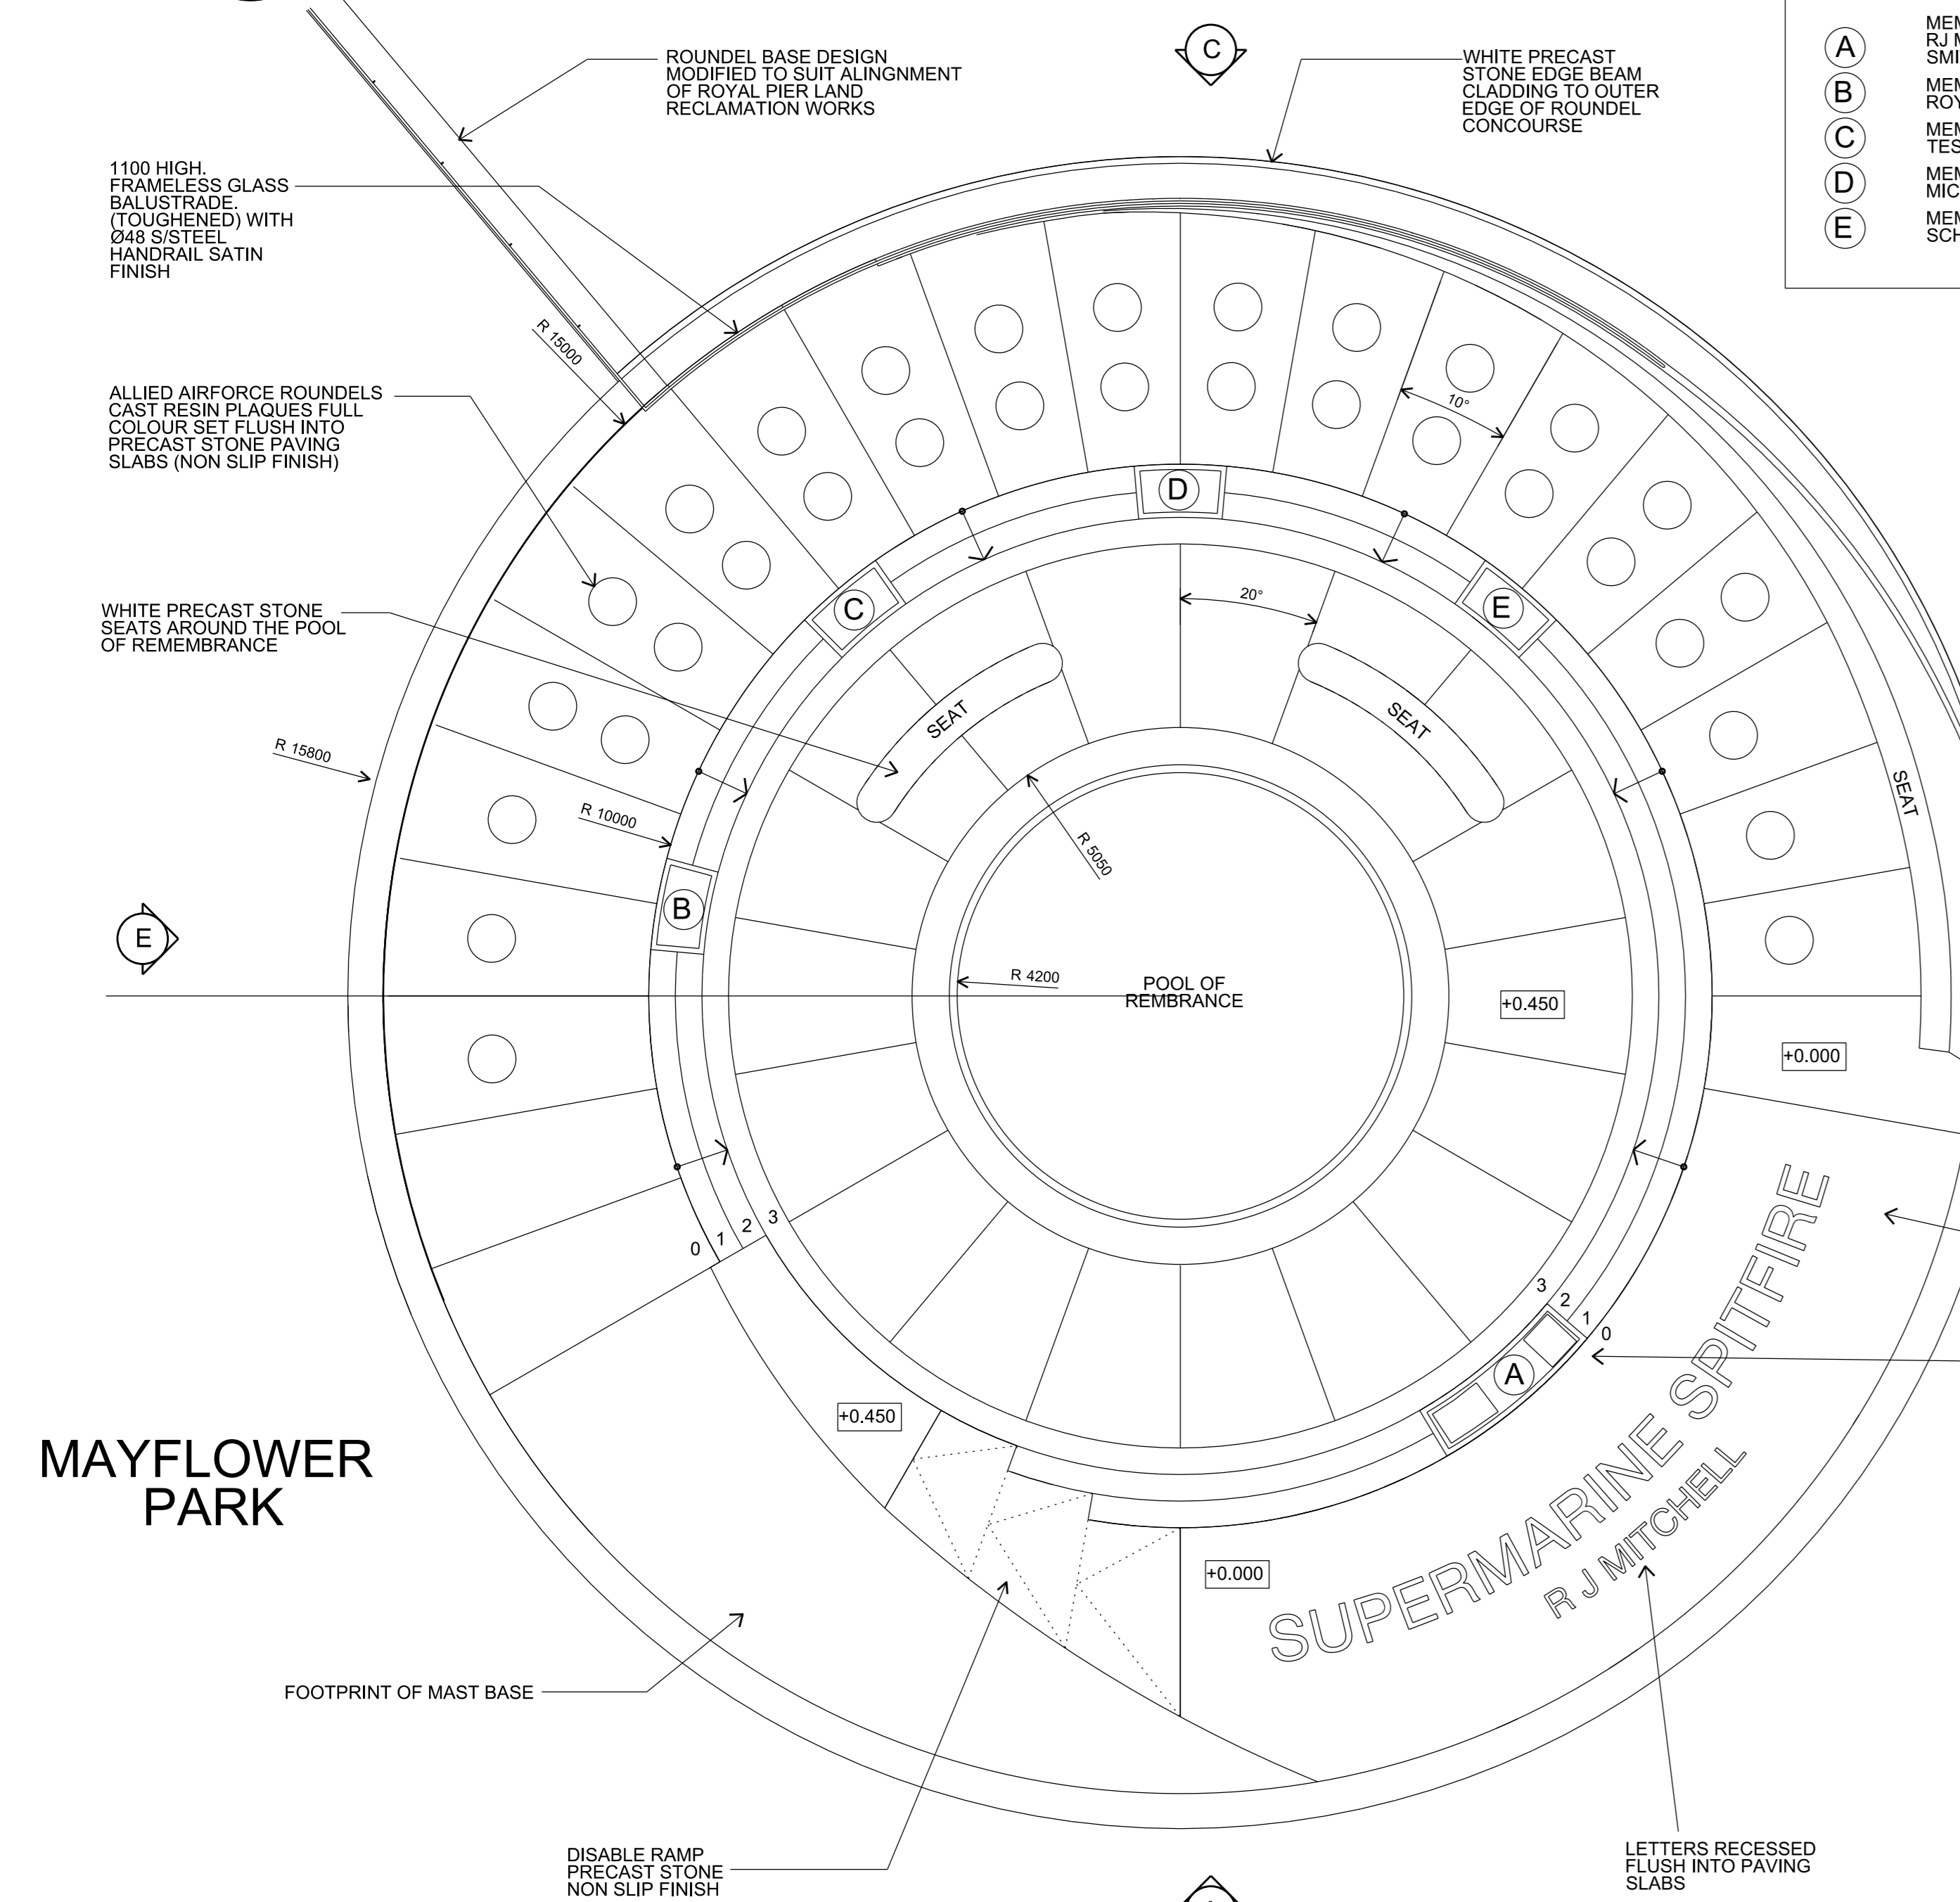


2 MONUMENT SETOUT PLAN
ROUNDEL BASE - PUBLIC CONCOURSE - SCALE 1:100

- MEMORIAL DEDICATIONS**
- A MEMORIAL DEDICATION PLAQUE R J MITCHELL SUPERMARINE / JOE SMITH / DESIGN TEAM
 - B MEMORIAL DEDICATION TO ROLLS ROYCE - MERLIN ENGINE
 - C MEMORIAL DEDICATION TEST PILOTS
 - D MEMORIAL DEDICATION MICRO FACTORIES
 - E MEMORIAL DEDICATION SCHNEIDER TROPHY

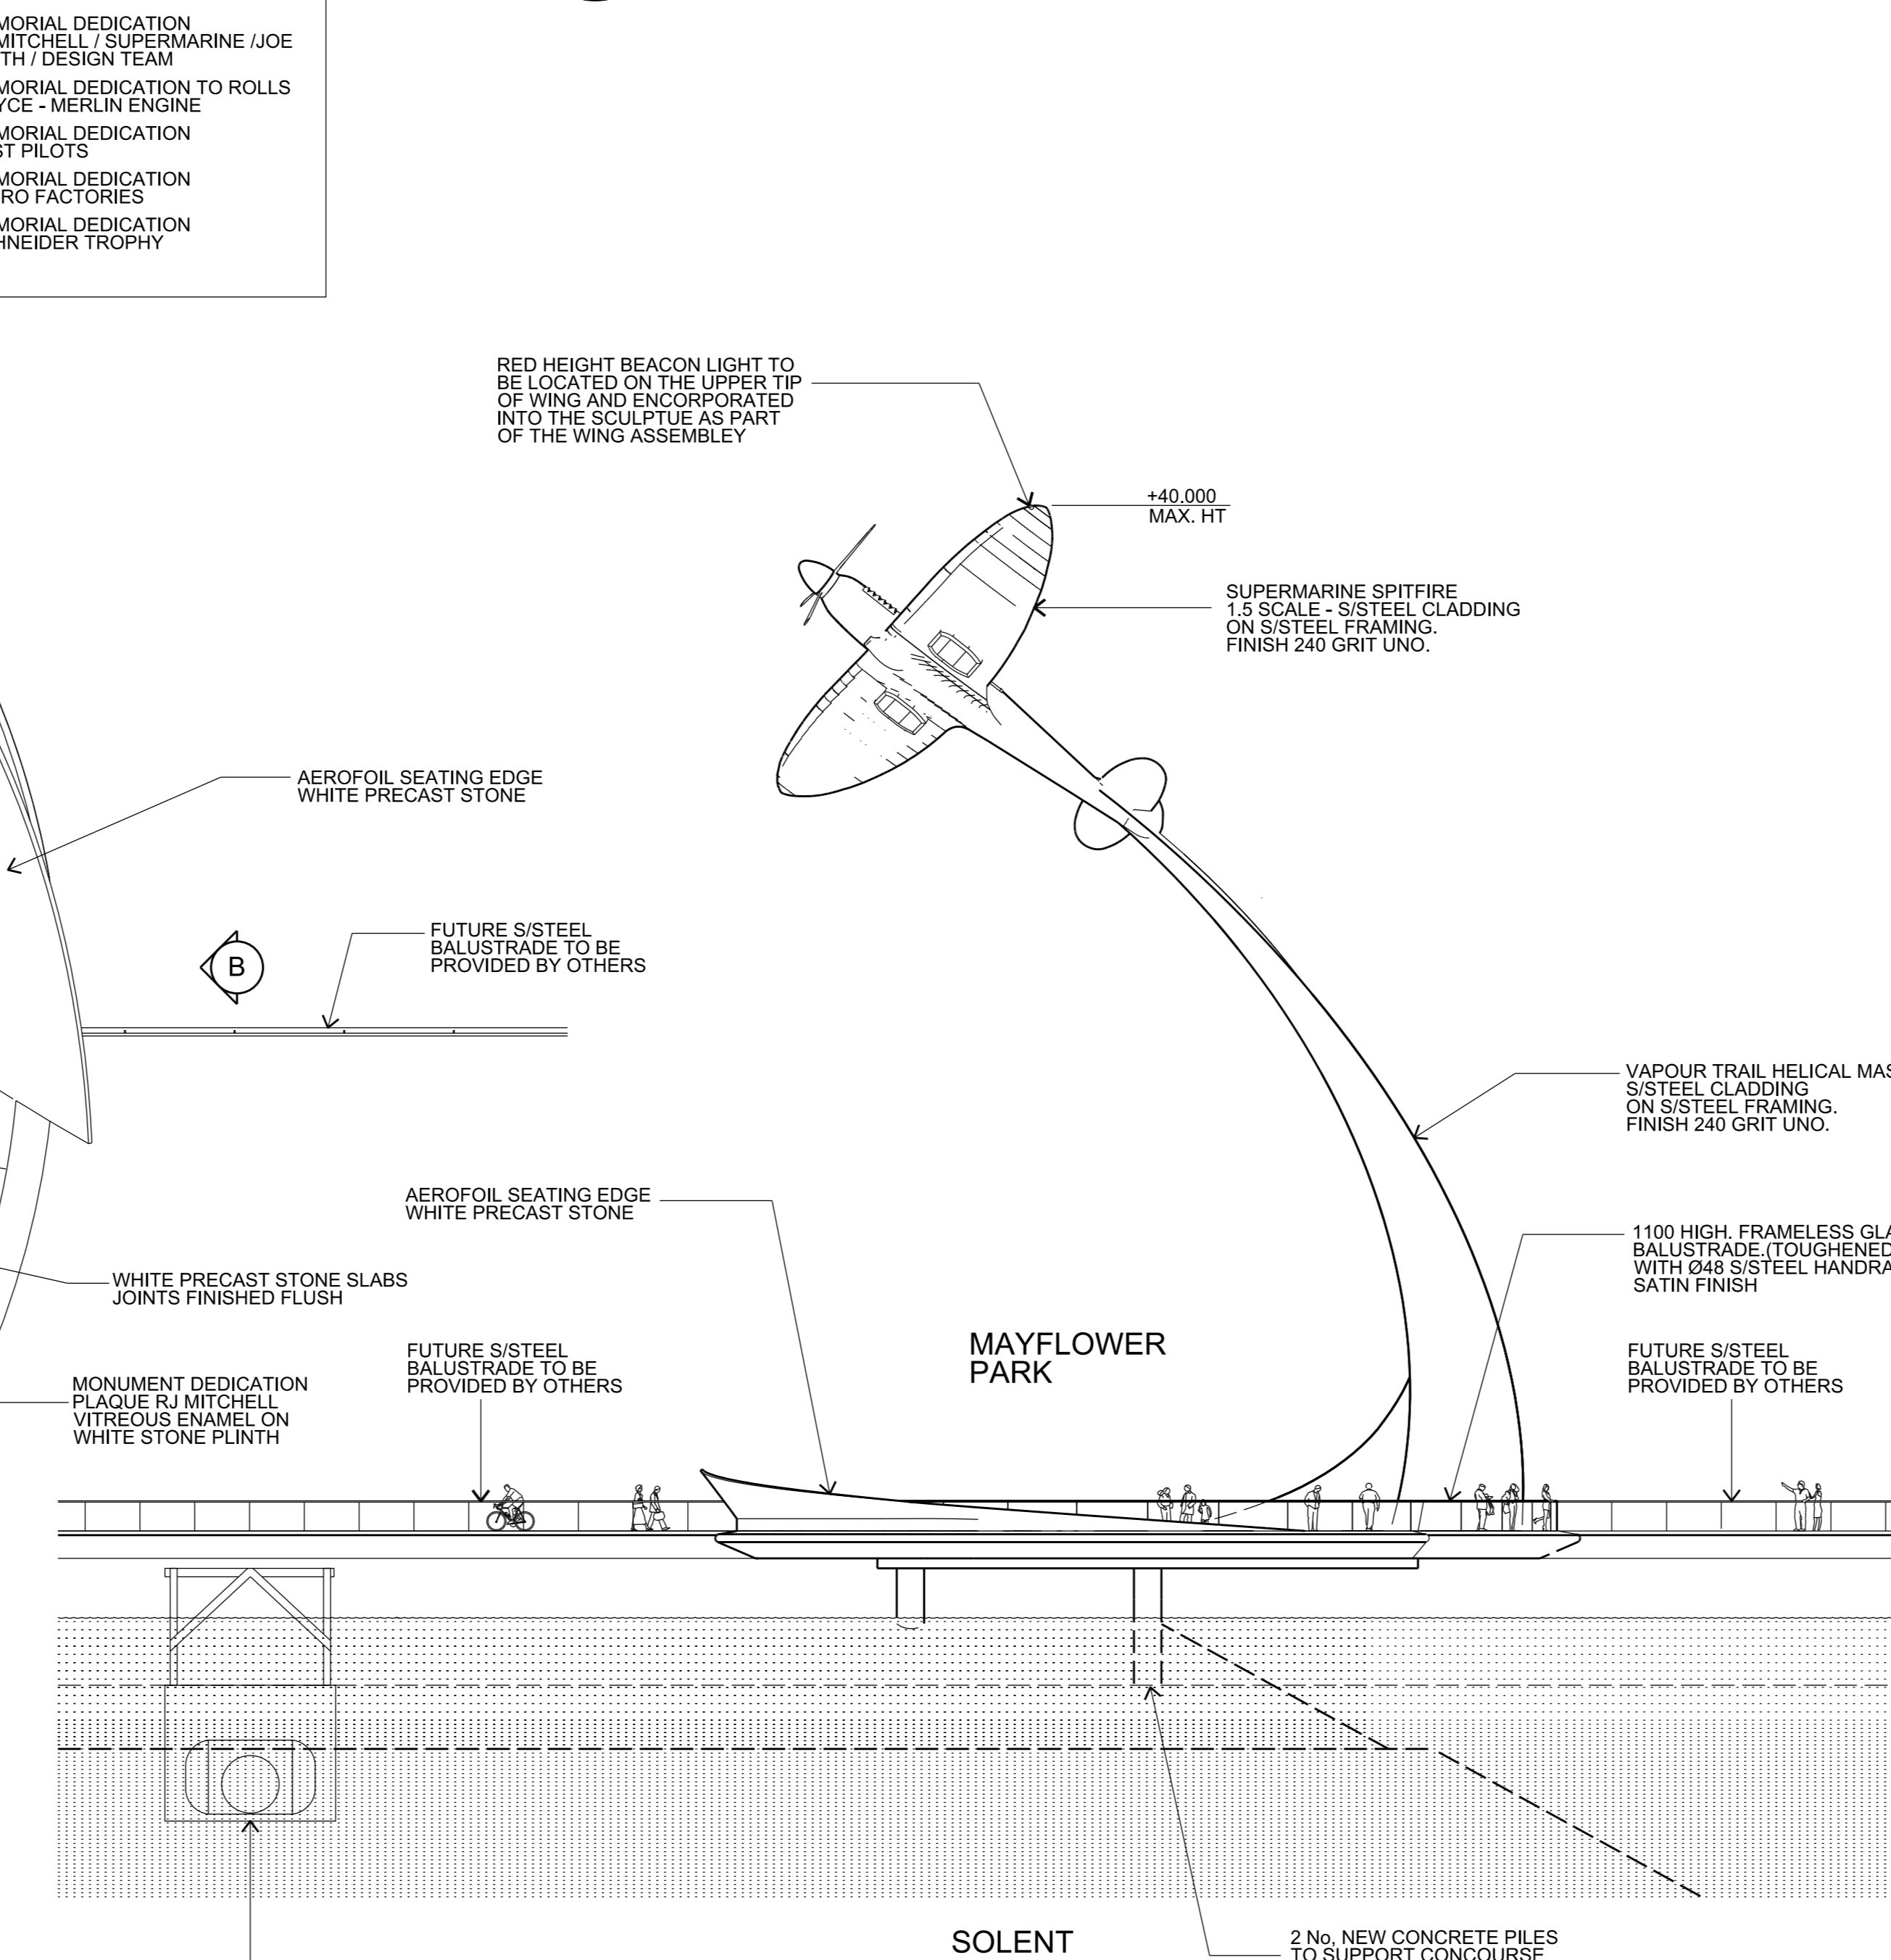

C FRONT ELEVATION
MONUMENT - SCALE 1:200

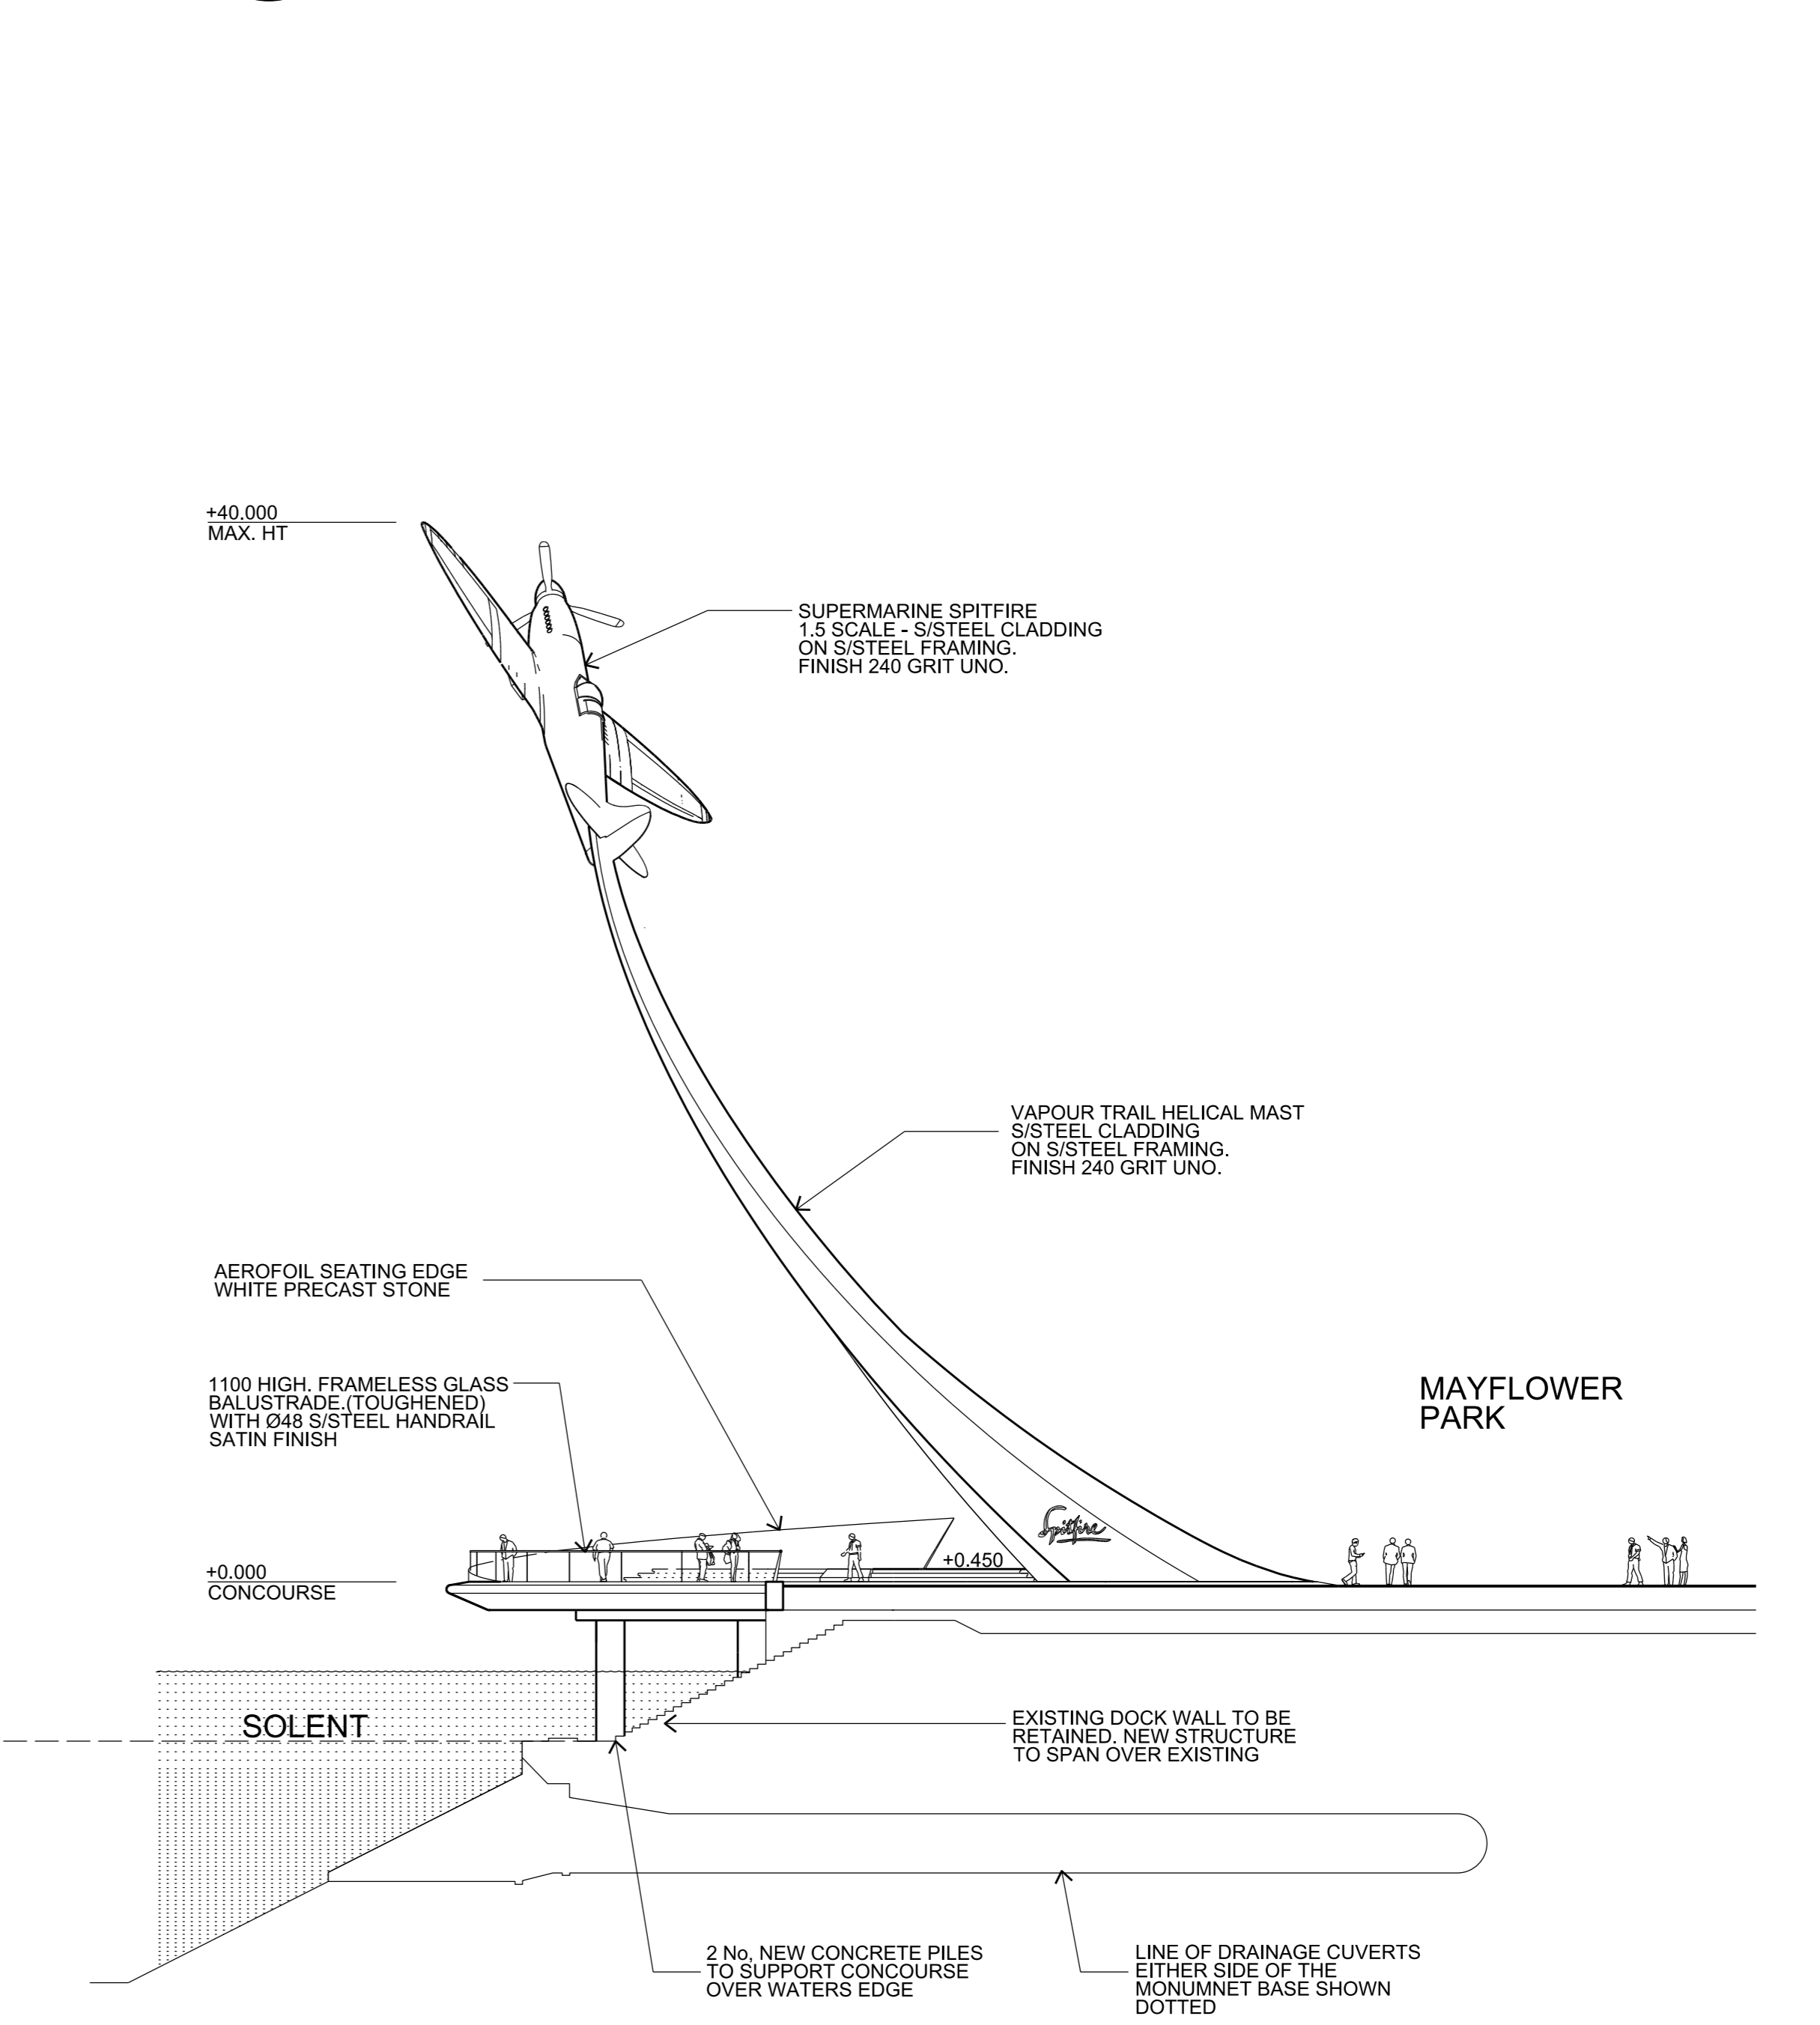

D OPPOSITE SIDE ELEVATION
MONUMENT - SCALE 1:200

01/04/14	PLANNING - RELOCATION TO MAYFLOWER PARK
12/10/11	ISSUED FOR PLANNING APPROVAL
Rev	Date

PLANNING AMMENDMENT

Client: National Spitfire Project
7 Albert Rd South, Southampton, Hampshire SO14 3FR

nhd: nick hancock design studio
17 Overton Mews, 15a Buckingham Road, London N1 4EY, United Kingdom

tel: +44 (0) 20 7722 1572
email: nick@nickhancock.com
www: www.nickhancock.com

Project: **SPITFIRE MONUMENT**
MAYFLOWER PARK
SOUTHAMPTON

Drawing title: **MONUMENT PLANS AND ELEVATIONS**

Scale @ A0	Date	Job Number
AS NTD	01-04-14	J1034
Plan no.	Revision	
1034-GA-001	A	