

Do not scale except for planning purposes. If in doubt - ASK.  
 All dimensions to be confirmed by site measurement and any discrepancies raised with Architect/Client.  
 © This drawing and the information therein is the property of the Architect and may not be copied without written permission.

Rev:	Date:	Amendment:



**REAR (West) ELEVATION:** as existing  
1:100




**FRONT (East) ELEVATION:** as existing  
1:100




**SIDE (South) ELEVATION:** as existing  
1:100




**SIDE (North) ELEVATION:** as existing  
1:100

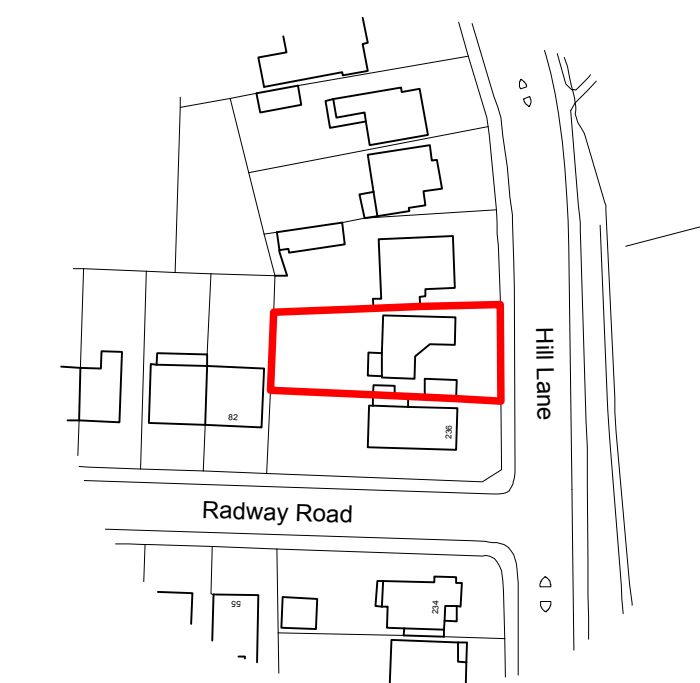

Ordnance Survey (c) Crown Copyright 2014.  
 All rights reserved. Licence number: 100029432  
**SITE LOCATION PLAN**  
1:1250

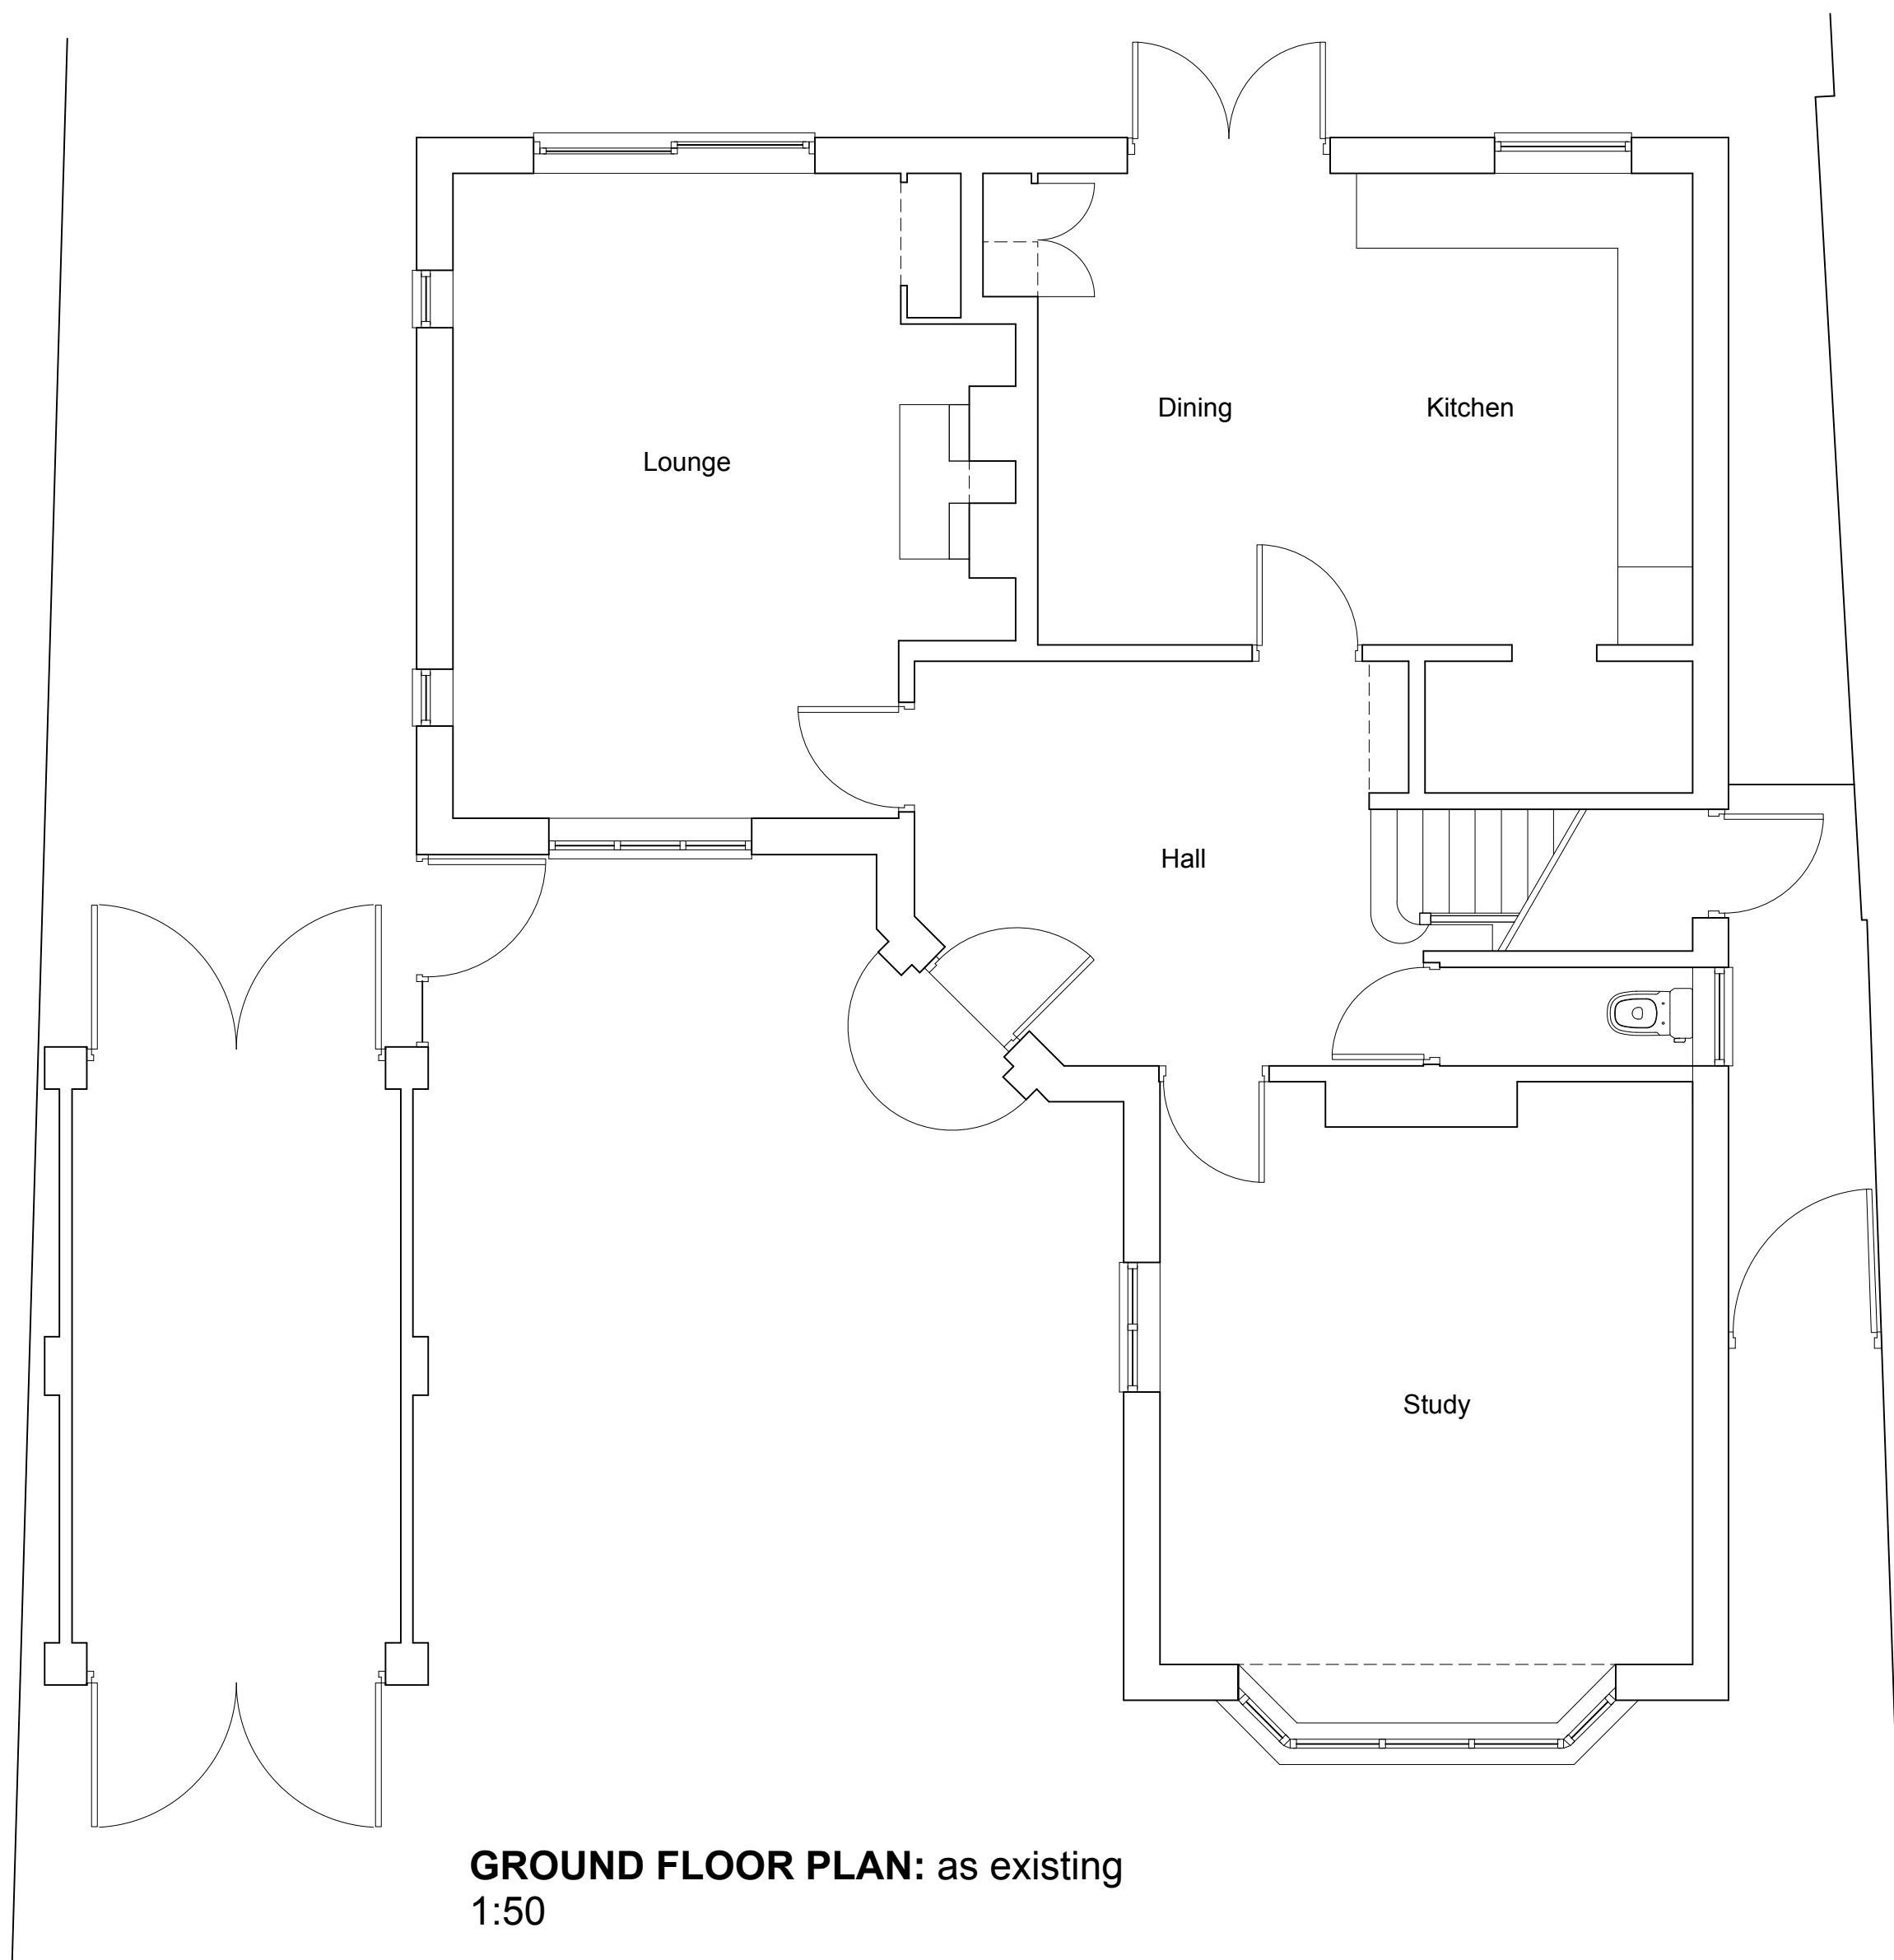

**GROUND FLOOR PLAN:** as existing  
1:50

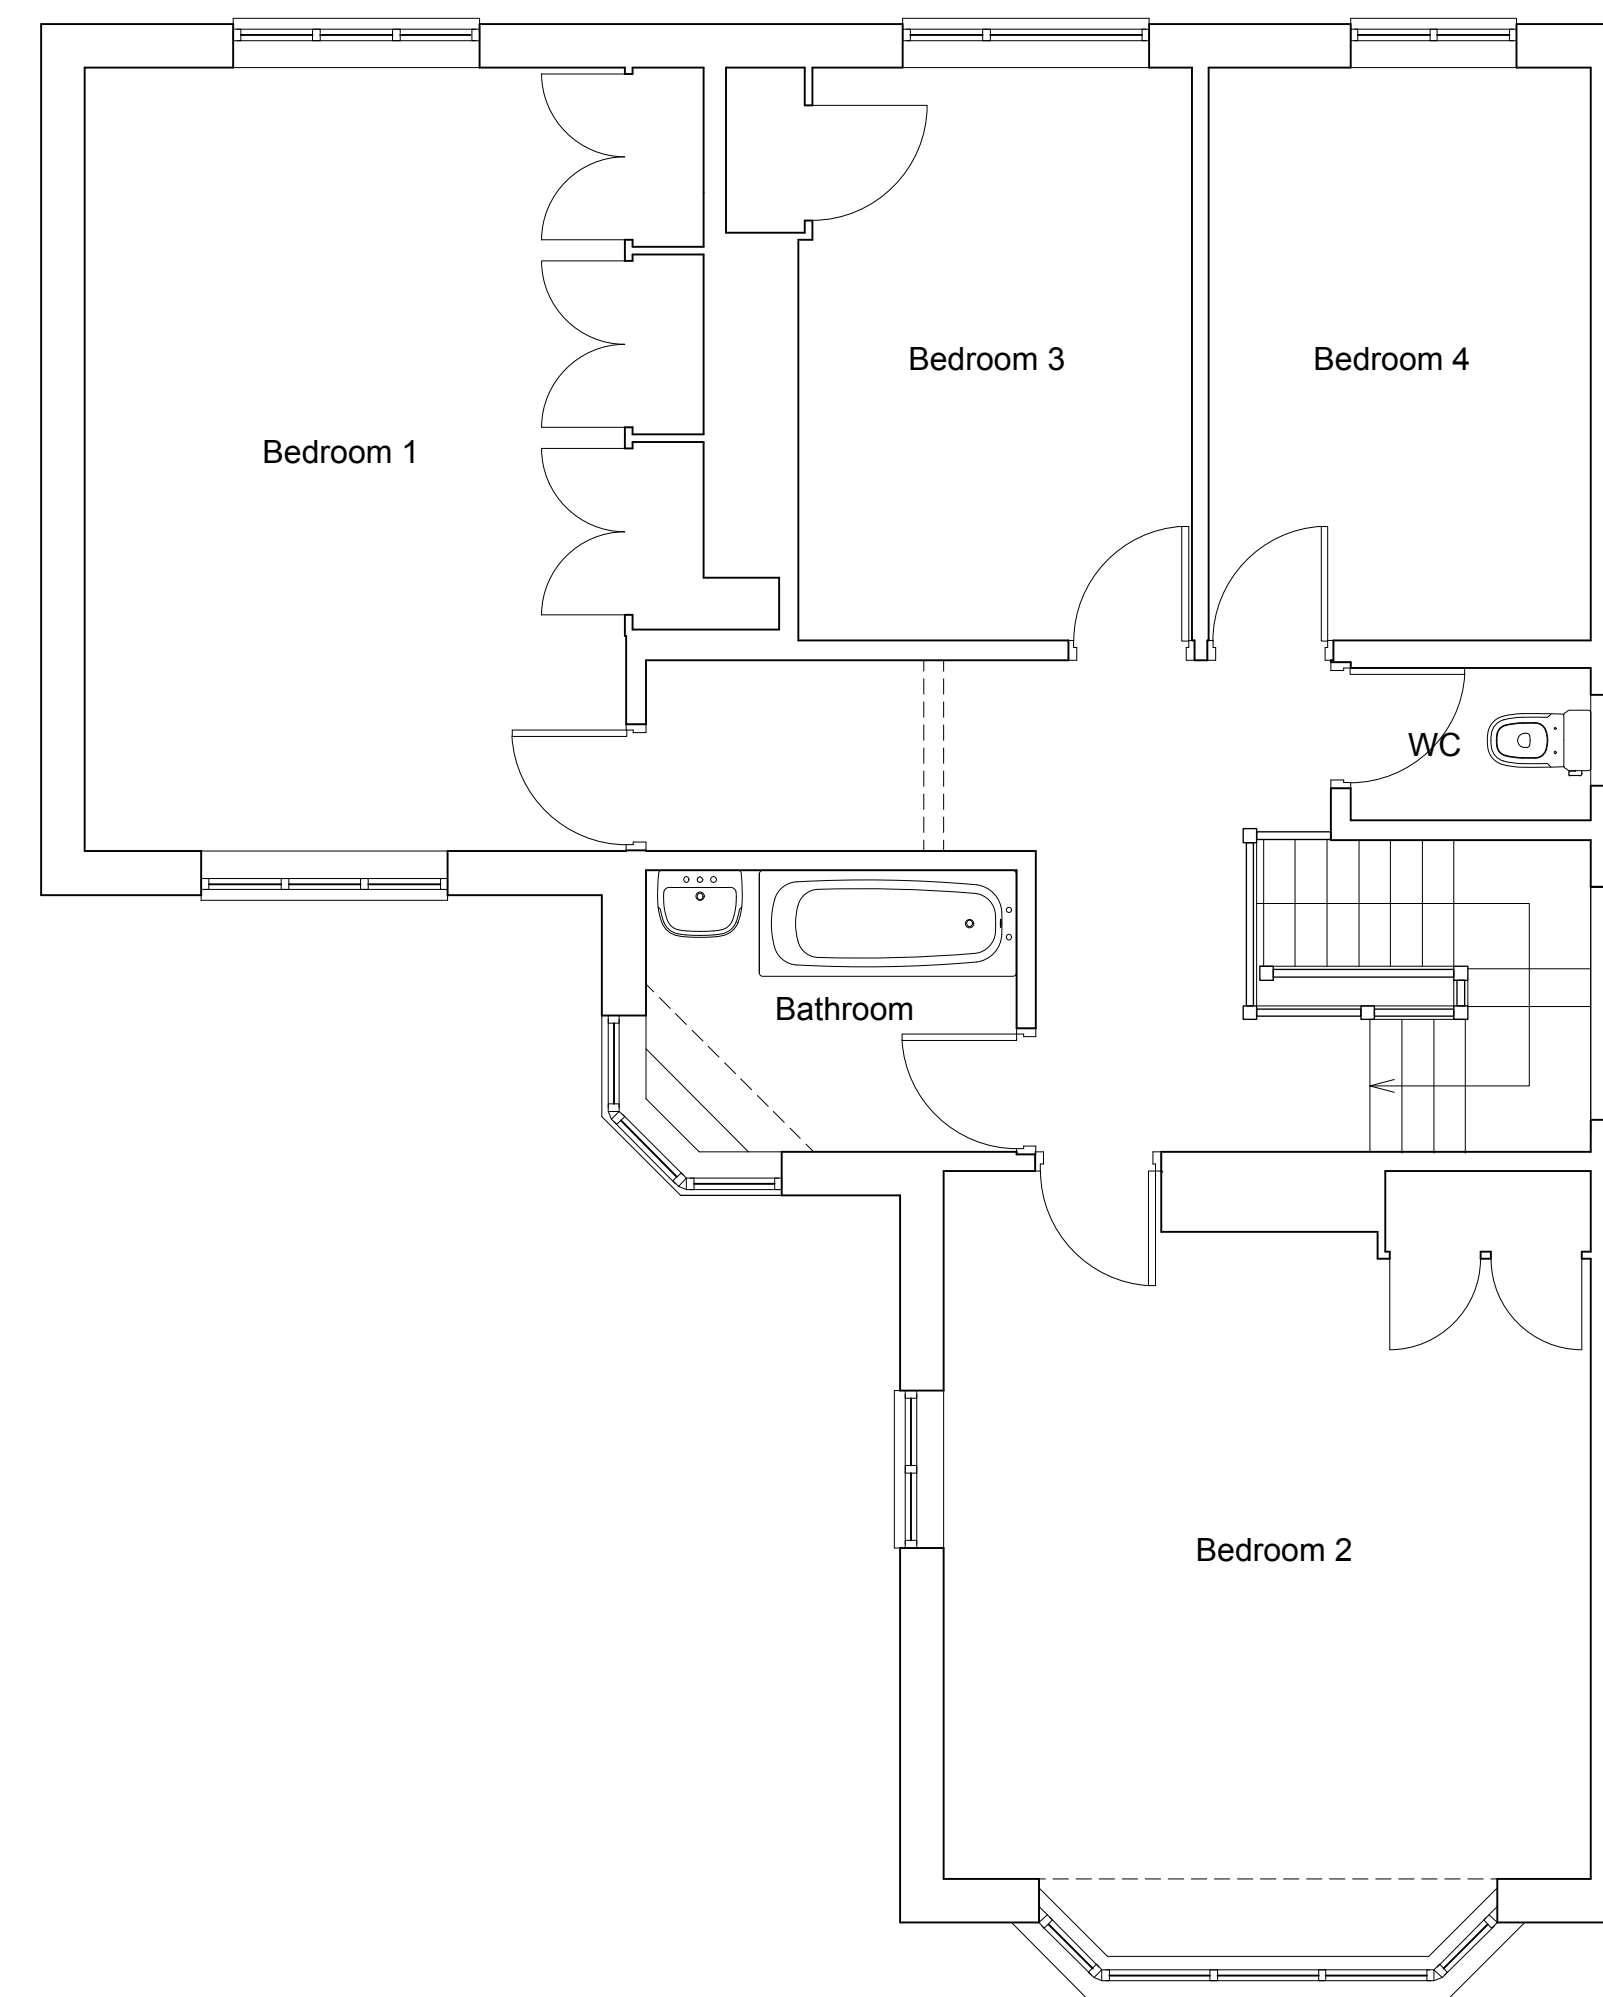

**FIRST FLOOR PLAN:** as existing  
1:50



**BLOCK PLAN**  
1:500

Project  
238 Hill Lane  
Southampton  
SO15 7NT

Client  
Mr & Mrs Kitcher

Drawing:  
Plans and Elevations: as existing

Scale: 1:500: 1:100: 1:500: 1:1250 @ A1  
1:100: 1:250: 1:1000: 1:2500 @ A3


Date: Nov 2014

Drawn: RMB

Drawing no: PA14-164:01

Rev: -

1 Victoria Square Lee-on-the-Solent Hants PO13 9NB  
 T: 02382 85 66 40  
 E: studio@plumarchitects.co.uk

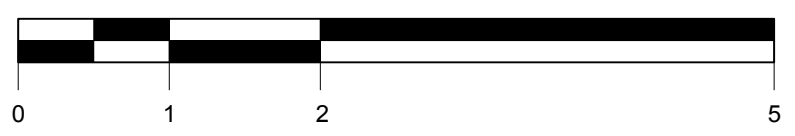

Do not scale except for planning purposes. If in doubt - ASK.  
 All dimensions to be confirmed by site measurement and any discrepancies raised with Architect/Client.  
 © This drawing and the information therein is the property of the Architect and may not be copied without written permission.

Rev:	Date:	Amendment:
A	25 Nov 2014	Design evolution
B	11 Dec 2014	Design evolution



**FRONT (East) ELEVATION:** as proposed  
1:100




**SIDE (South) ELEVATION:** as proposed  
1:100




**SIDE (North) ELEVATION:** as proposed  
1:100




**REAR (West) ELEVATION:** as proposed  
1:100

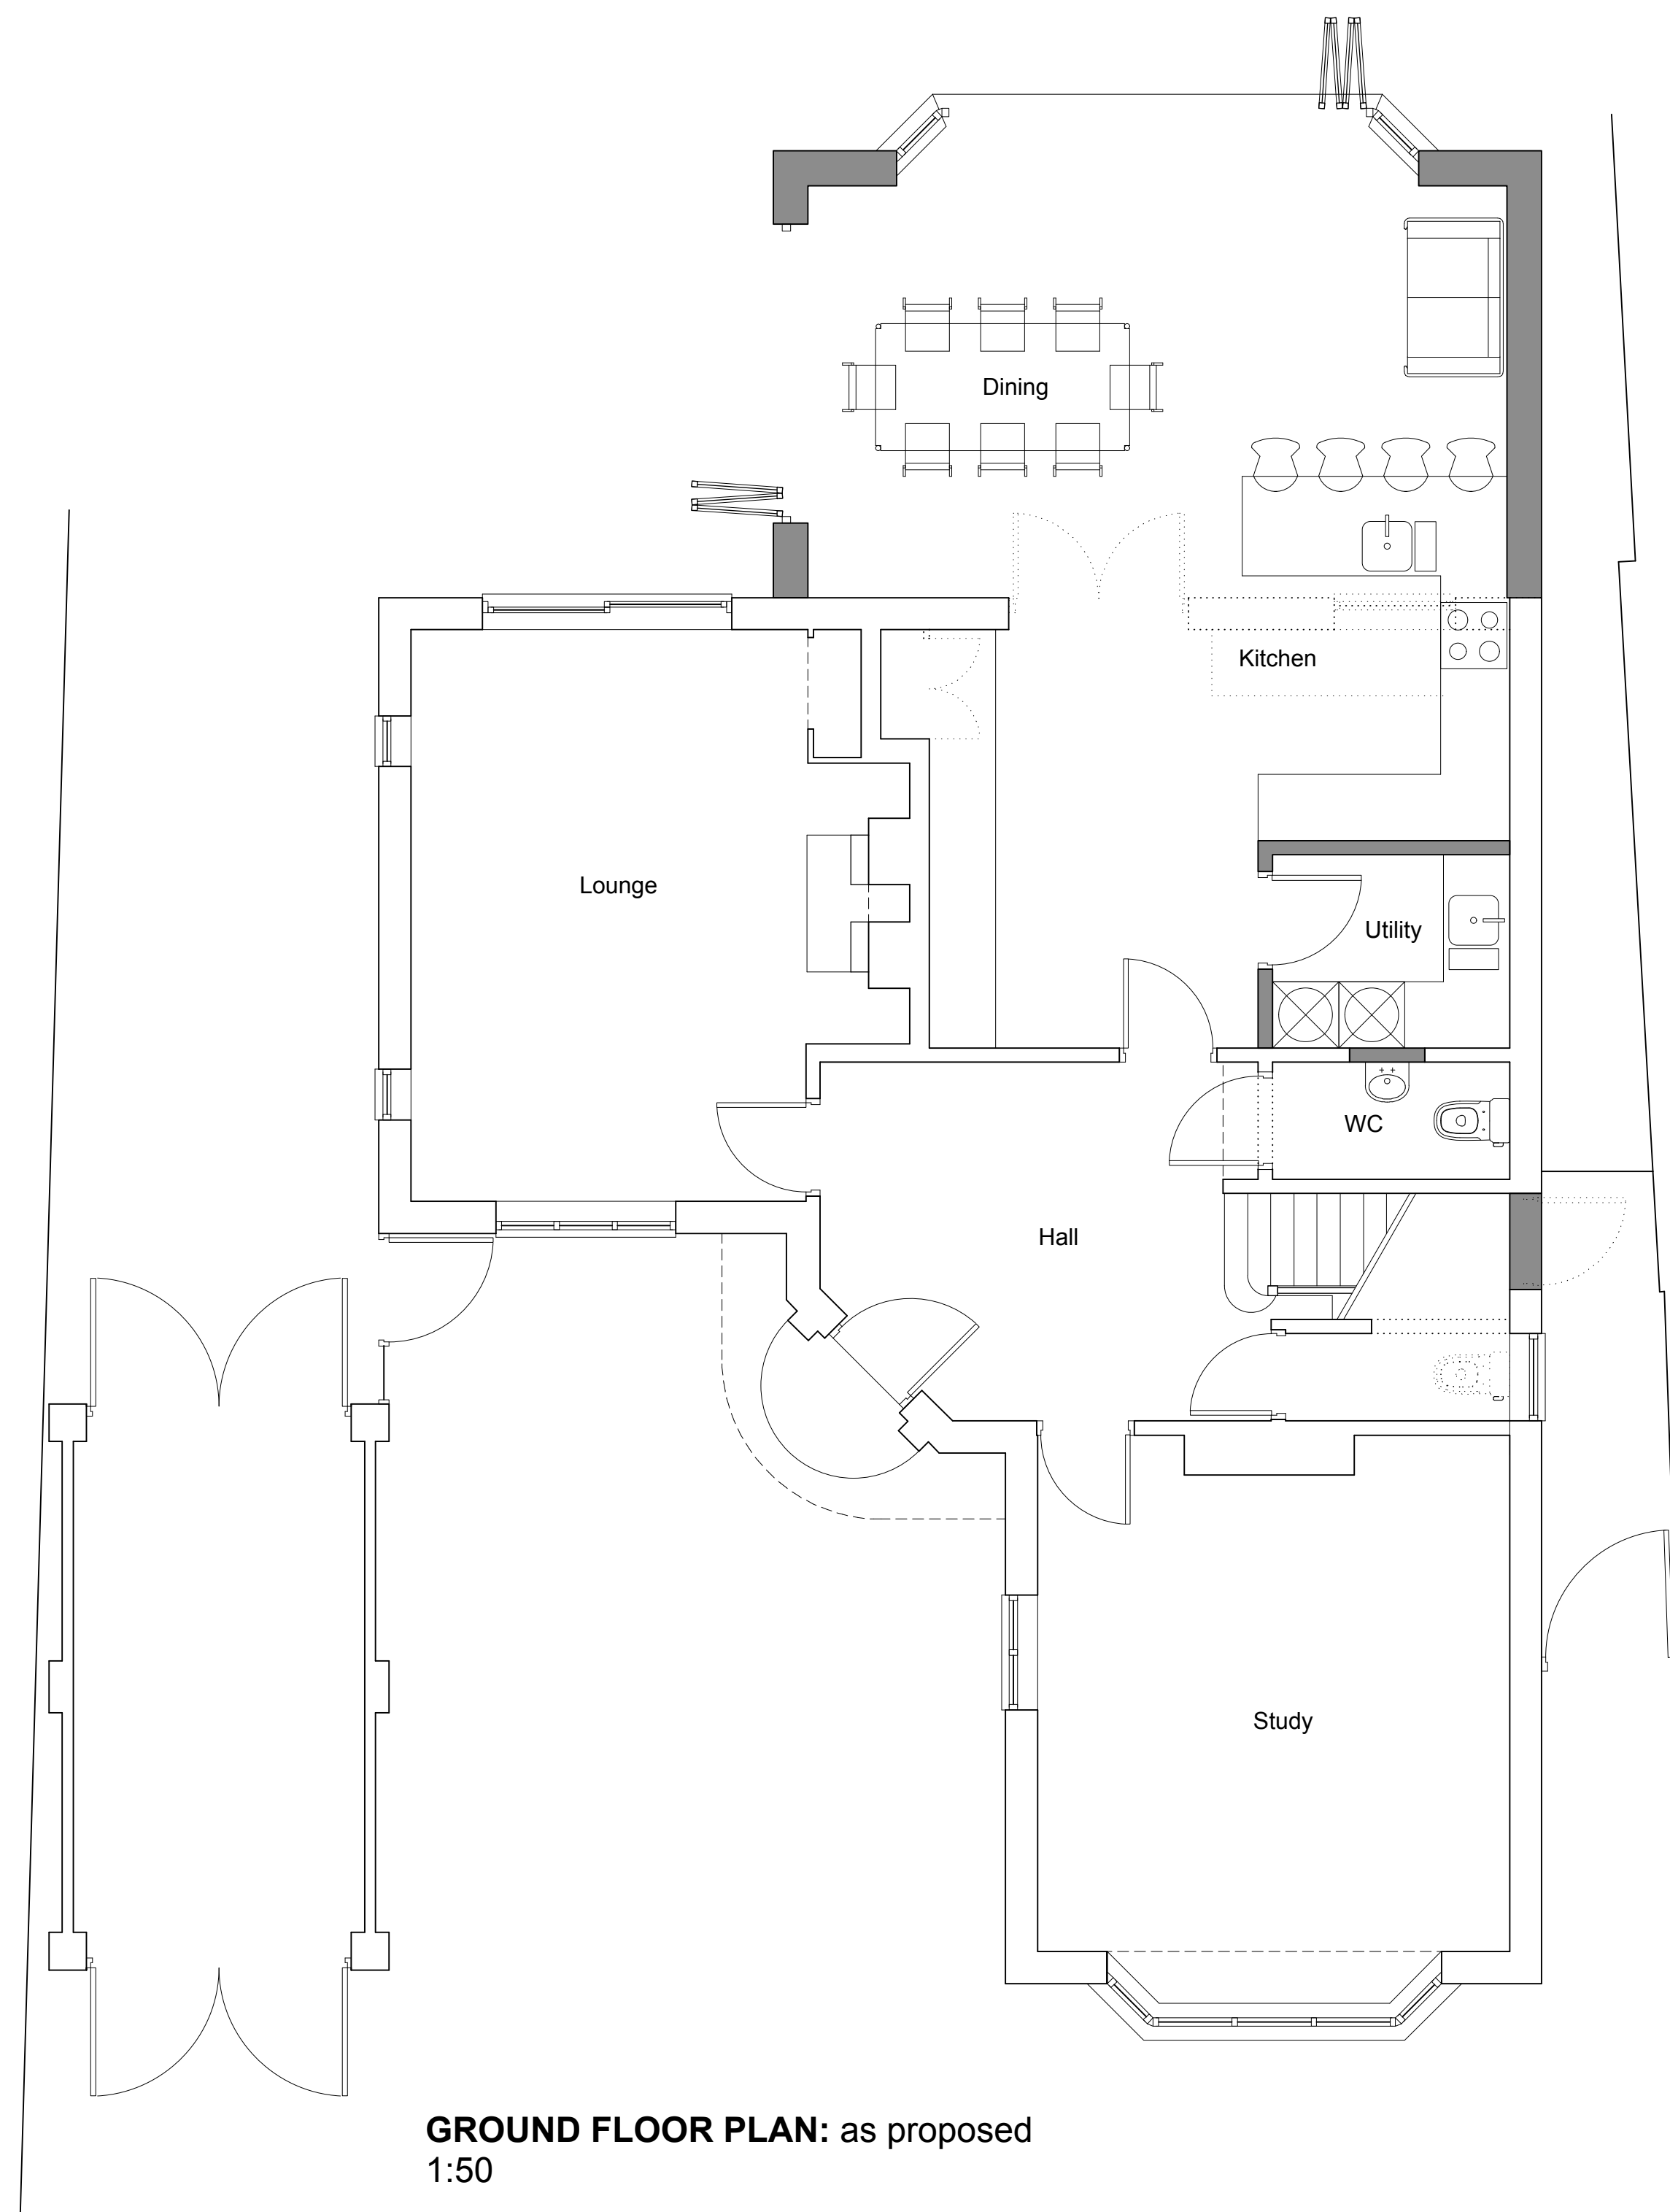


**GROUND FLOOR PLAN:** as proposed  
1:50

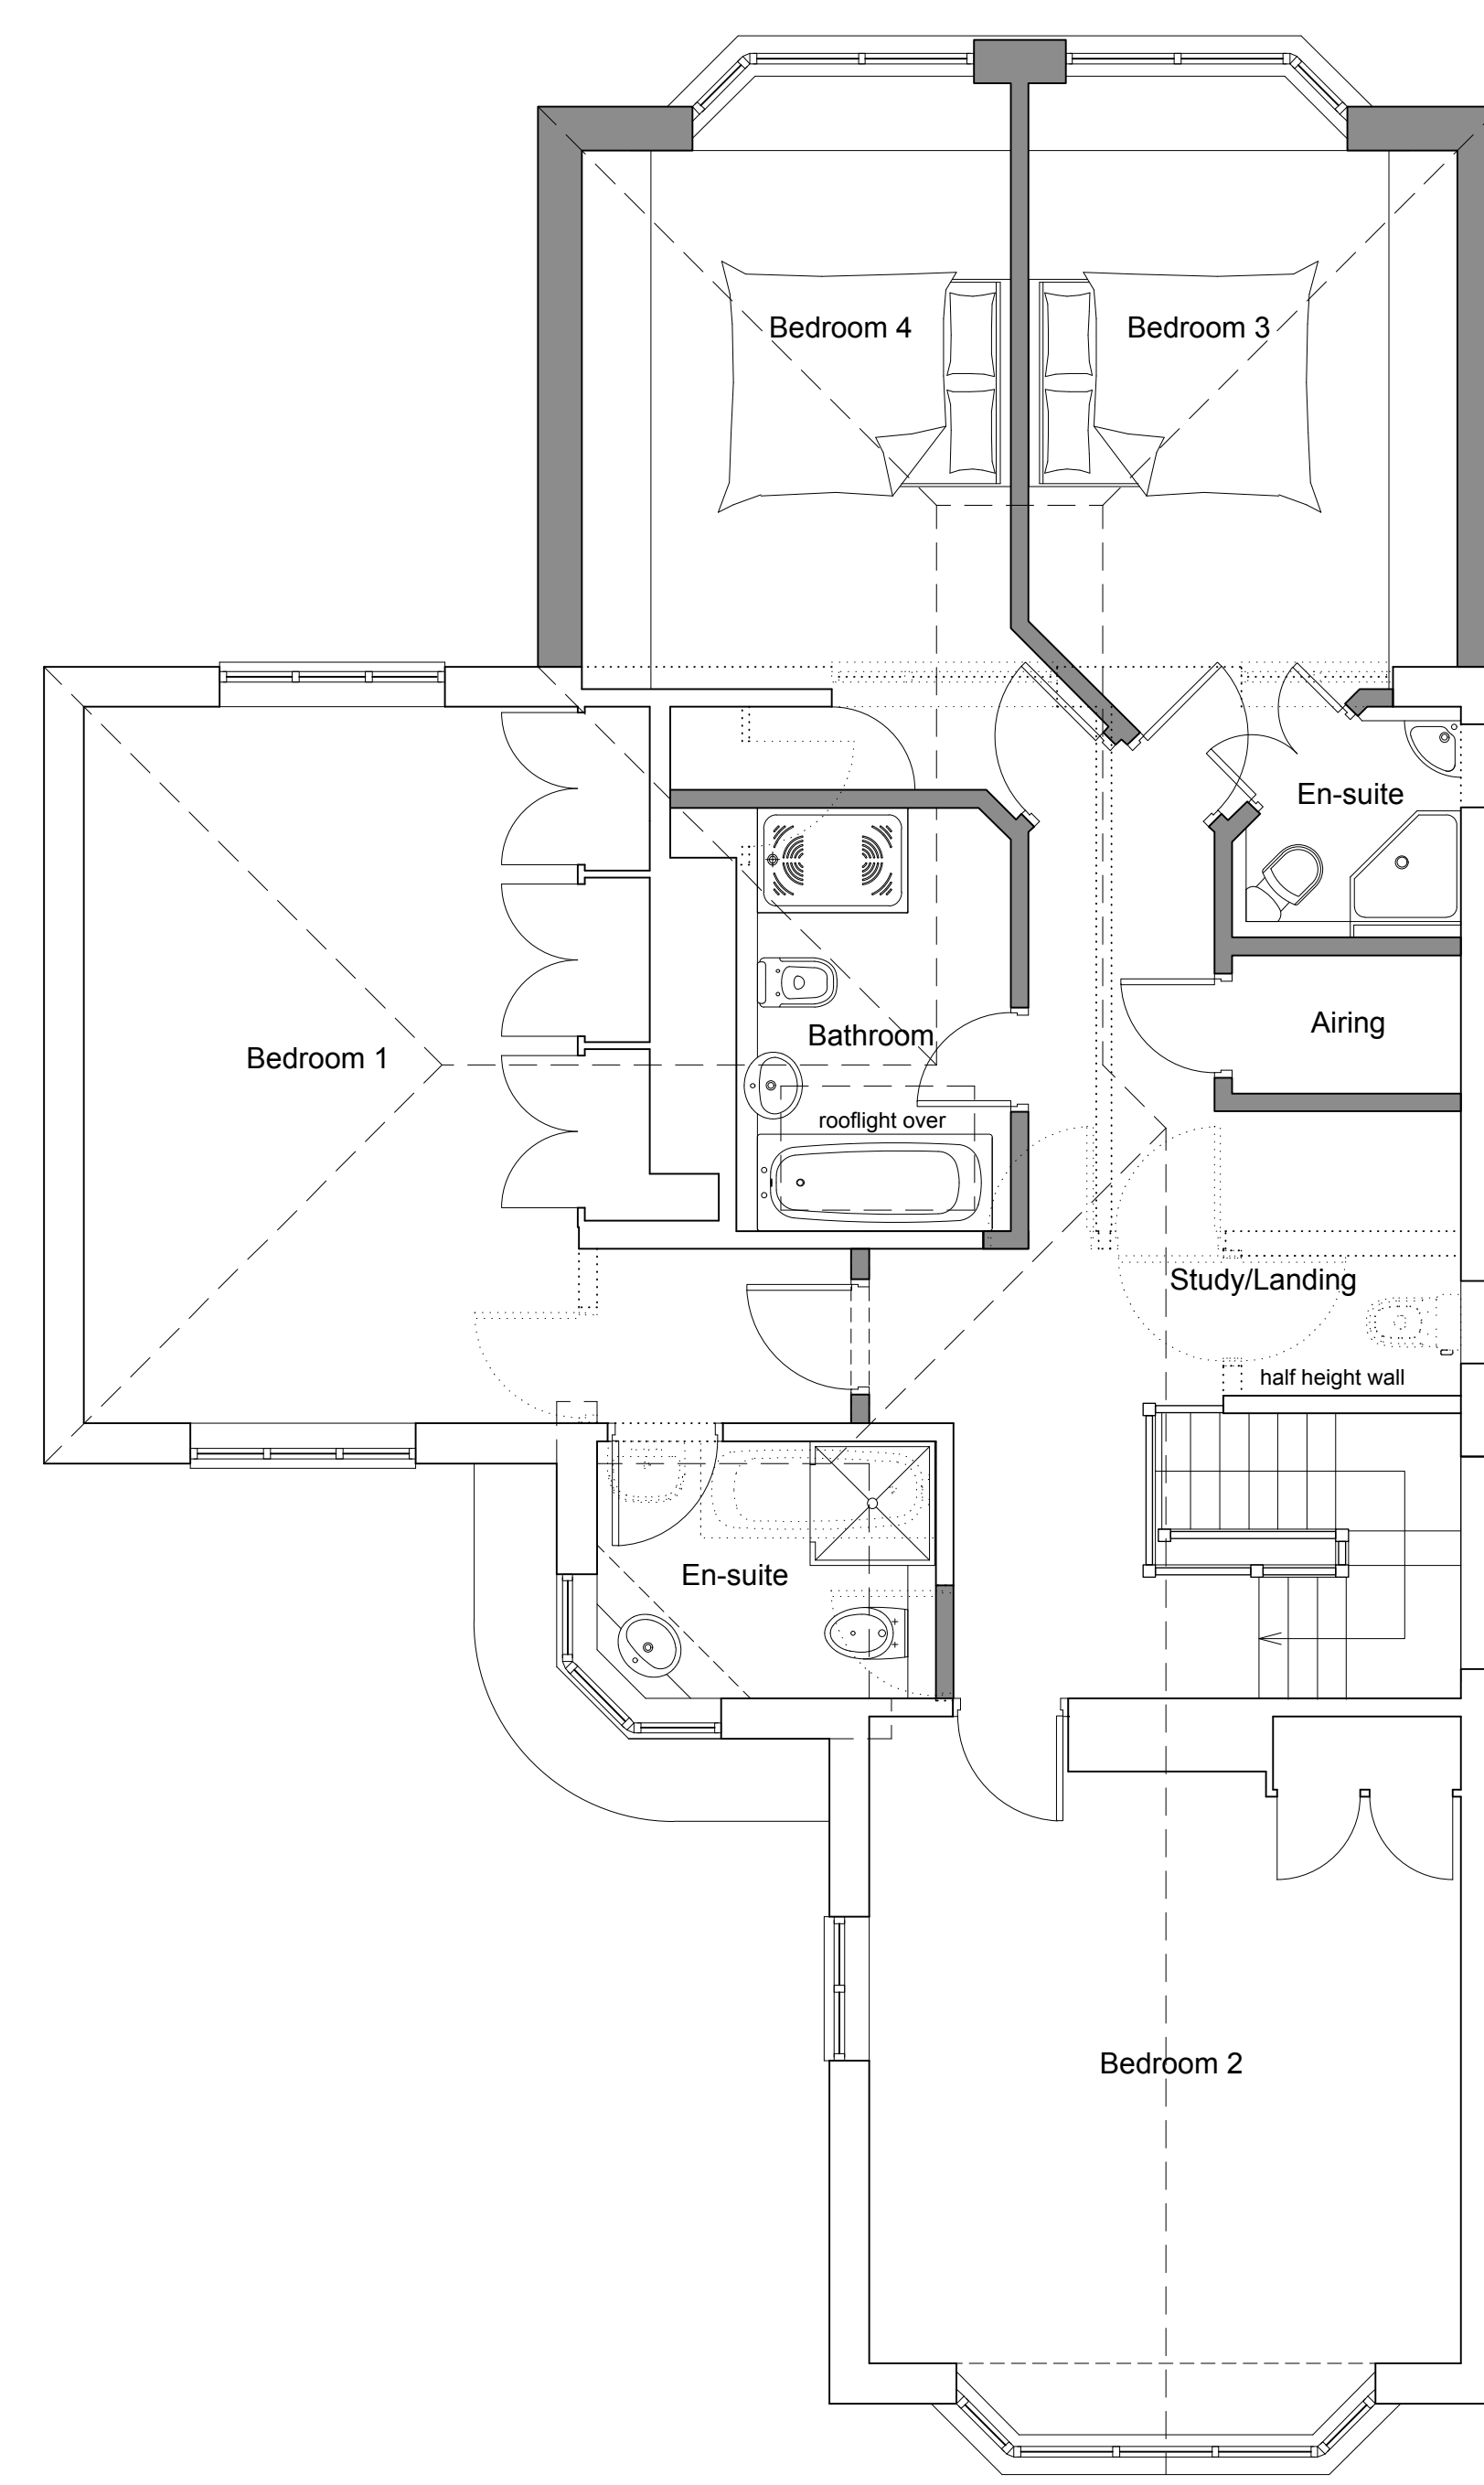


**FIRST FLOOR PLAN:** as proposed  
1:50

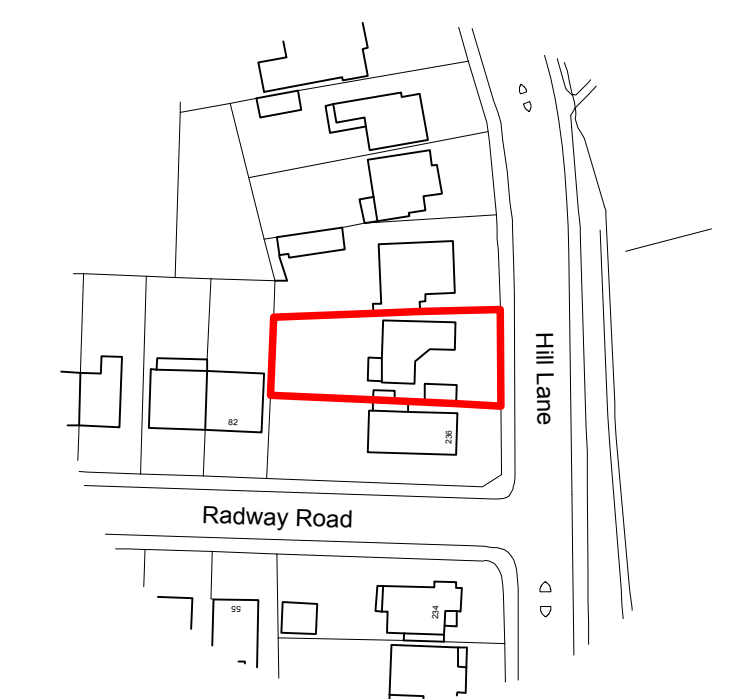

Ordnance Survey (c) Crown Copyright 2014.  
 All rights reserved. Licence number: 100029432  
**SITE LOCATION PLAN**  
1:1250

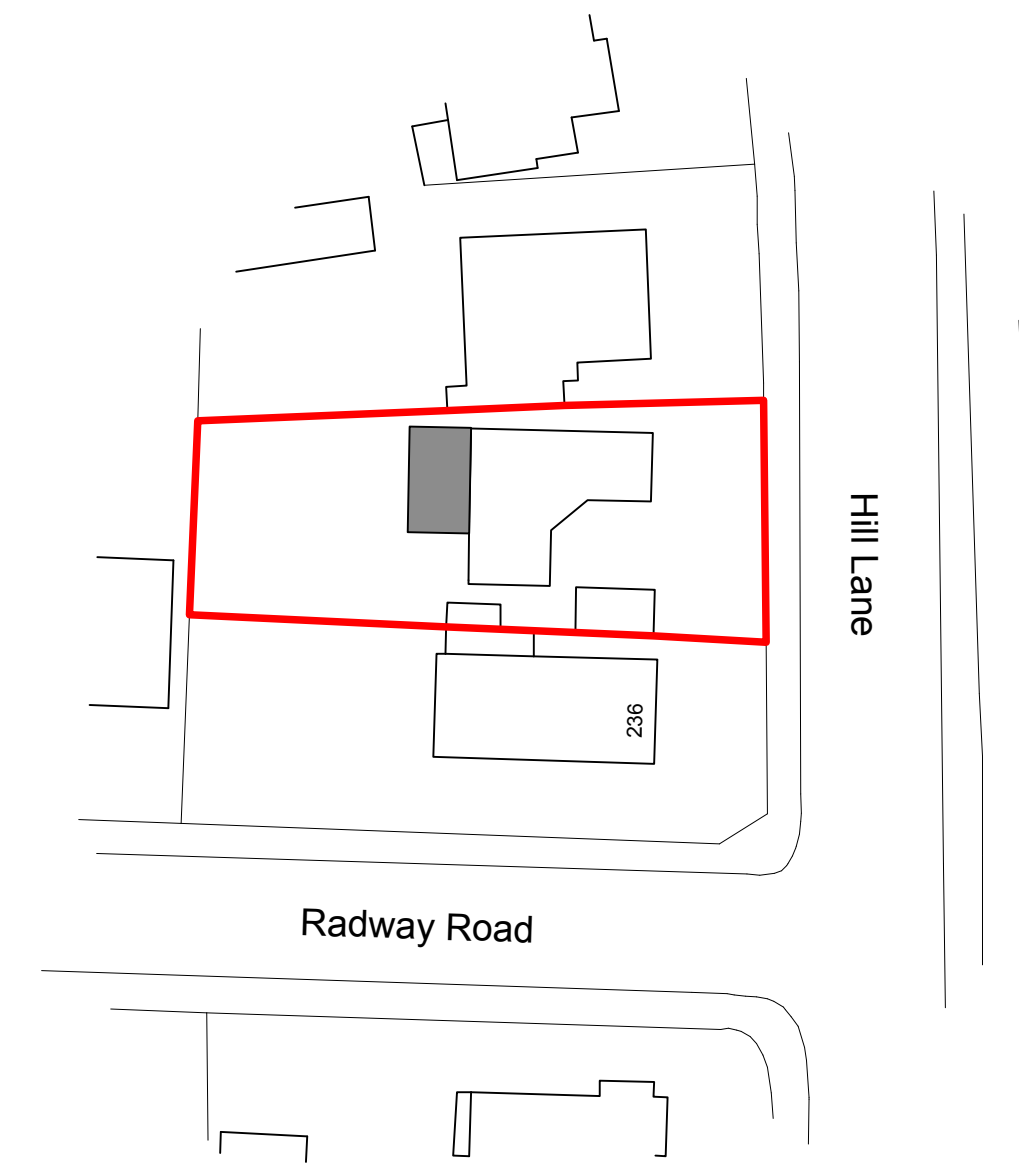

**BLOCK PLAN**  
1:500

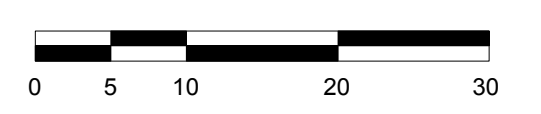

Project  
 238 Hill Lane  
 Southampton  
 SO15 7NT

Client  
 Mr & Mrs Kitcher

Drawing:  
 Plans and Elevations: as proposed

Scale:	Date:	Drawn:
1:500/1:100/1:500/1:1250 @ A1	Nov 2014	RMB
1:100/1:250/1:1000/1:2500 @ A3		

Drawing no.:	Rev.:
PA14-164:02	B

1 Victoria Square Lee-on-the-Solent Hants PO13 9NB  
 T: 02382 85 66 40  
 E: studio@plumarchitects.co.uk

