



REPRODUCED FROM THE ORDNANCE SURVEY MAPPING WITH THE PERMISSION OF THE CONTROLLER OF HER MAJESTY'S STATIONERY OFFICE CROWN COPYRIGHT. UNAUTHORISED REPRODUCTION INFRINGES CROWN COPYRIGHT AND MAY LEAD TO PROSECUTION OR CIVIL PROCEEDINGS. BALFOUR BEATTY LICENSE No. 100048446.

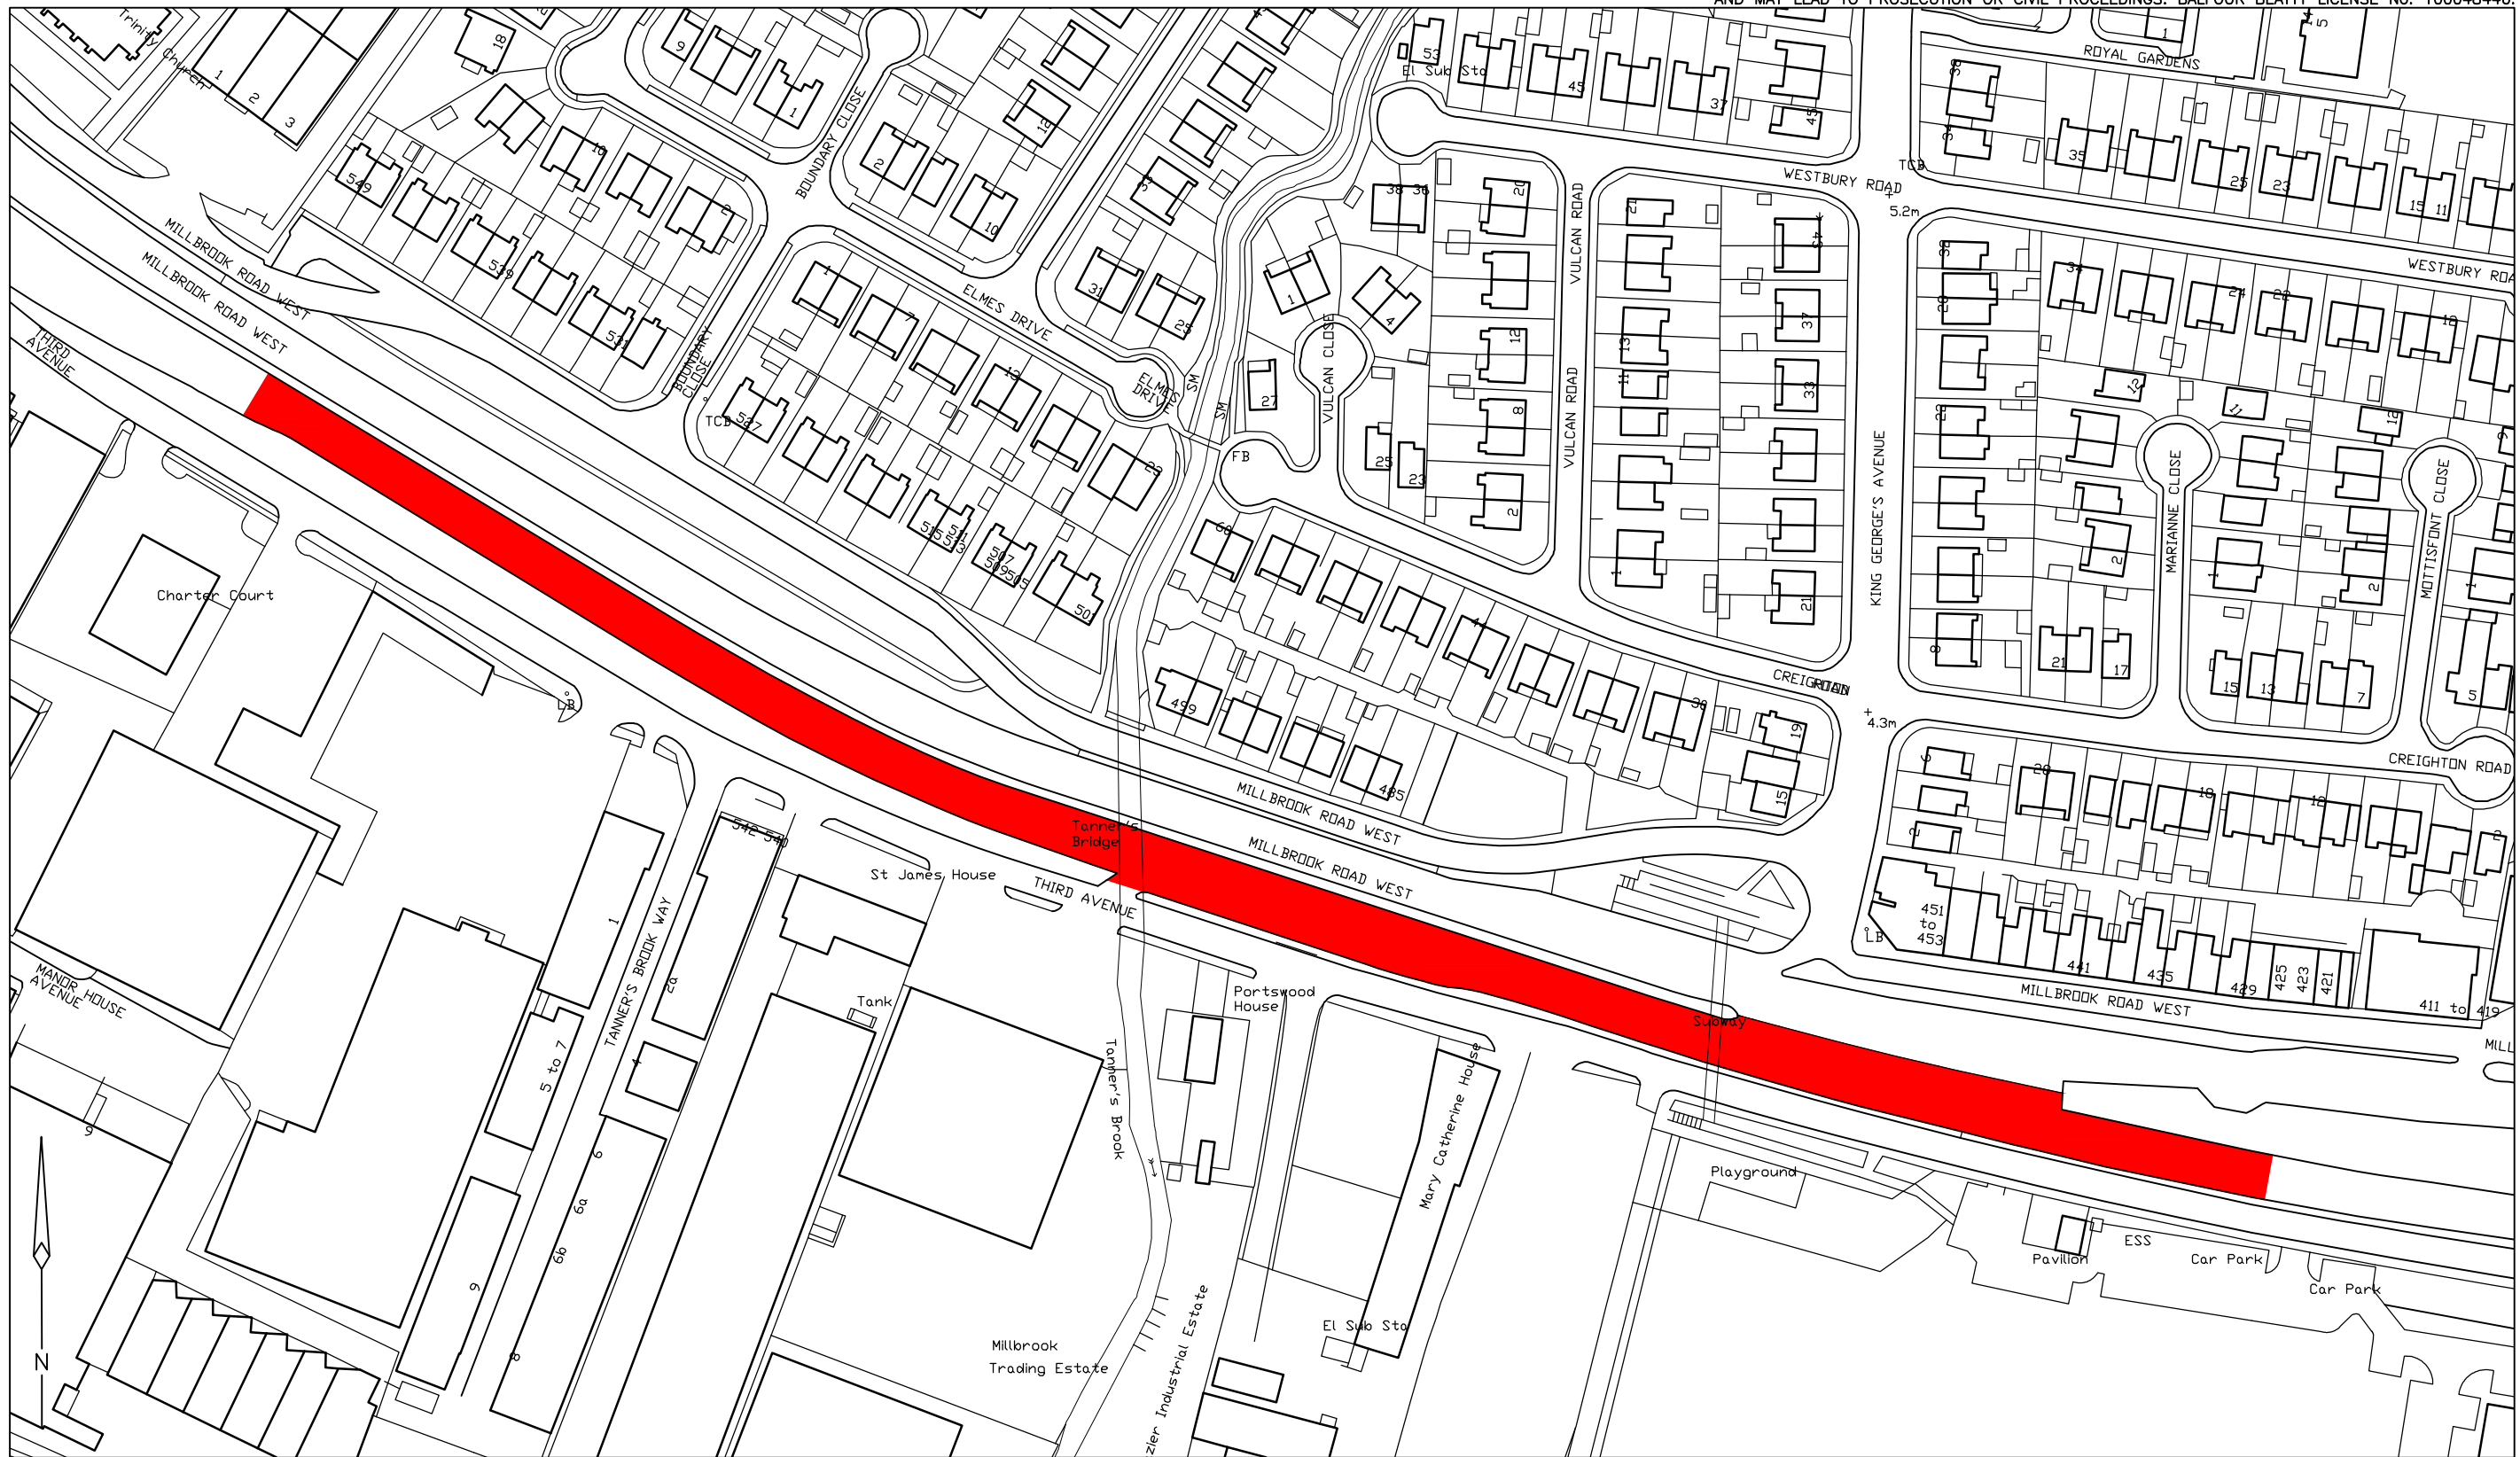

REV	DATE	DRWN	CHKD	APPD	AMENDMENT
DRAWING STATUS					

**Balfour Beatty**  
**WorkPlace**  
 Working in partnership  
 First Floor, 45 Castle Way  
 SOUTHAMPTON SO14 2PD  
 Tel +44 (0)2380 388000  
 Fax +44 (0)2380 388014  
 Web www.bbworkplace.com  
 Design & Asset Management Group

 Mick Bishop  
 Head of Highways Infrastructure Services  
 One Guildhall Square  
 SOUTHAMPTON SO14 7FP

DESIGNED	DRAWN	DATE	SHEET	REVISION
	TH	22/03/11	1 of 1	
CHECKED	APPROVED	SCALE @ A3	N.T.S.	

DRAWING TITLE: **2011/12 Capital Programme  
 Millbrook Road West - Westbound**

DRAWING NUMBER: **1 of 1**