


REPRODUCED FROM THE ORDNANCE SURVEY MAPPING WITH THE PERMISSION OF THE CONTROLLER OF HER MAJESTY'S STATIONERY OFFICE CROWN COPYRIGHT. UNAUTHORISED REPRODUCTION INFRINGES CROWN COPYRIGHT AND MAY LEAD TO PROSECUTION OR CIVIL PROCEEDINGS. BALFOUR BEATTY LICENSE No. 100048446.

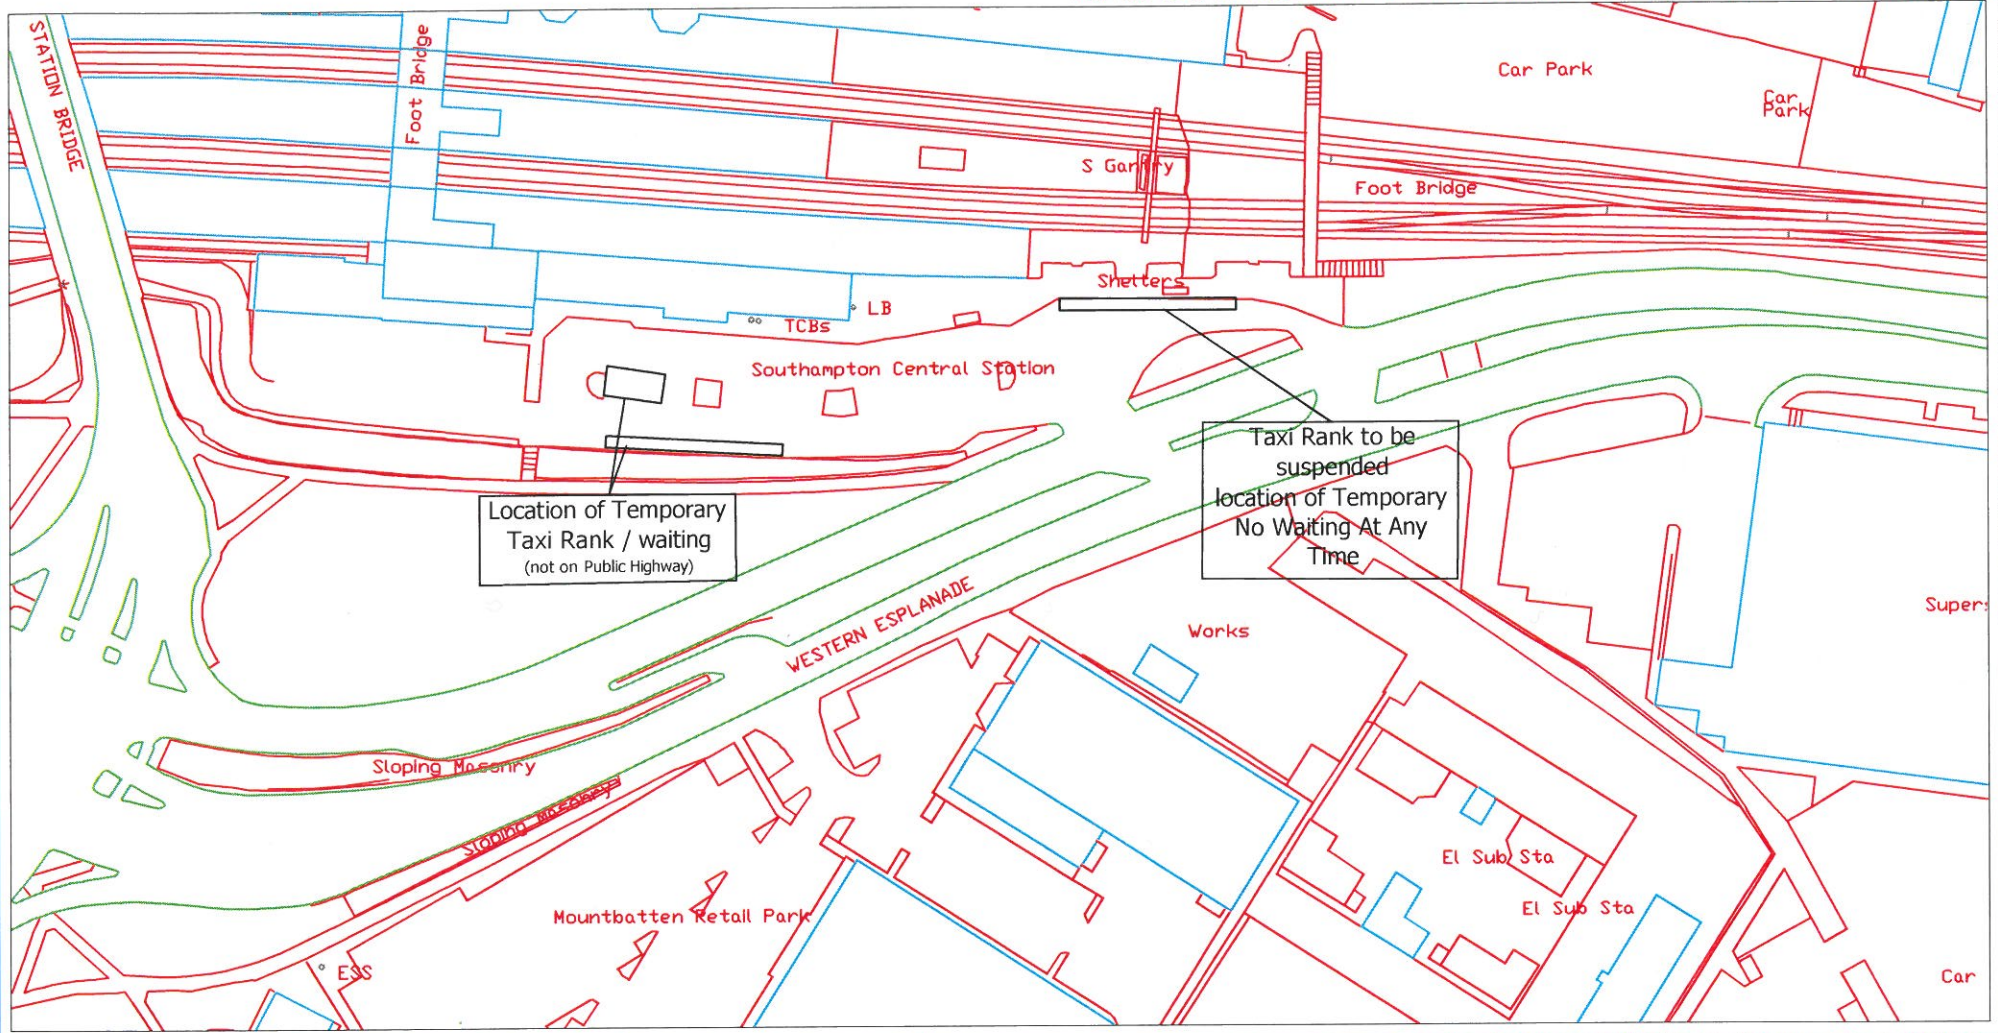

REV	DATE	DRWN	CHKD	APPD	AMENDMENT

DRAWING STATUS

Balfour Beatty
Living Places
Working in partnership
 City Depot & Recycling Park
 First Avenue, Millbrook
 SOUTHAMPTON SO15 0LJ
 Tel +44 (0)2380 798010
 Fax +44 (0)2380 798022
 Web www.bbivingplaces.com
Network Management

 Southampton City Council
 Civic Centre
 SOUTHAMPTON SO14 7LY

DESIGNED	DRAWN	DATE	SHEET	REVISION
			1 of 1	
CHECKED	APPROVED	SCALE	A4	

DRAWING TITLE
 Central Station
 Suspension of Taxi Rank

DRAWING NUMBER
 146-12/001

v4