



REPRODUCED FROM THE ORDNANCE SURVEY MAPPING WITH THE PERMISSION OF THE CONTROLLER OF HER MAJESTY'S STATIONERY OFFICE CROWN COPYRIGHT. UNAUTHORISED REPRODUCTION INFRINGES CROWN COPYRIGHT AND MAY LEAD TO PROSECUTION OR CIVIL PROCEEDINGS. BALFOUR BEATTY LICENSE No. 100048446.

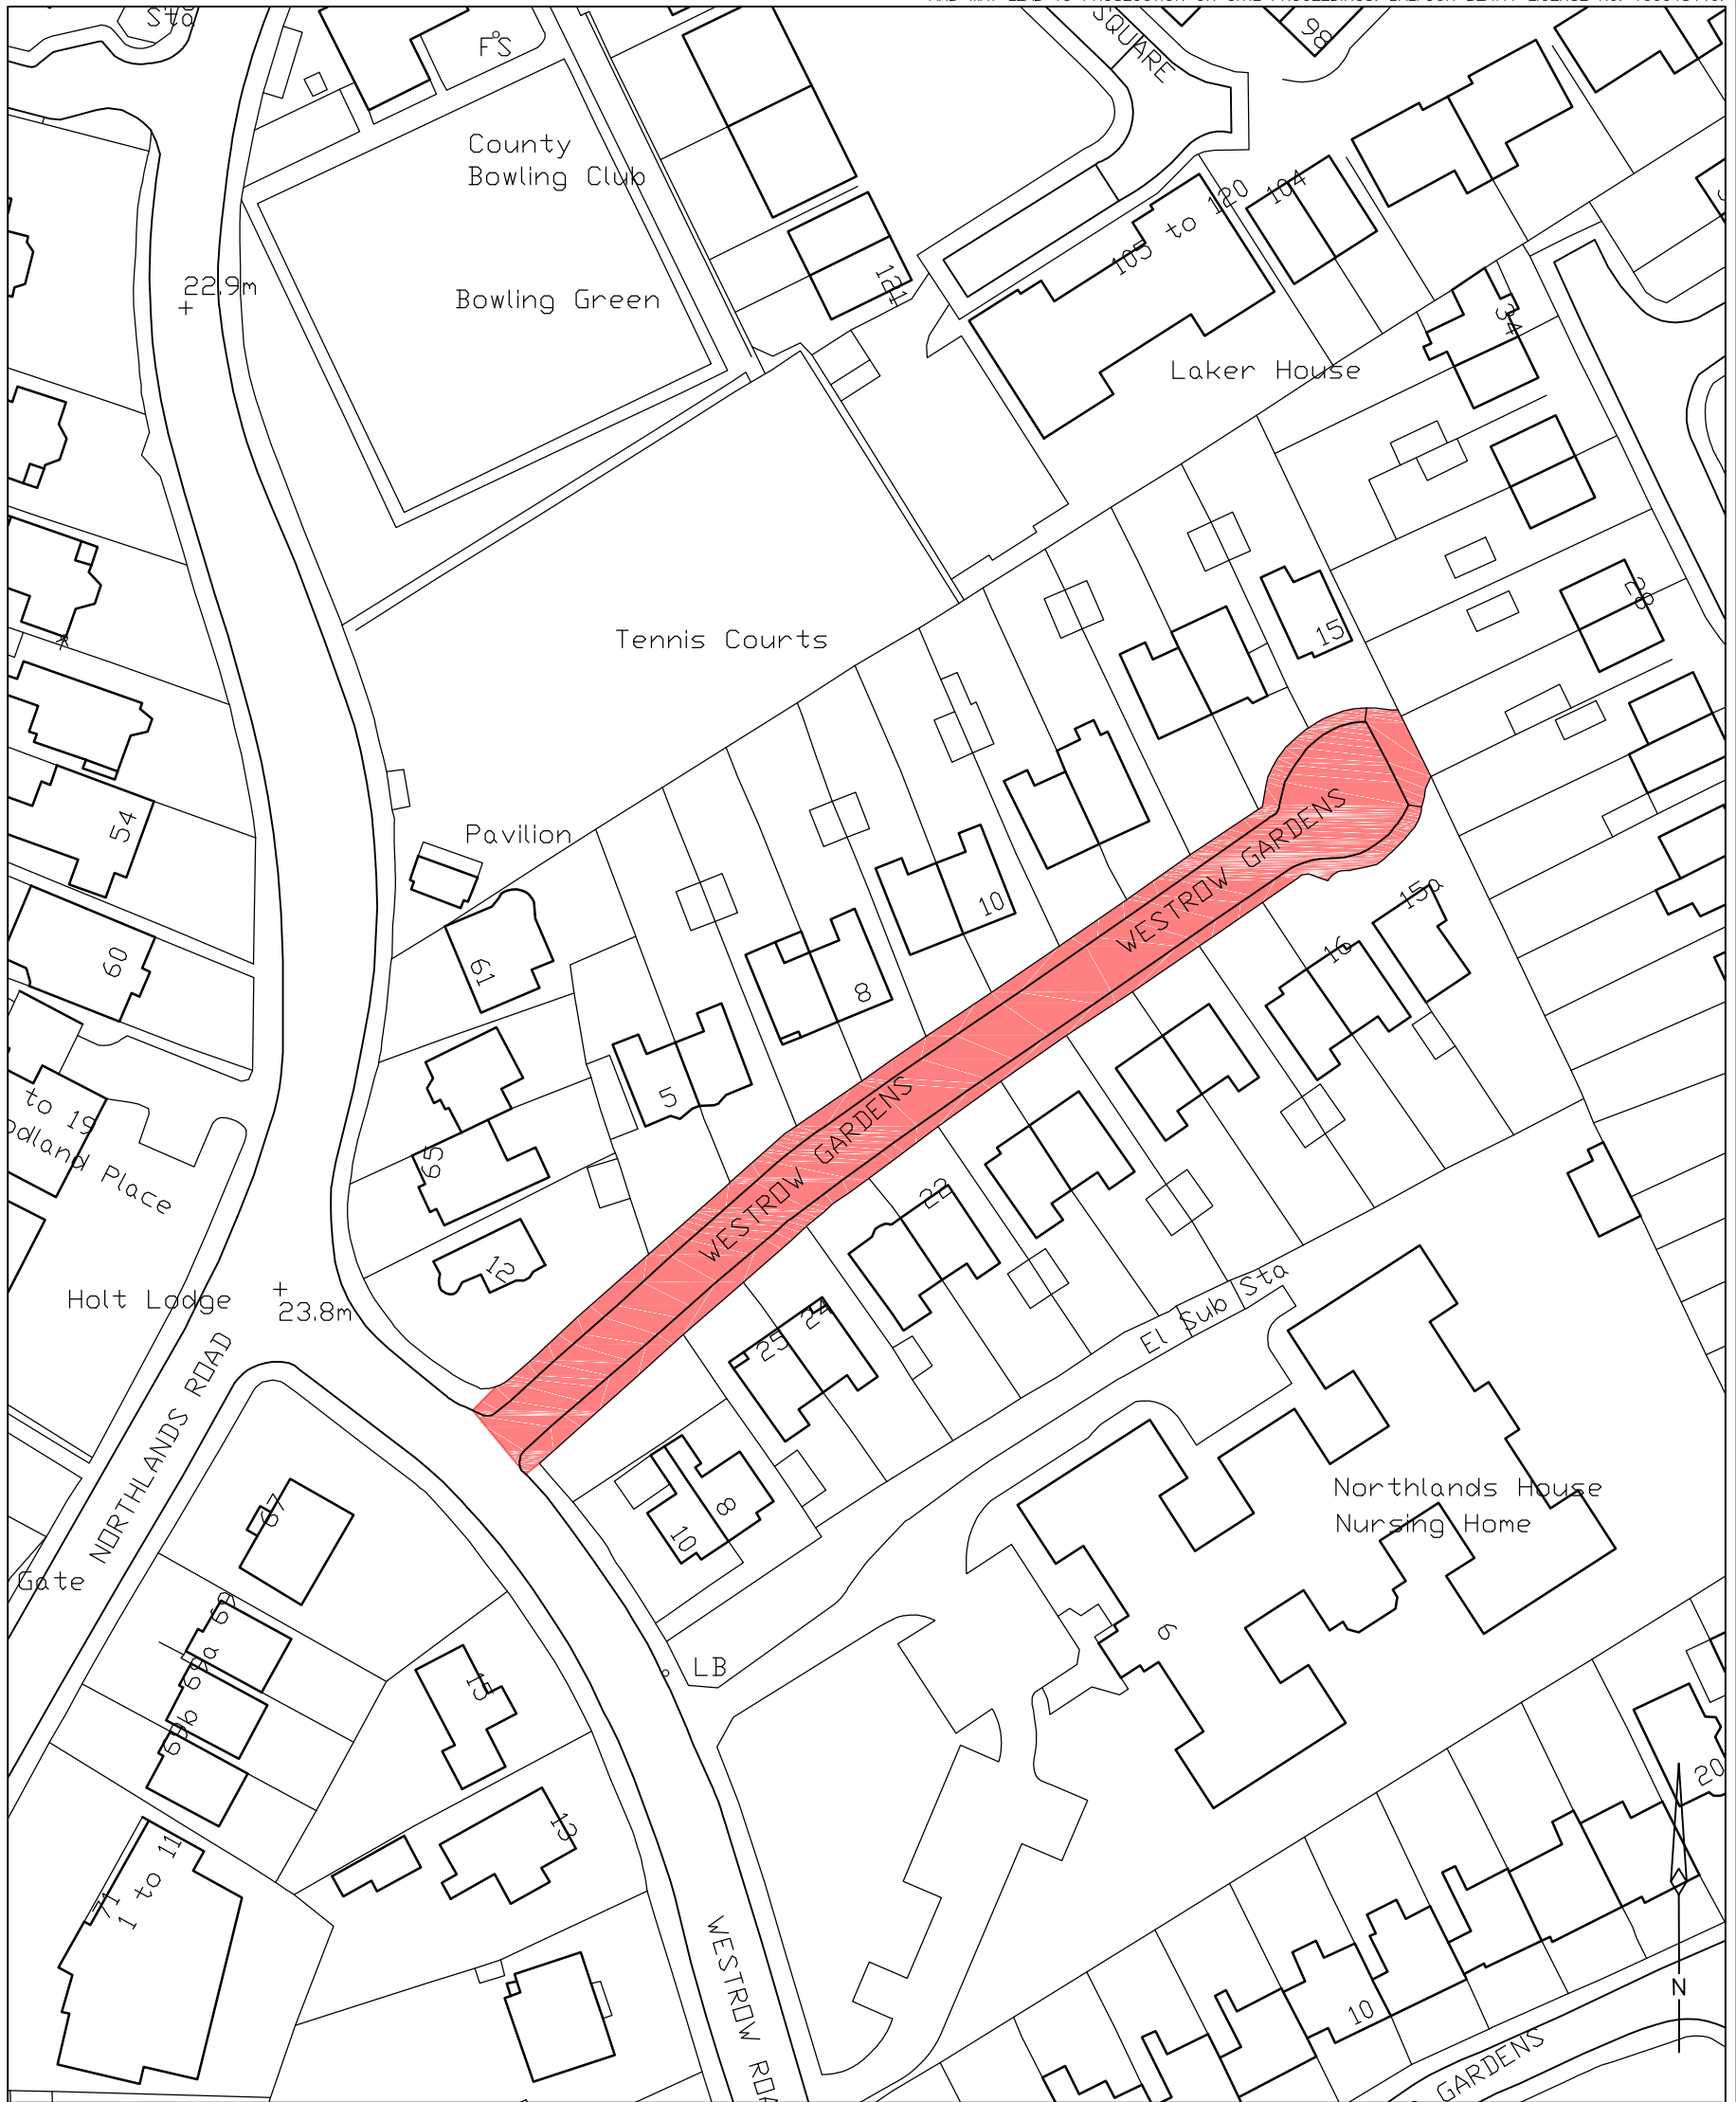

Key:

 Carriageway and footway reconstruction

REV	DATE	DRWN	CHKD	APPD	AMENDMENT

DRAWING STATUS

Balfour Beatty
WorkPlace
 Working in partnership
 First Floor, 45 Castle Way
 SOUTHAMPTON SO14 2PD
 Tel +44 (0)2380 388000
 Fax +44 (0)2380 388014
 Web www.bbworkplace.com
 Design & Asset Management Group



Mick Bishop
 Head of Highways Infrastructure Services
 One Guildhall Square
 SOUTHAMPTON SO14 7FP

DESIGNED SM	DRAWN TH	DATE 22/02/11	SHEET 1 of 1	REVISION
CHECKED	APPROVED	SCALE @ A3 N.T.S.		

DRAWING TITLE
**2011/12 Capital Programme
 Westrow Gardens**

DRAWING NUMBER