



SECTION LINE EE - THROUGH THE HIGH STREET, AND NEW BOAT FIT OUT BUILDING WITH AN ELEVATION OF THE SUPERMARKET AND RESIDENTIAL BLOCK A / A1



SECTION LINE DD - THROUGH THE NEW SPINE ROAD AND NEW BOAT FIT OUT BUILDING WITH A SECTION THROUGH THE SUPERMARKET AND RESIDENTIAL BLOCK A / A1

Section DD & EE 1:250

NOTE. All levels are in metres AOD

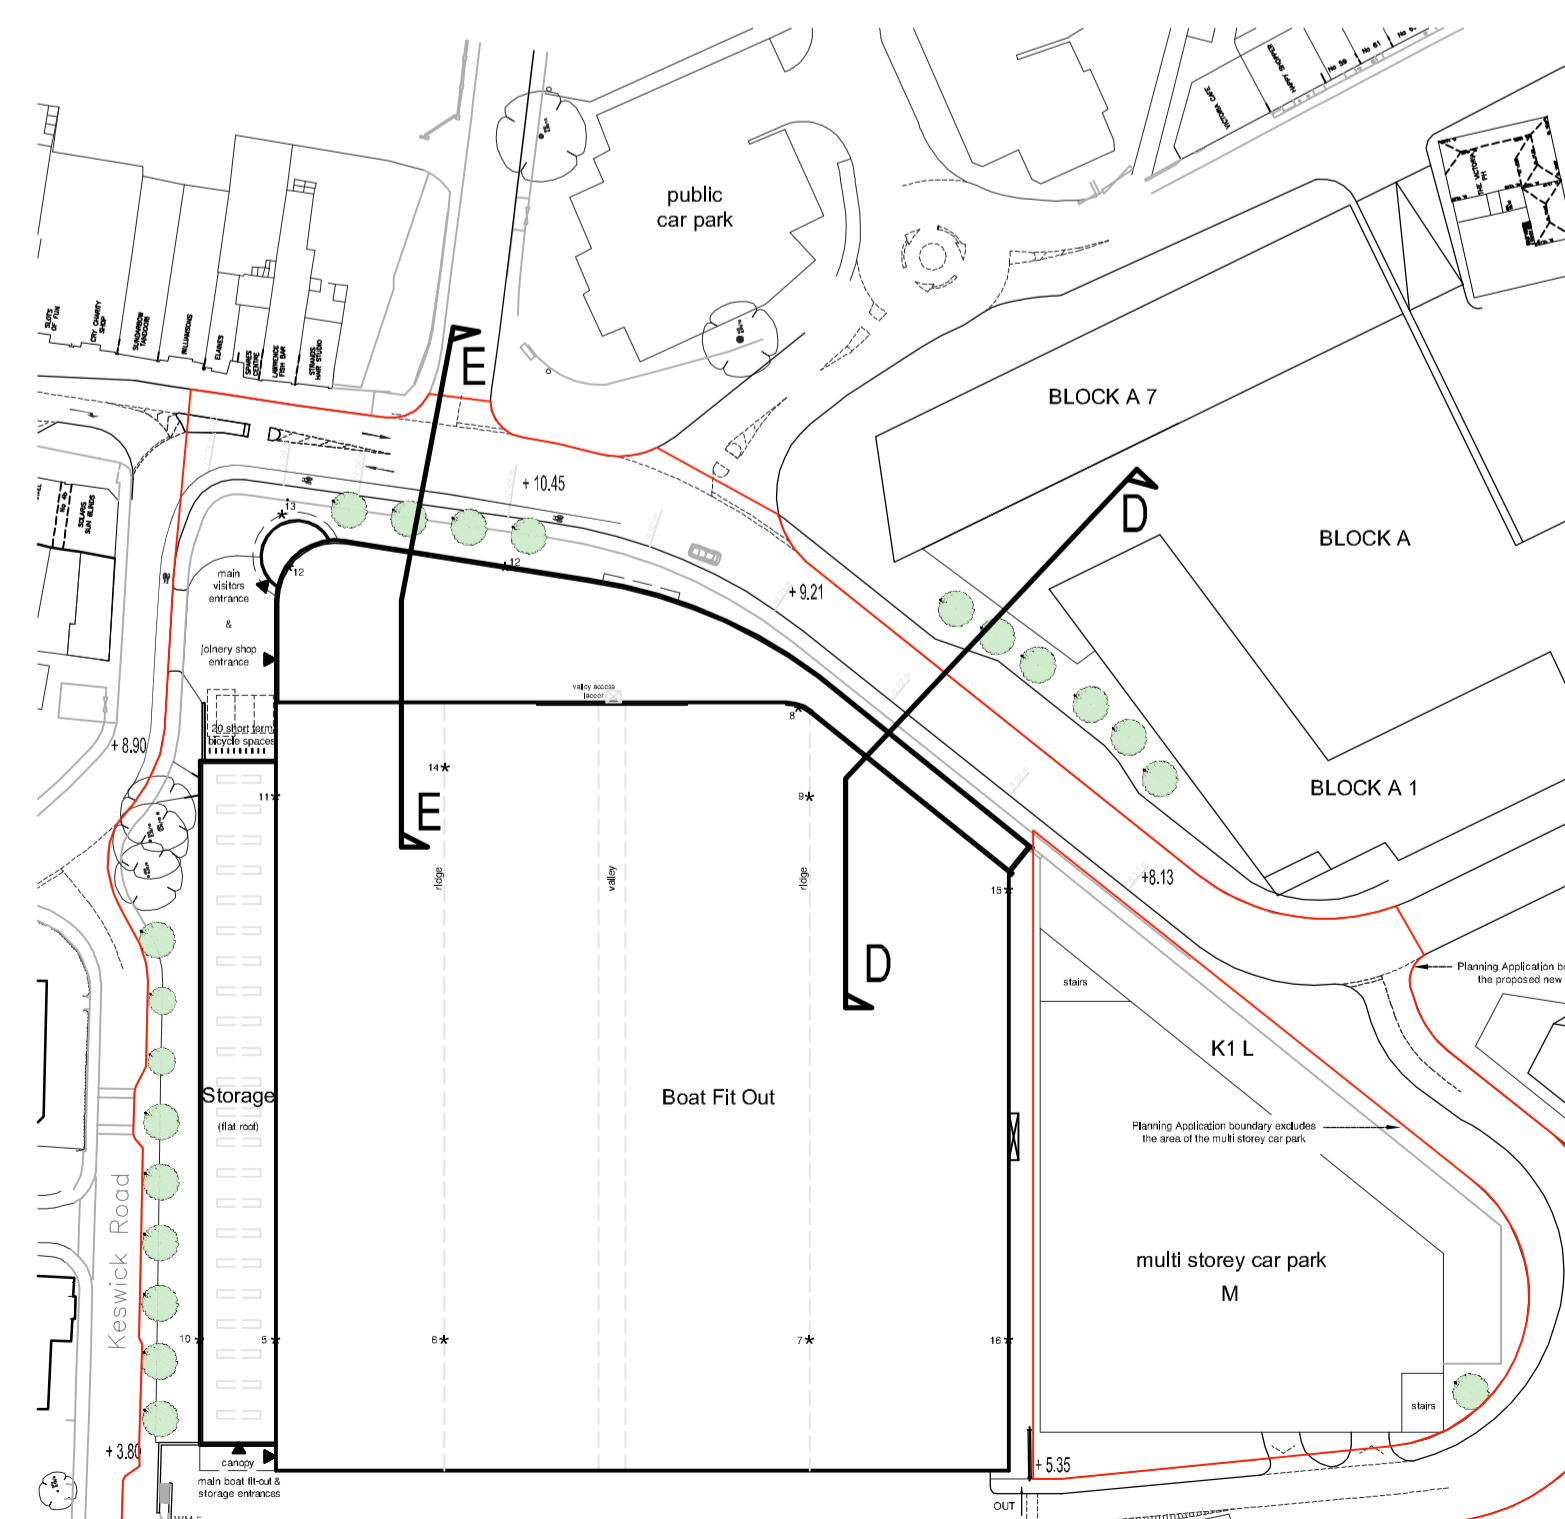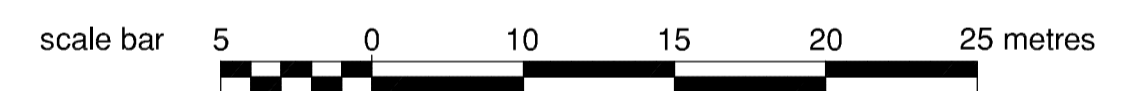

PLANNING APPLICATION

P2	Planning Application submission	BLR 07.04.08	TG 07.04.08
P1	Original Issue	TG 13.03.08	DAS 13.03.08
Rev		QA	Drawn / Date
		Southampton	Chk / Date
	This drawing is copyright and must not be disclosed to third parties without permission. Scaled dimensions are not to be used for construction.	Winchor	

PROJECT
CENTENARY QUAY, WOOLSTON

CLIENT
SEEDA

DRAWING TITLE
BOAT FIT-OUT
Proposed sections DD & EE

PROJECT NO. 08006
DRAWING NO. 400
REV. P2
SCALE 1:250 @A1

TS Design Group

58 Portwood Road, Southampton, SO17 2FW
Tel: 023 8067 1991 Fax: 023 8067 1992 E-mail: architects@tsdg.co.uk

Plan with indicative section lines DD & EE 1:1000