


KEY

----- Dashed lines represent the buildings on the opposite side of the street

PLANNING APPLICATION

P1	Original Issue	TG 04.04.08	ACF 04.04.08
Rev	QA	Dim / Date	Chk / Date
This drawing is copyright and must not be disclosed to third parties without permission		Southampton	
Scaled dimensions are not to be used for construction		Windbor	

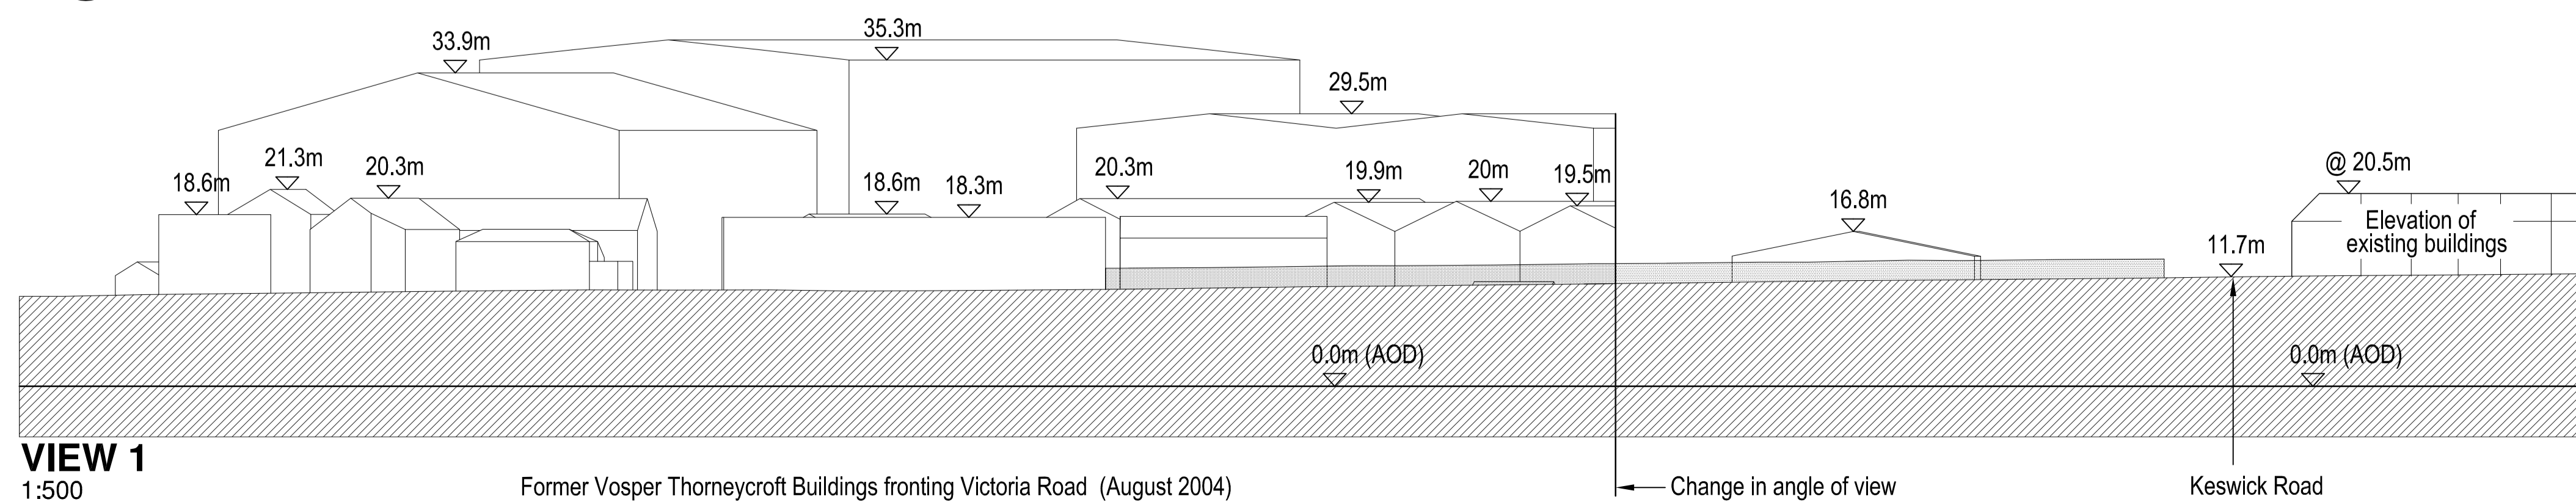

PROJECT
CENTENARY QUAY, WOOLSTON

CLIENT
SEEDA

DRAWING TITLE
**OUTLINE OF BUILDING ELEVATIONS
Former Vosper Thornycroft Buildings**

PROJECT NO. 08006
DRAWING NO. 800
REV. P1
SCALE as noted

TS Design Group