

DO NOT SCALE FROM THIS DRAWING
ALL DIMENSIONS TO BE CHECKED ON SITE

Notes:


- REFER TO DRAWING S2000 FOR GENERAL NOTES.
- REFER TO DRAWINGS S2001-S2012 FOR TYPICAL SECTIONS AND DETAILS. (ADDITIONAL UNIQUE DETAILS MAY BE PROVIDED ON A SITE BY SITE BASIS, AS REQUIRED).
- THE CONTRACTOR SHALL CHECK ALL DIMENSIONS ON SITE PRIOR TO FABRICATION.

DIMENSIONS MARKED AS VARIES WILL BE DETERMINED BY THE INDIVIDUAL BLOCK SURVEYS AND SUBSEQUENT DRAWINGS BY ENGINEER. REFER TO ELEVATION DRAWINGS FOR RELEVANT SITE


FOUNDATION DEPTHS SHOWN ON THIS DRAWING ARE MINIMUM, REFER TO RELEVANT ELEVATION DRAWINGS FOR FOUNDATION DEPTHS

ALL DETAILS AND SECTIONS SHOWN FOR BALCONY ENDS AND EXTERNAL STAIRS ARE SIMILAR BUT HANDED FOR THE OPPOSITE ENDS

ALL STEEL TO BE GRADE S355, GALVANISED 140um AND POWDER COATED

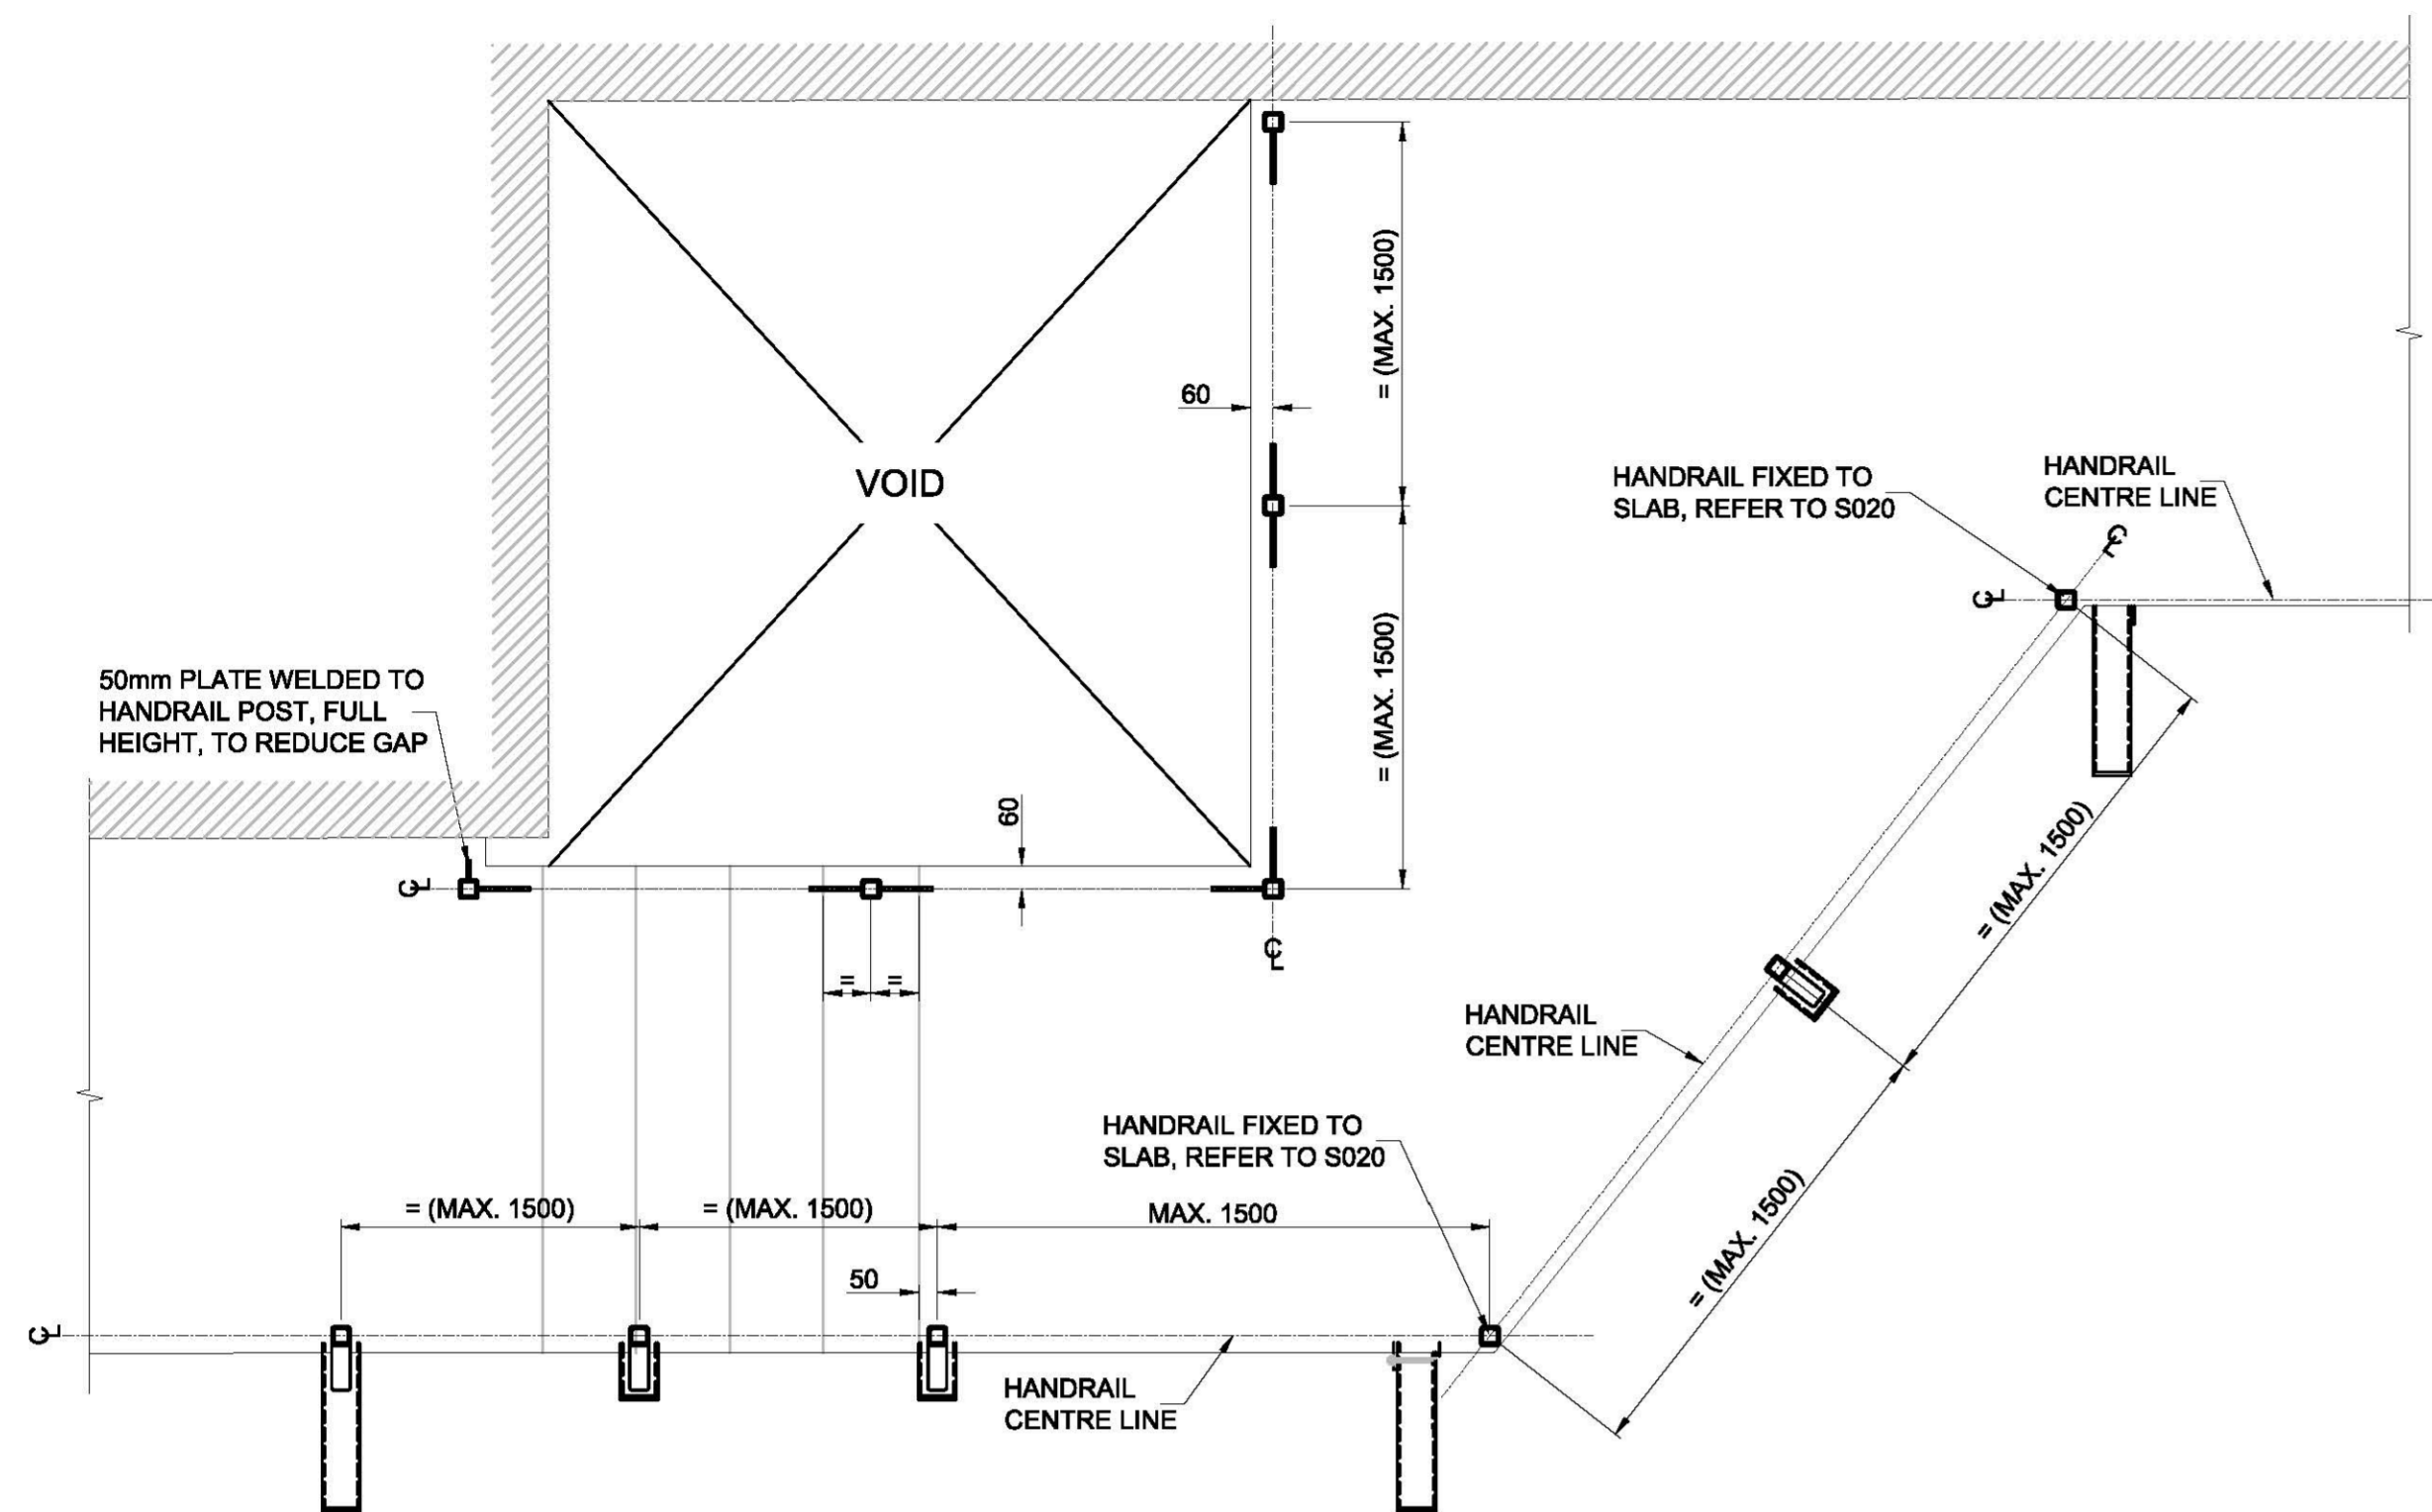


'DOGLEG' BALCONY
(EXTENDED' COLUMN POSITION SHOWING STEEL AND HANDRAIL POSITIONS ABOVE WALKWAY)
SCALE 1:20

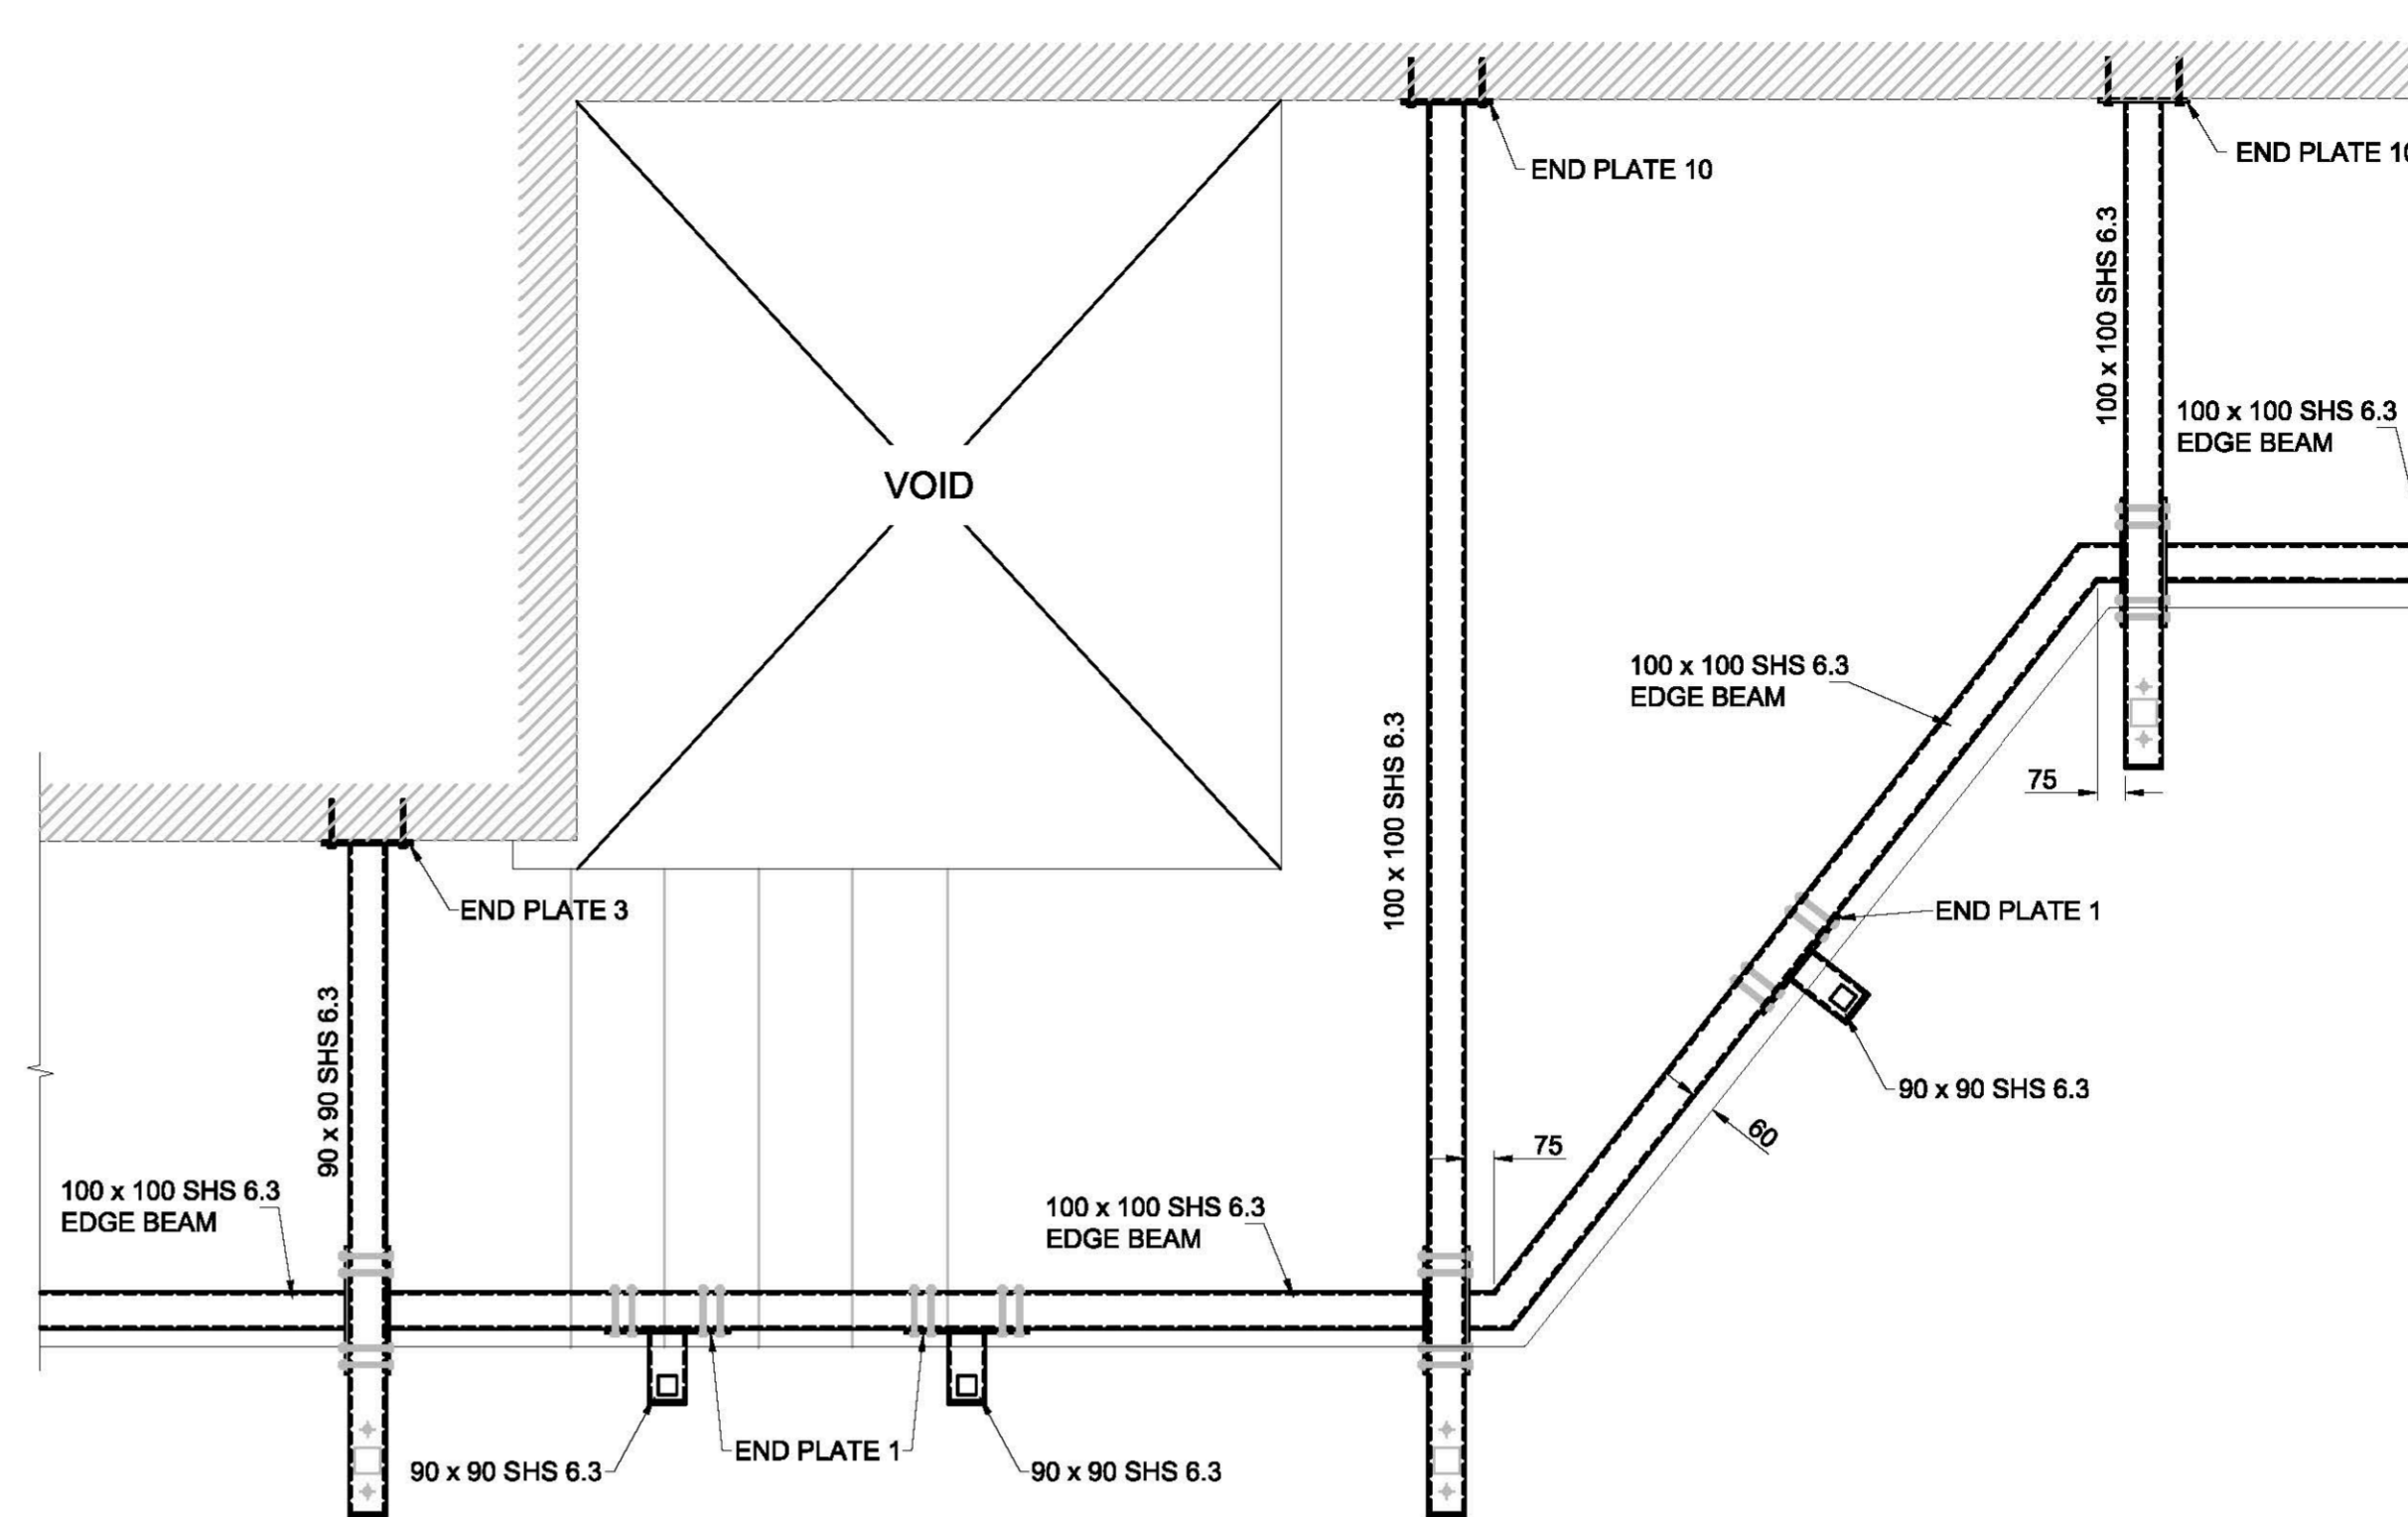


'DOGLEG' BALCONY
(EXTENDED' COLUMN POSITION SHOWING STEEL POSITIONS BELOW WALKWAY)
SCALE 1:20

THESE DETAILS ARE TO BE USED ON STAGGERED BLOCKS AS REQUIRED

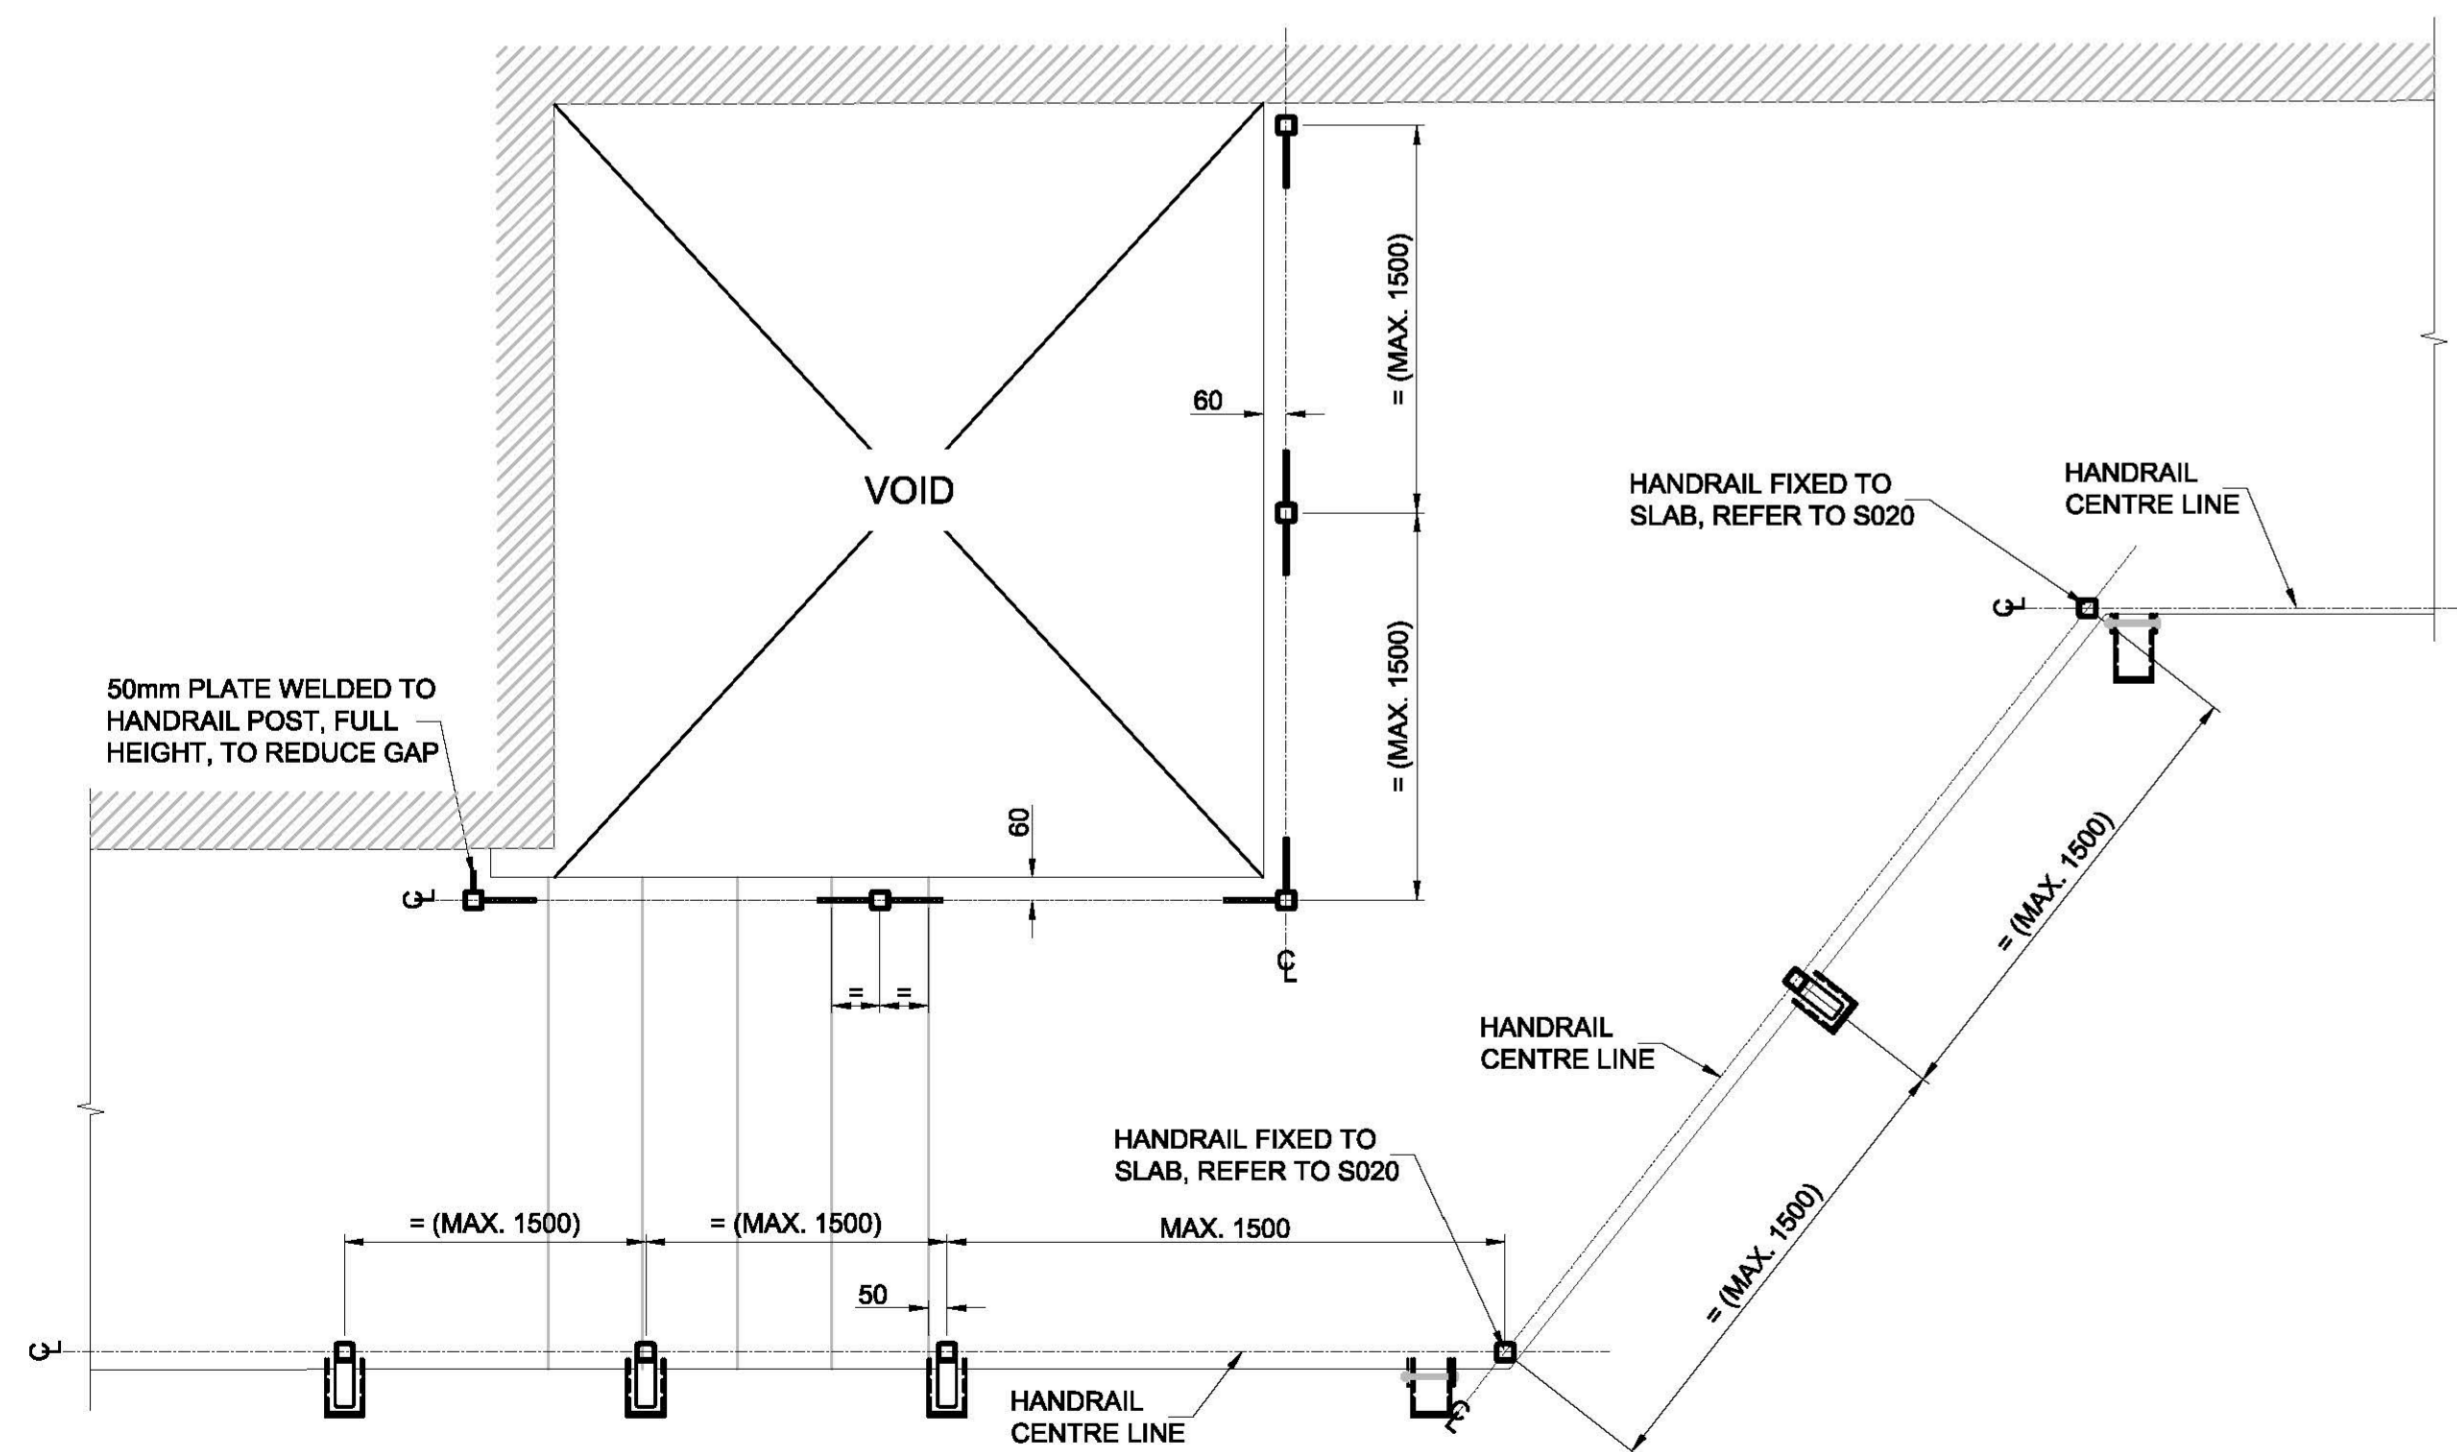

'DOGLEG' BALCONY
(TYPICAL COLUMN POSITION SHOWING STEEL AND HANDRAIL POSITIONS ABOVE WALKWAY)
SCALE 1:20

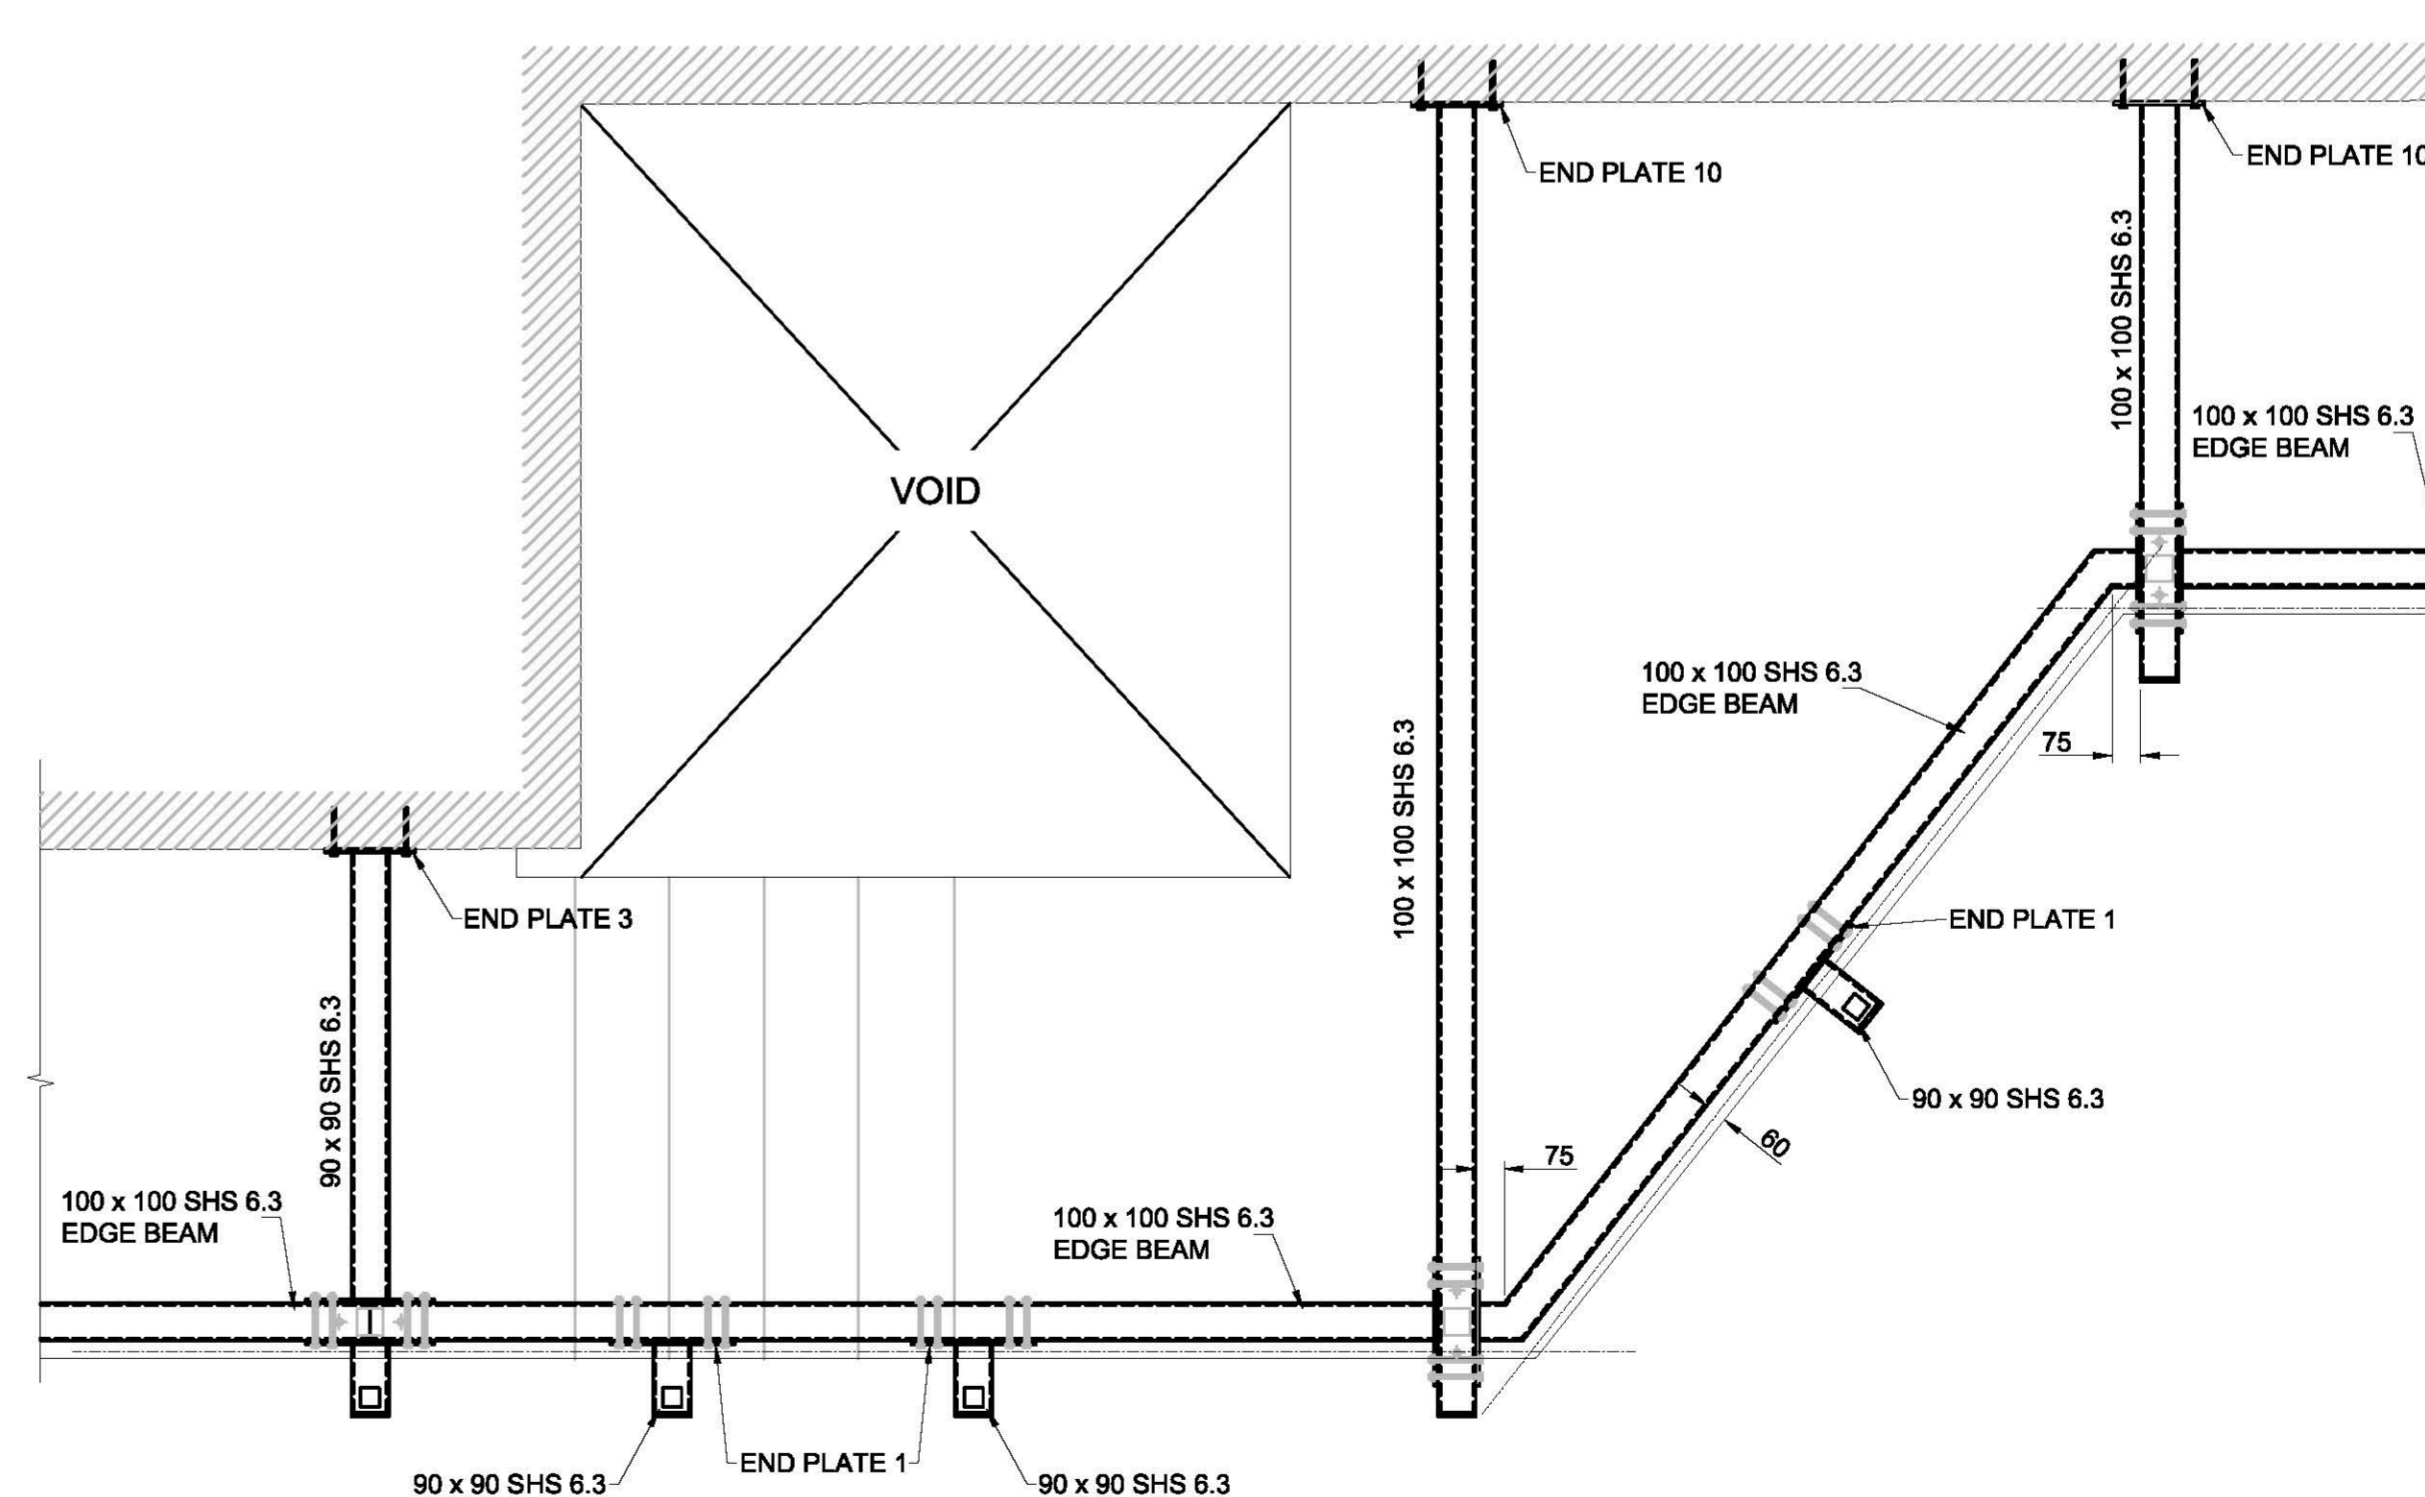

'DOGLEG' BALCONY
(TYPICAL COLUMN POSITION SHOWING STEEL POSITIONS BELOW WALKWAY)
SCALE 1:20

T1	03.03.17	INITIAL TENDER ISSUE	AF	VJJ
Rev	Date	Amendments	By	Chk

Drawing Status: **TENDER**



Client:
Project Title:
CANTILEVER BALCONY SUPPORT - LOT 2 'HOUSING WALK-UP' BLOCKS

Drawing Title:
TYPICAL 'STEPPED' BLOCK DETAILS

Project No.:	Drawing No.:	Rev.
RP200058	S2009	T1
Date:	MARCH '17	Scale: AS SHOWN @ A1
By:	VJJ	Checked: VJJ
Approved:	DH	
UPR Number:		