

**IRVING ROAD  
SO16 4EF (1No. BLOCK)**

**RIDDING CLOSE, SO15 5PJ  
(3No. L-BLOCKS = 6xELEVATIONS)  
VAUDREY CLOSE, SO15 5PX (2No. BLOCKS)  
HOWARDS GROVE, SO15 5PT (1No. BLOCK)**

**GOLDEN GROVE, SO14 1PW (13No. TOTAL (3No.  
L-BLOCKS = 6xELEVATIONS))  
ASCUPART STREET, SO14 1LU (1No. BLOCK)  
JAMES STREET, SO14 1PP (2No. BLOCKS)**

**COPSE ROAD, SO18 2GY (1No. BLOCK)  
ROWLANDS WALK, SO18 2GW (3No. BLOCKS)  
BENHAMS ROAD, SO18 2FF (2No. BLOCKS)**


**WITTS HILL  
SO18 4QN (1No. BLOCK)  
VANGUARD ROAD  
SO18 2EQ (1No. BLOCK)**

**DART HOUSE  
NEVA ROAD  
SO18 4JR (1No. BLOCK)**

**PORTELET HOUSE  
BONIFACE CRESCENT  
SO18 9JY (1No. BLOCK)**

**CHALLIS COURT, SO14 3DQ  
(3No. TOTAL (1No. L-BLOCK = 2xELEVATIONS))  
THREEFIELDS LANE, SO14 3BU (1No. BLOCK)**

**HURSTBOURNE PLACE  
SO19 9QE (2No. BLOCKS)**

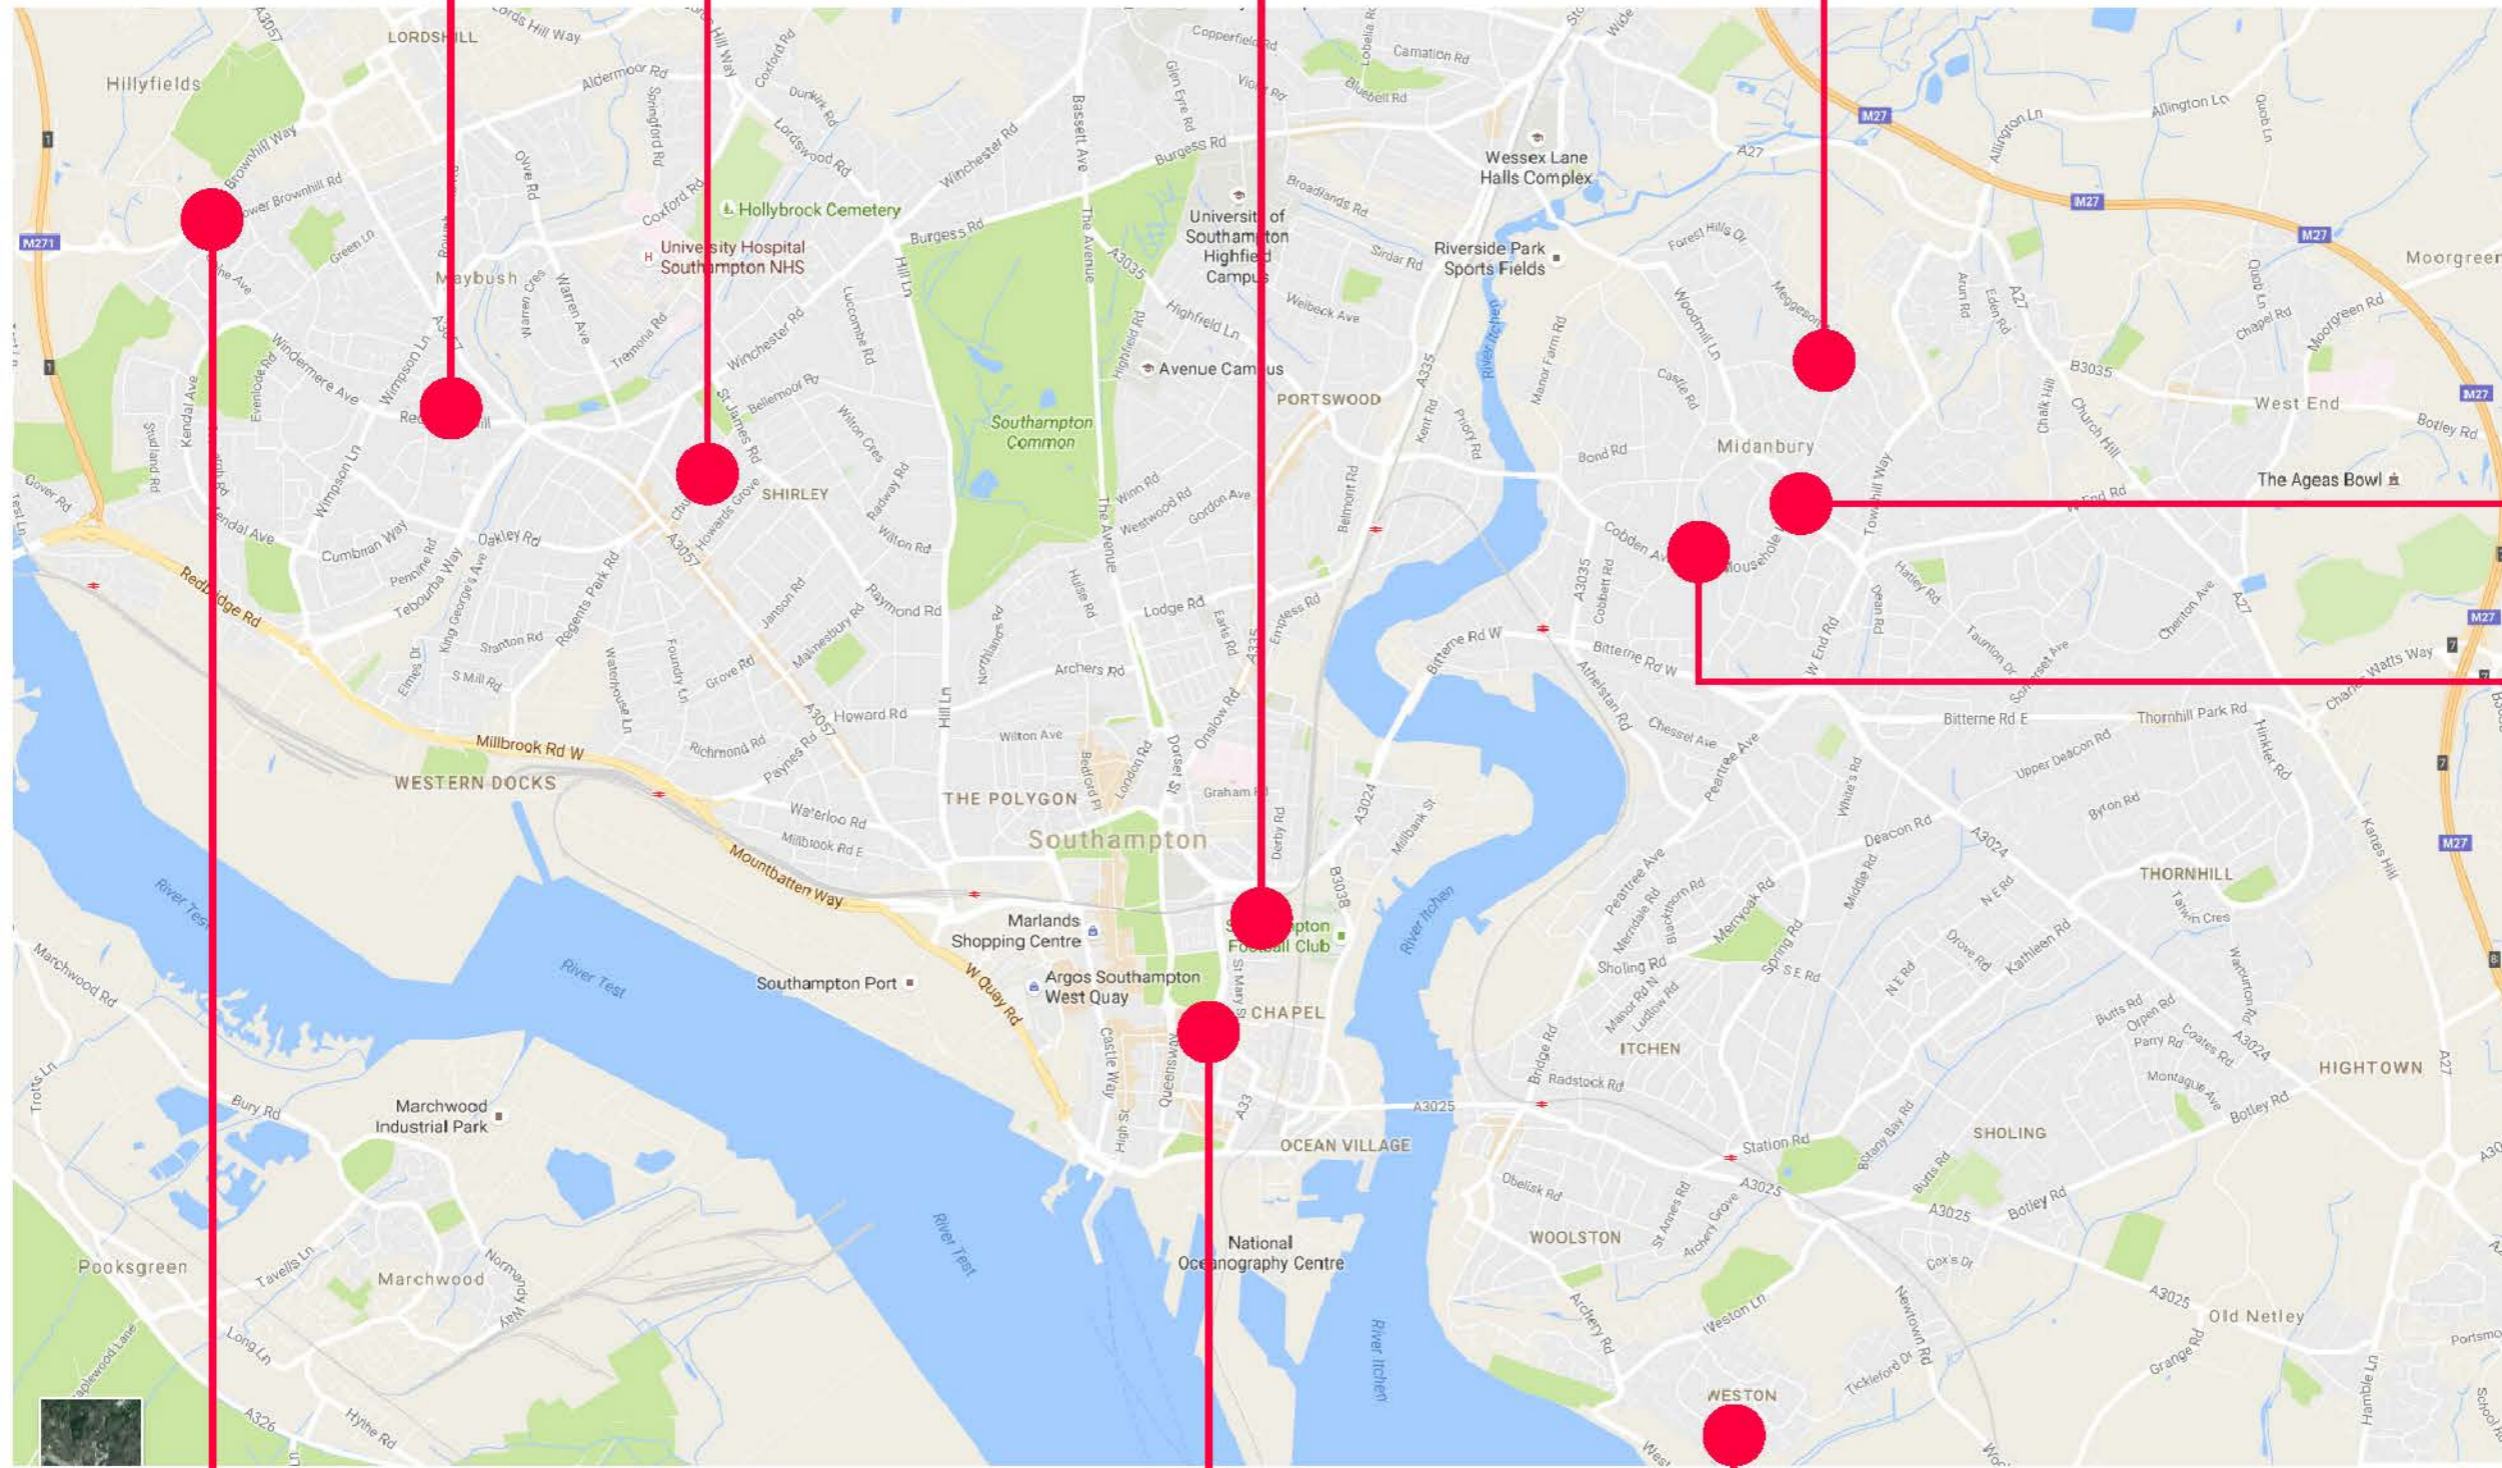

100mm  
Natural Scale (1:1)  
10mm  
0

Client:



Project Title:

**CANTILEVER BALCONY  
SUPPORT - LOT 3 MEDIUM RISE**

Drawing Title:

**BLOCK LOCATION MAP**

**TENDER**

Project No.:	Drawing No.:	Rev.
RP200058	S-3001	T1

Date:	JAN. '17	Scale:	NTS @ A3
-------	----------	--------	----------

By:	AF	Checked:	CT	Approved:	DH
-----	----	----------	----	-----------	----

UPR Number: .

T1	24.02.17	TENDER ISSUE	AF	CT
Rev	Date	Amendments	By	Chk