





AREA: WIMPSON LANE, MILLBROOK

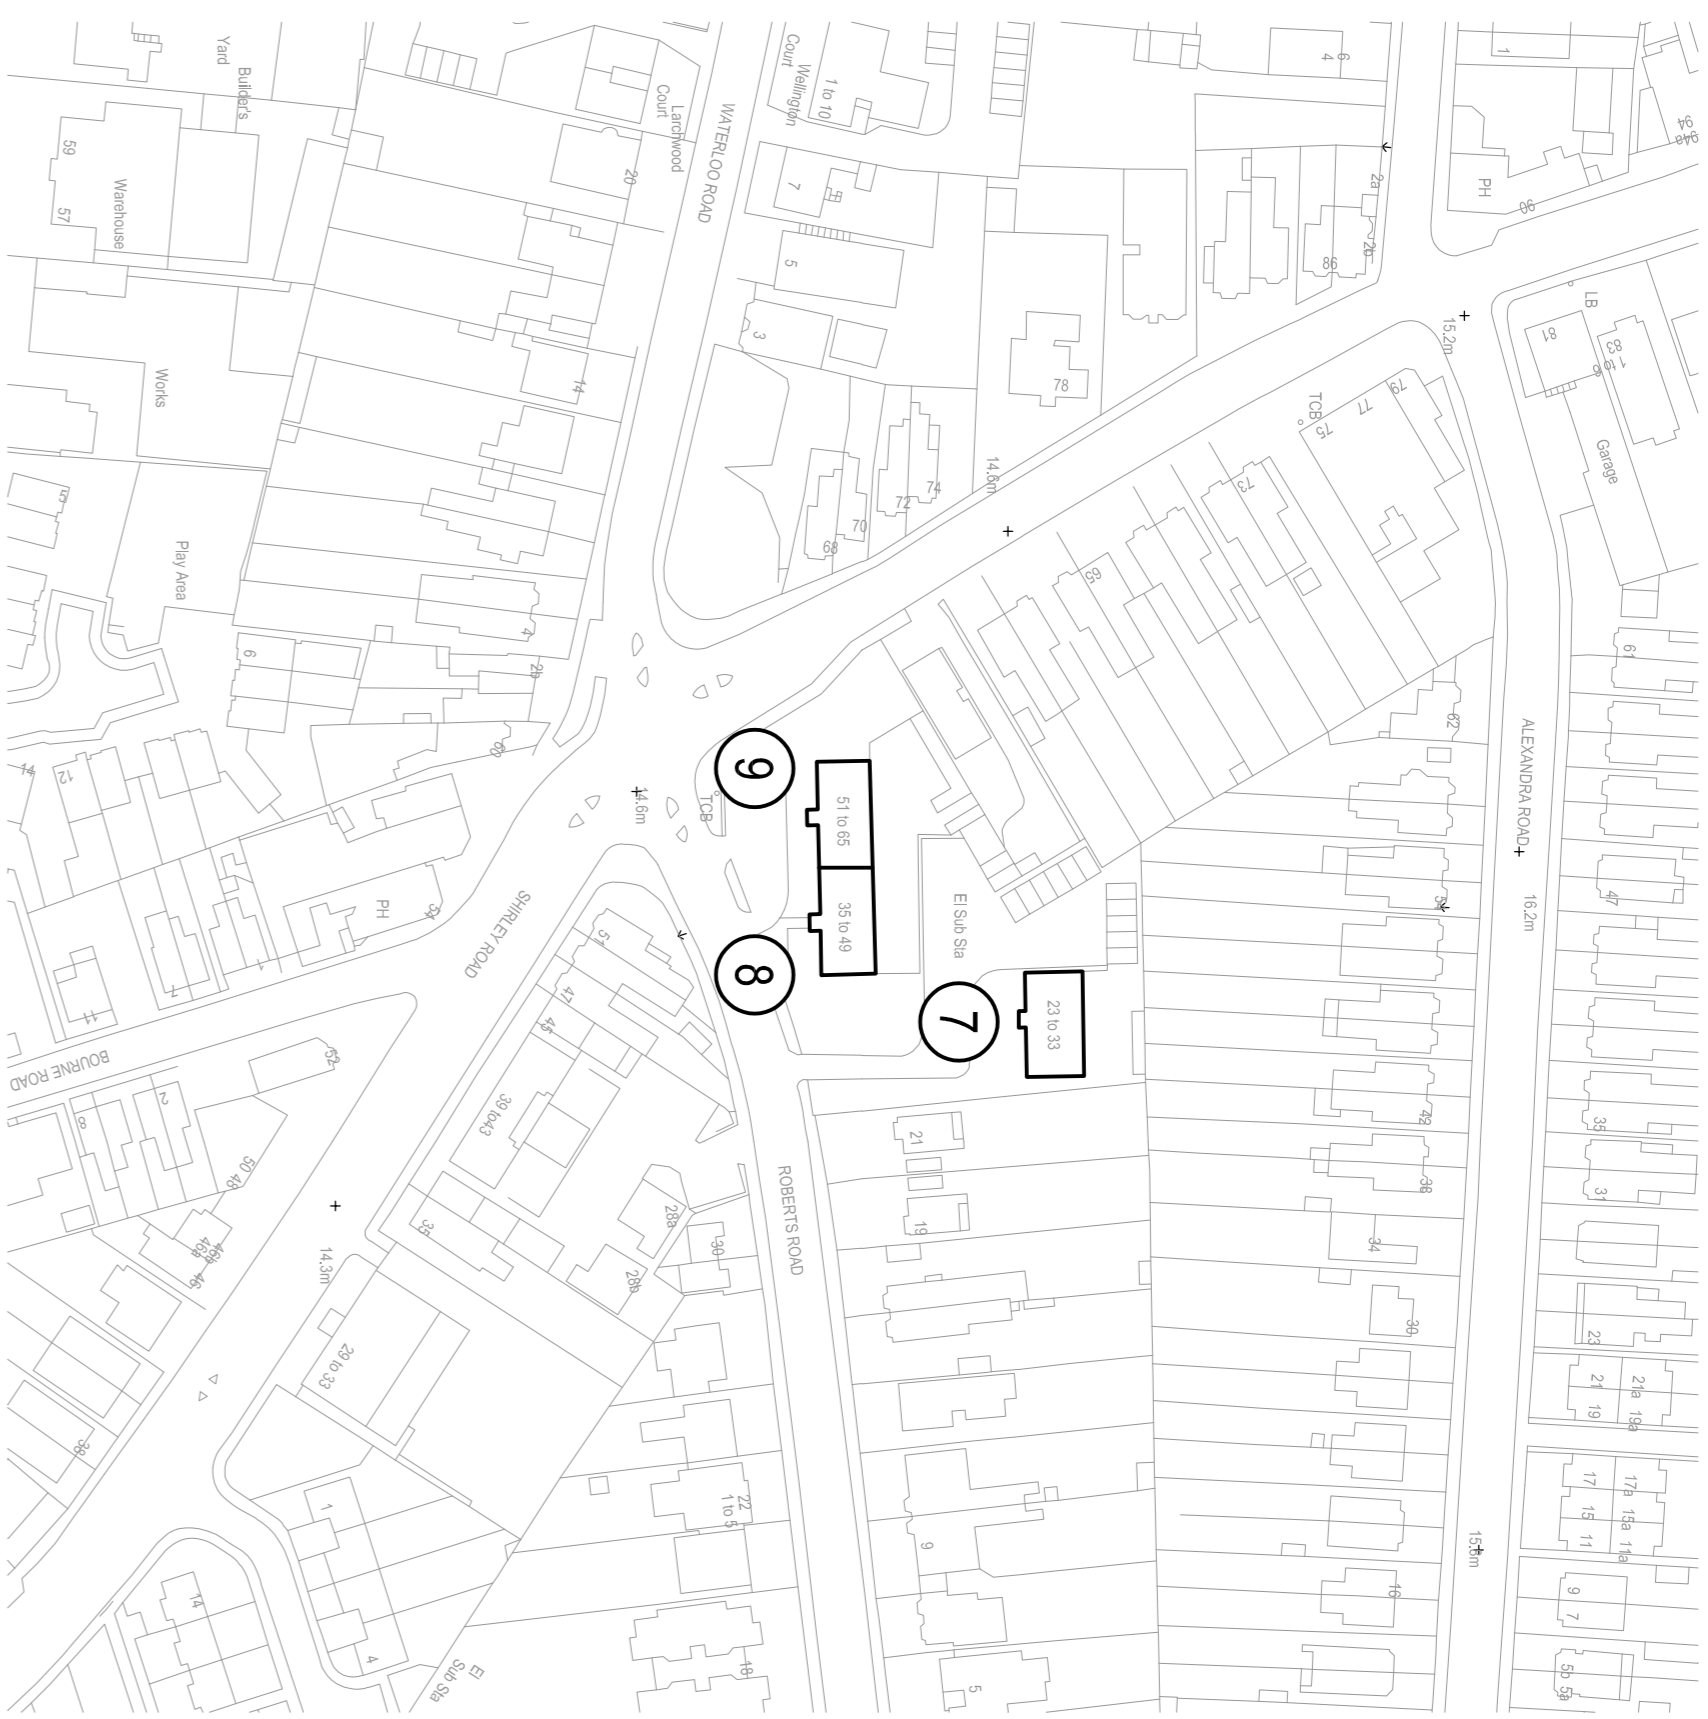

AREA: ROBERTS ROAD, SHIRLEY

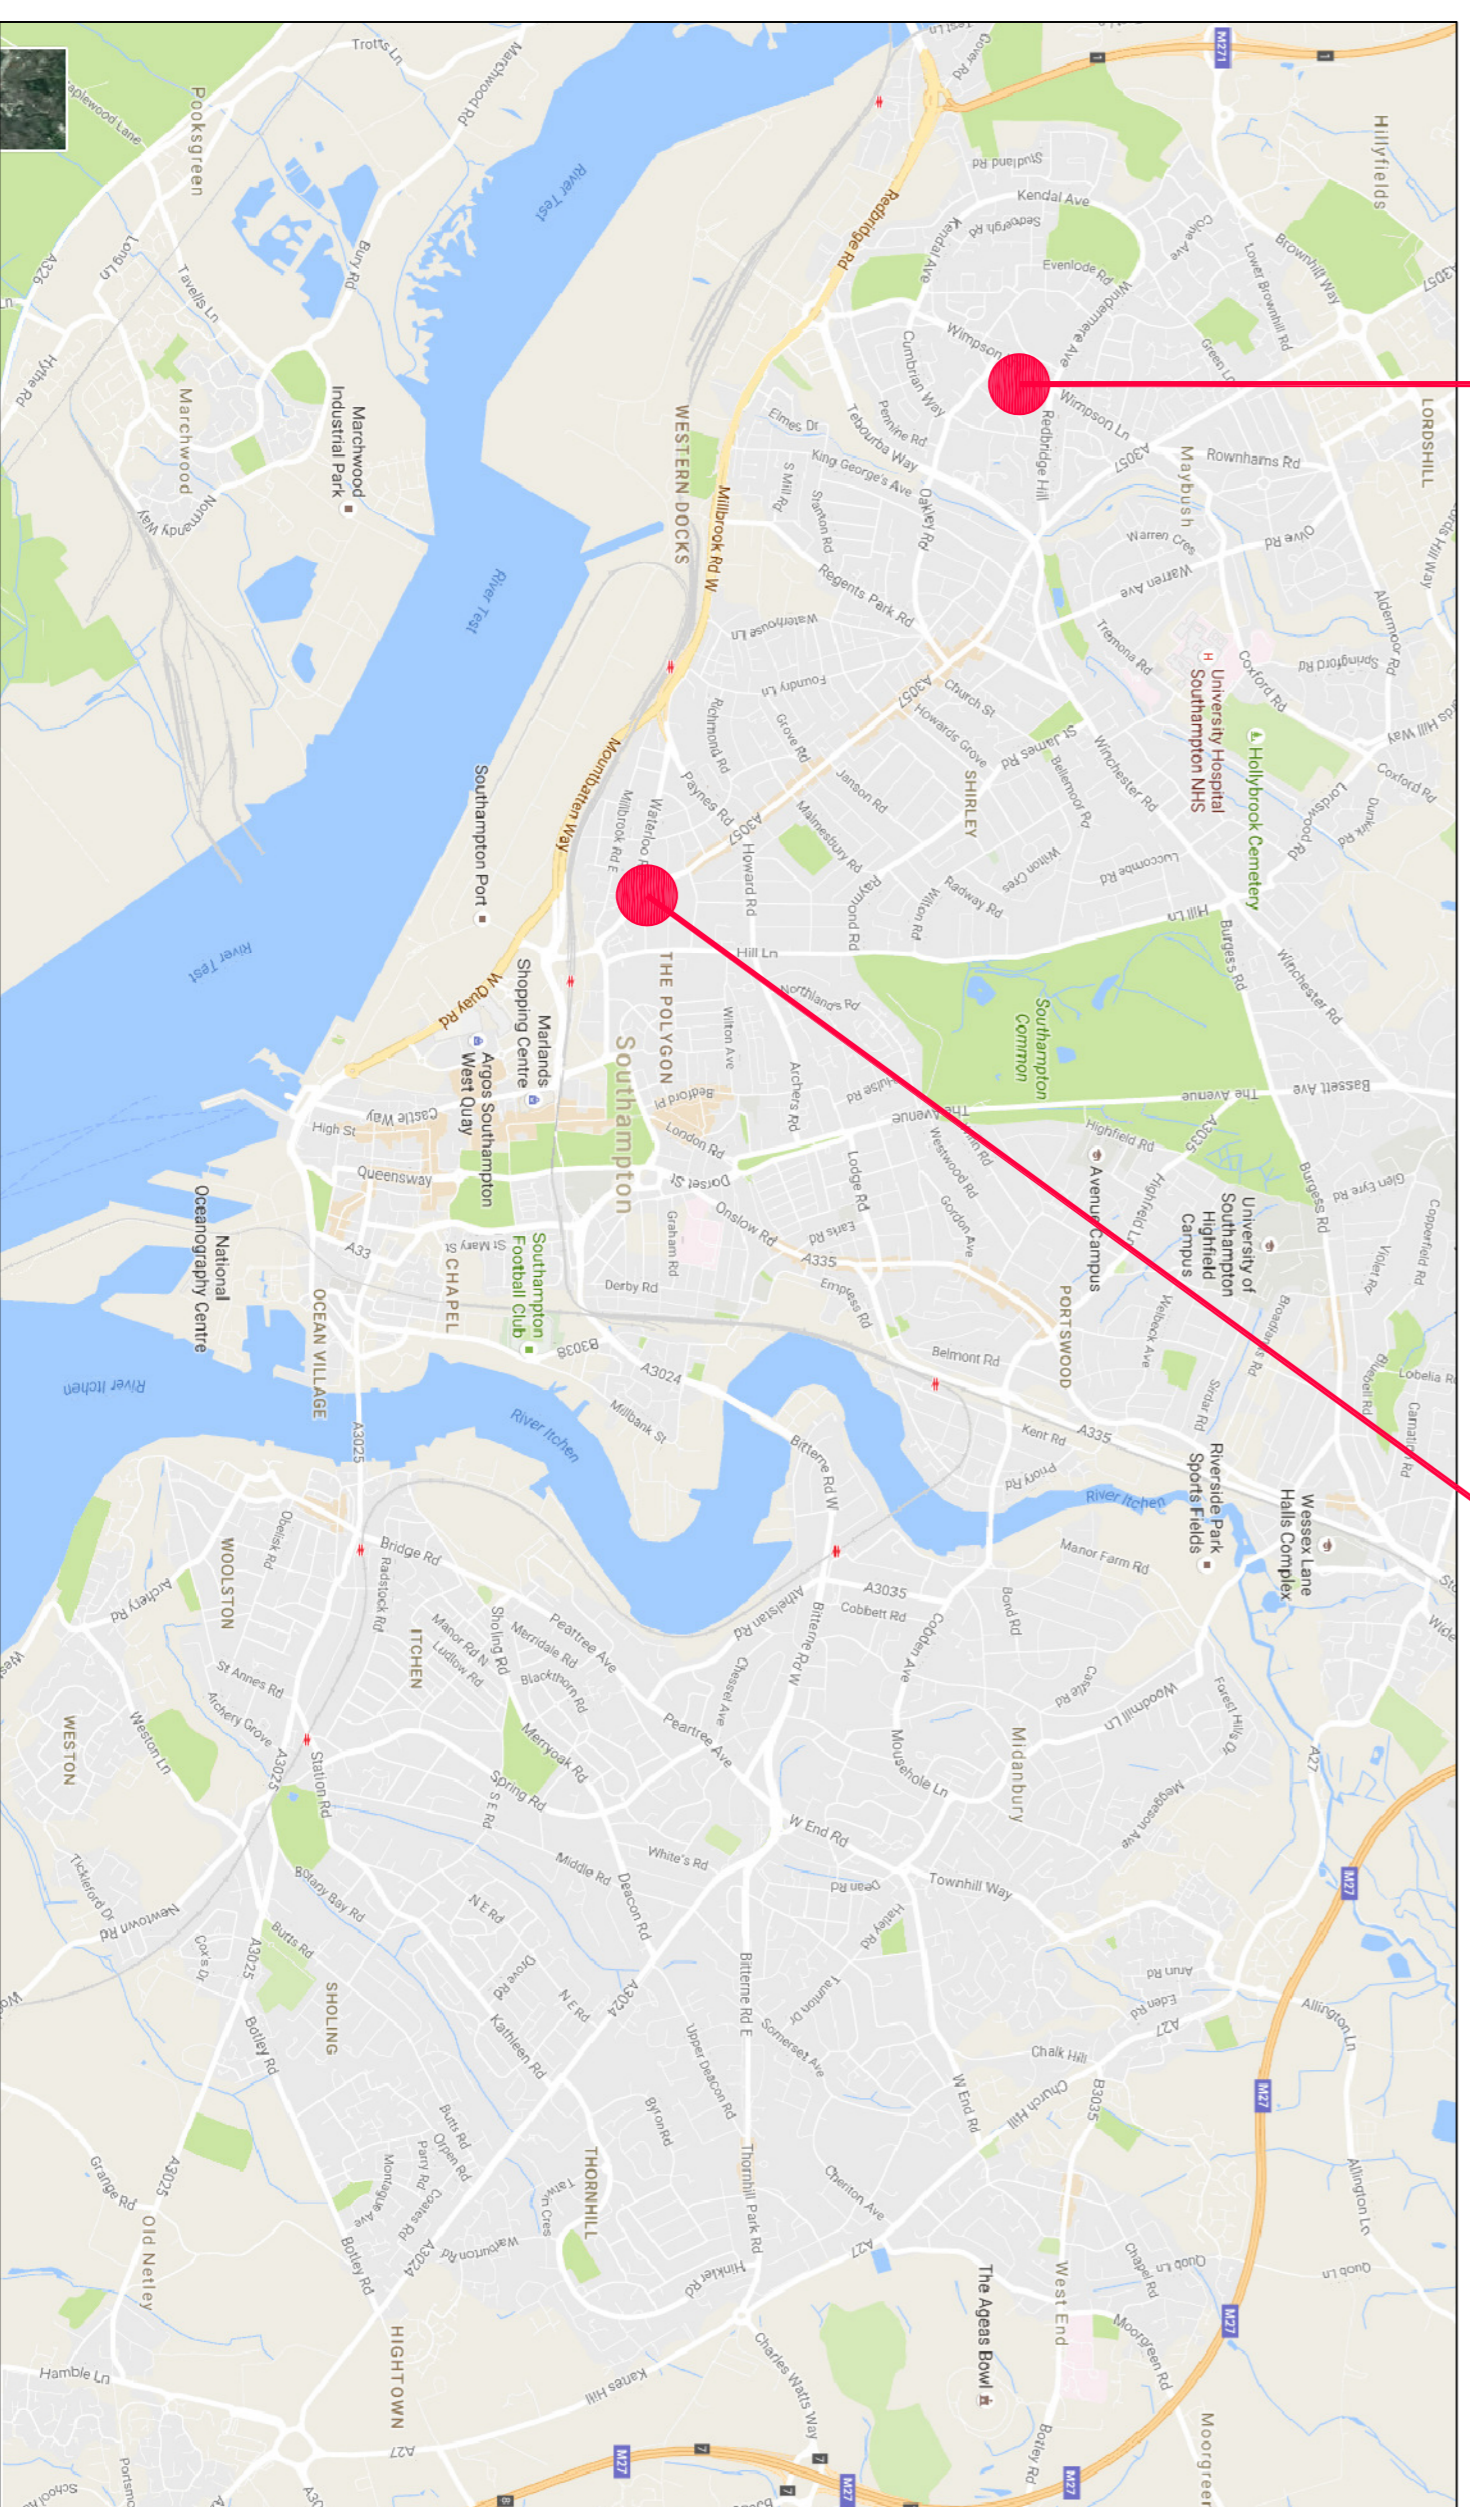

MAP OF SOUTHAMPTON
MNS

BLOCK REF.	ADDRESS	BALCONIES	TOTAL No.
①	84-106 WIMPSON LANE MILLBROOK POSTCODE	4NO. BALCONIES LHS 4NO. BALCONIES RHS 4NO. BALCONIES REAR	12
②	108-130 WIMPSON LANE MILLBROOK POSTCODE	4NO. BALCONIES LHS 4NO. BALCONIES RHS 4NO. BALCONIES REAR	12
③	132-154 WIMPSON LANE MILLBROOK POSTCODE	4NO. BALCONIES LHS 4NO. BALCONIES RHS 4NO. BALCONIES REAR	12
④	156-178 WIMPSON LANE MILLBROOK POSTCODE	4NO. BALCONIES LHS 4NO. BALCONIES RHS 4NO. BALCONIES REAR	12
⑤	180-202 WIMPSON LANE MILLBROOK POSTCODE	4NO. BALCONIES LHS 4NO. BALCONIES RHS 4NO. BALCONIES REAR	12
⑥	204-226 WIMPSON LANE MILLBROOK POSTCODE	4NO. BALCONIES LHS 4NO. BALCONIES RHS 4NO. BALCONIES REAR	12
⑦	23-33 ROBERTS ROAD SHIRLEY POSTCODE	3NO. BALCONIES LHS 3NO. BALCONIES RHS	6
⑧	35-49 ROBERTS ROAD SHIRLEY POSTCODE	4NO. BALCONIES LHS 4NO. BALCONIES RHS	4
⑨	51-65 ROBERTS ROAD SHIRLEY POSTCODE	4NO. BALCONIES LHS	4

Rev/Date	T1 10.03.17 TENDER ISSUE	AF	CT	DH
Drawing Status	Amendments	By	CHK	APPR
Client	TENDER			
Project Title	SOUTHAMPTON CITY COUNCIL			
Project Title	CANTILEVER BALCONY SUPPORT			
Drawing Title	LOT 1 - D.O.R. BLOCKS			
LOCATION PLANS				
Project No.:	RP200058	Drawing No.:	S-1001	Rev.:
Date:	MAR-17	Scale:	1/1250	@ A1
By:	AF	Checked:	CT	Approved:
UPR Number:				DH