

# Planning and Rights of Way Panel

## ADDITIONAL INFORMATION

Tuesday, 21st June, 2016  
at 6.00 pm

### Contacts

Ed Grimshaw  
Democratic Support Officer  
Tel: 023 8083 2390  
Email: [ed.grimshaw@southampton.gov.uk](mailto:ed.grimshaw@southampton.gov.uk)


## **ADDITIONAL INFORMATION**

**6 PLANNING APPLICATION- 16/00738/FUL - 1G AND 1H JANSON ROAD**  
(Pages 1 - 2)

- Parking Survey

Monday, 13 June 2016

SERVICE DIRECTOR, LEGAL AND GOVERNANCE

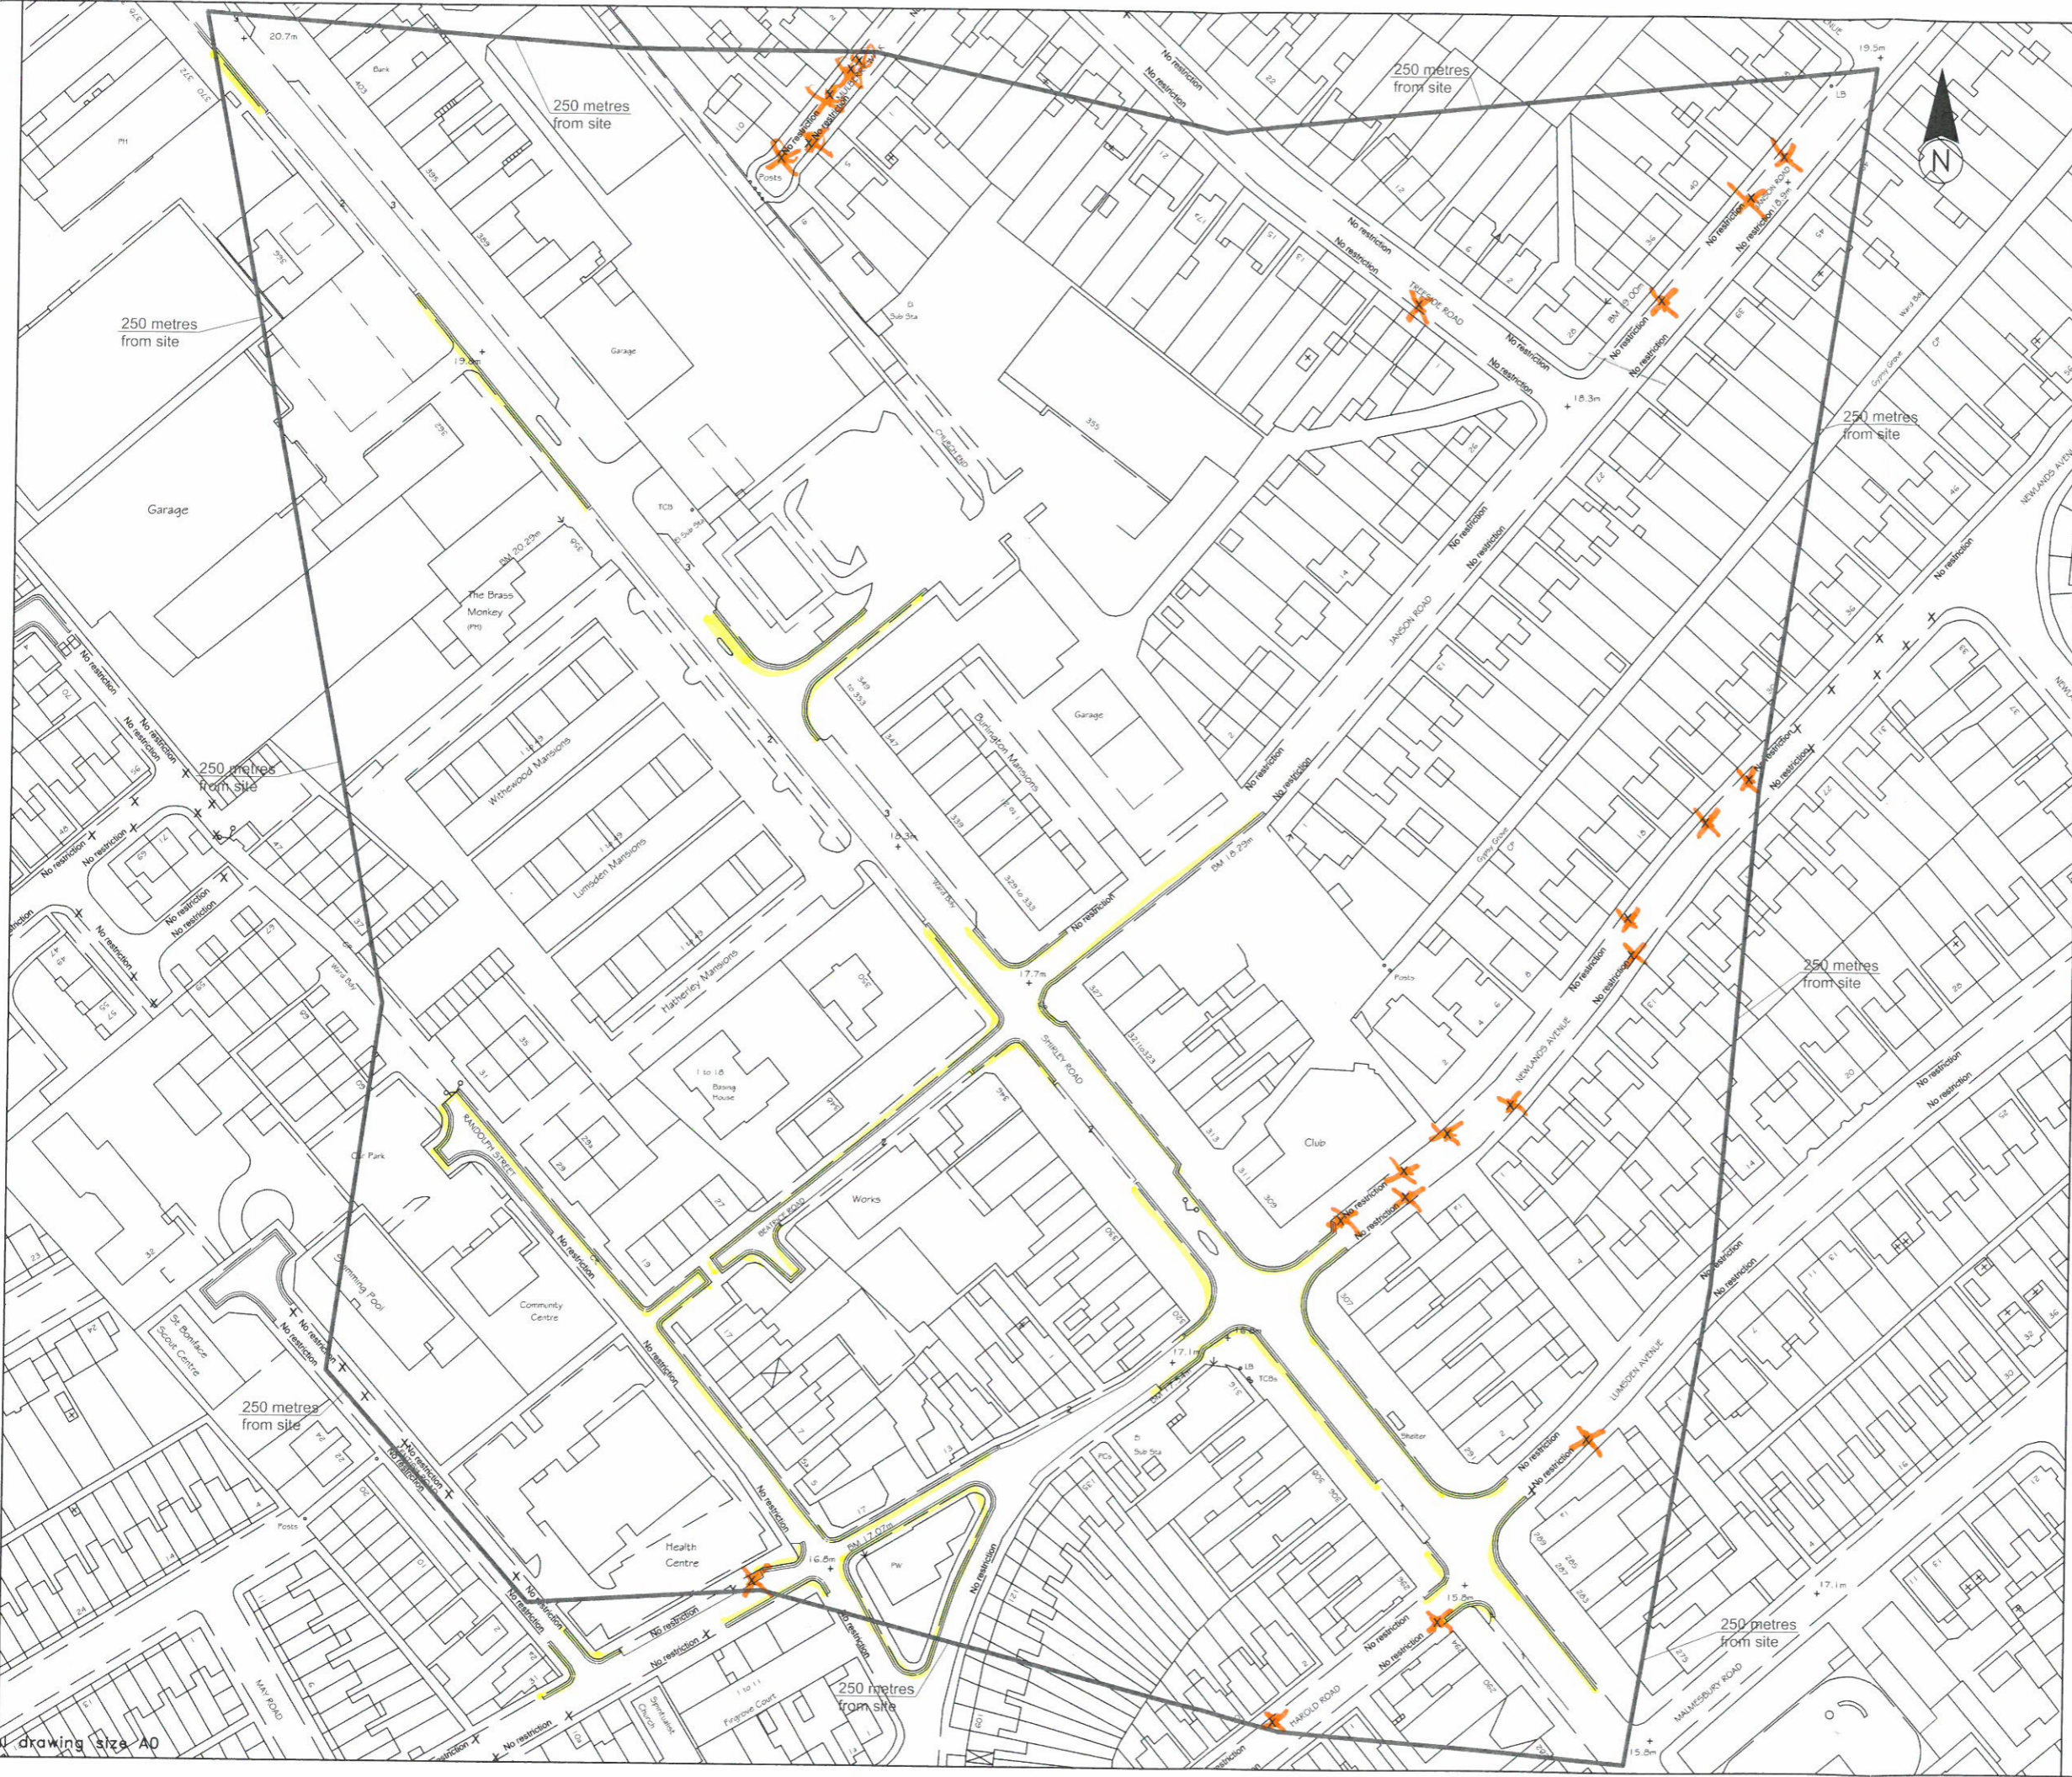

Notes

- X Parking space available
- 1 Parking restriction Monday - Saturday 8Hrs to 18Hrs 30 minutes no return in 30 minutes
- 2 Parking restriction Monday - Saturday 8Hrs to 18Hrs
- 3 Parking restriction Monday - Saturday 8Hrs to 18Hrs no return
- Parking restriction unsuitable for resident parking

Rev	Date	Revision
<b>DMMason</b> Engineering Consultants 161 Marlborough Road Old Town, STUNTON SN3 1NJ Tel. 01793 511712		
Client P and P Property Services		
Project Burlington Mansions		
Drawing Title Night Time Parking Survey		
Scale 1:500	Date Nov 2014	Drawn DMM
Drawing No. S.076/1		Checked DMM
		Rev

This page is intentionally left blank