


Key:

- Access road construction Type 1 sub-base depth 300mm, 20mm DBM binder course depth 60mm, 6mm DBM surface course depth 30mm.
- Footpath resurfaced 20mm DBM binder course depth 45mm, 6mm DBM surface course depth 20mm.
- Excavated topsoil/acceptable material shaped to form bund.
- Topsoil and seed to repair areas and cover bund.
- Dragon teeth approx. 2.4m centres

REV	DATE	DRWN	CHKD	APPD	AMENDMENT	DRAWING STATUS	Balfour Beatty Living Places Working in partnership City Depot & Recycling Park First Avenue, Millbrook SOUTHAMPTON SO15 0LJ Tel +44 (0)2380 798010 Fax +44 (0)2380 512883 Web www.bbivingplaces.com Design Group	SOUTHAMPTON CITY COUNCIL Southampton City Council Civic Centre SOUTHAMPTON SO14 7LY	DESIGNED AH	DRAWN MR	DATE 11/04/2013	SHEET 1 of 1	REVISION
								DRAWING TITLE Neighbourhoods Estate Parking Hinkler Road Construction	DRAWING NUMBER tbc				


Southamptons, 2012 - 2013 BSHEM010002 Neighbourhoods Estate Parking/Hinkler Road/Hinkler Construction.dwg, 11/04/2013 12:27

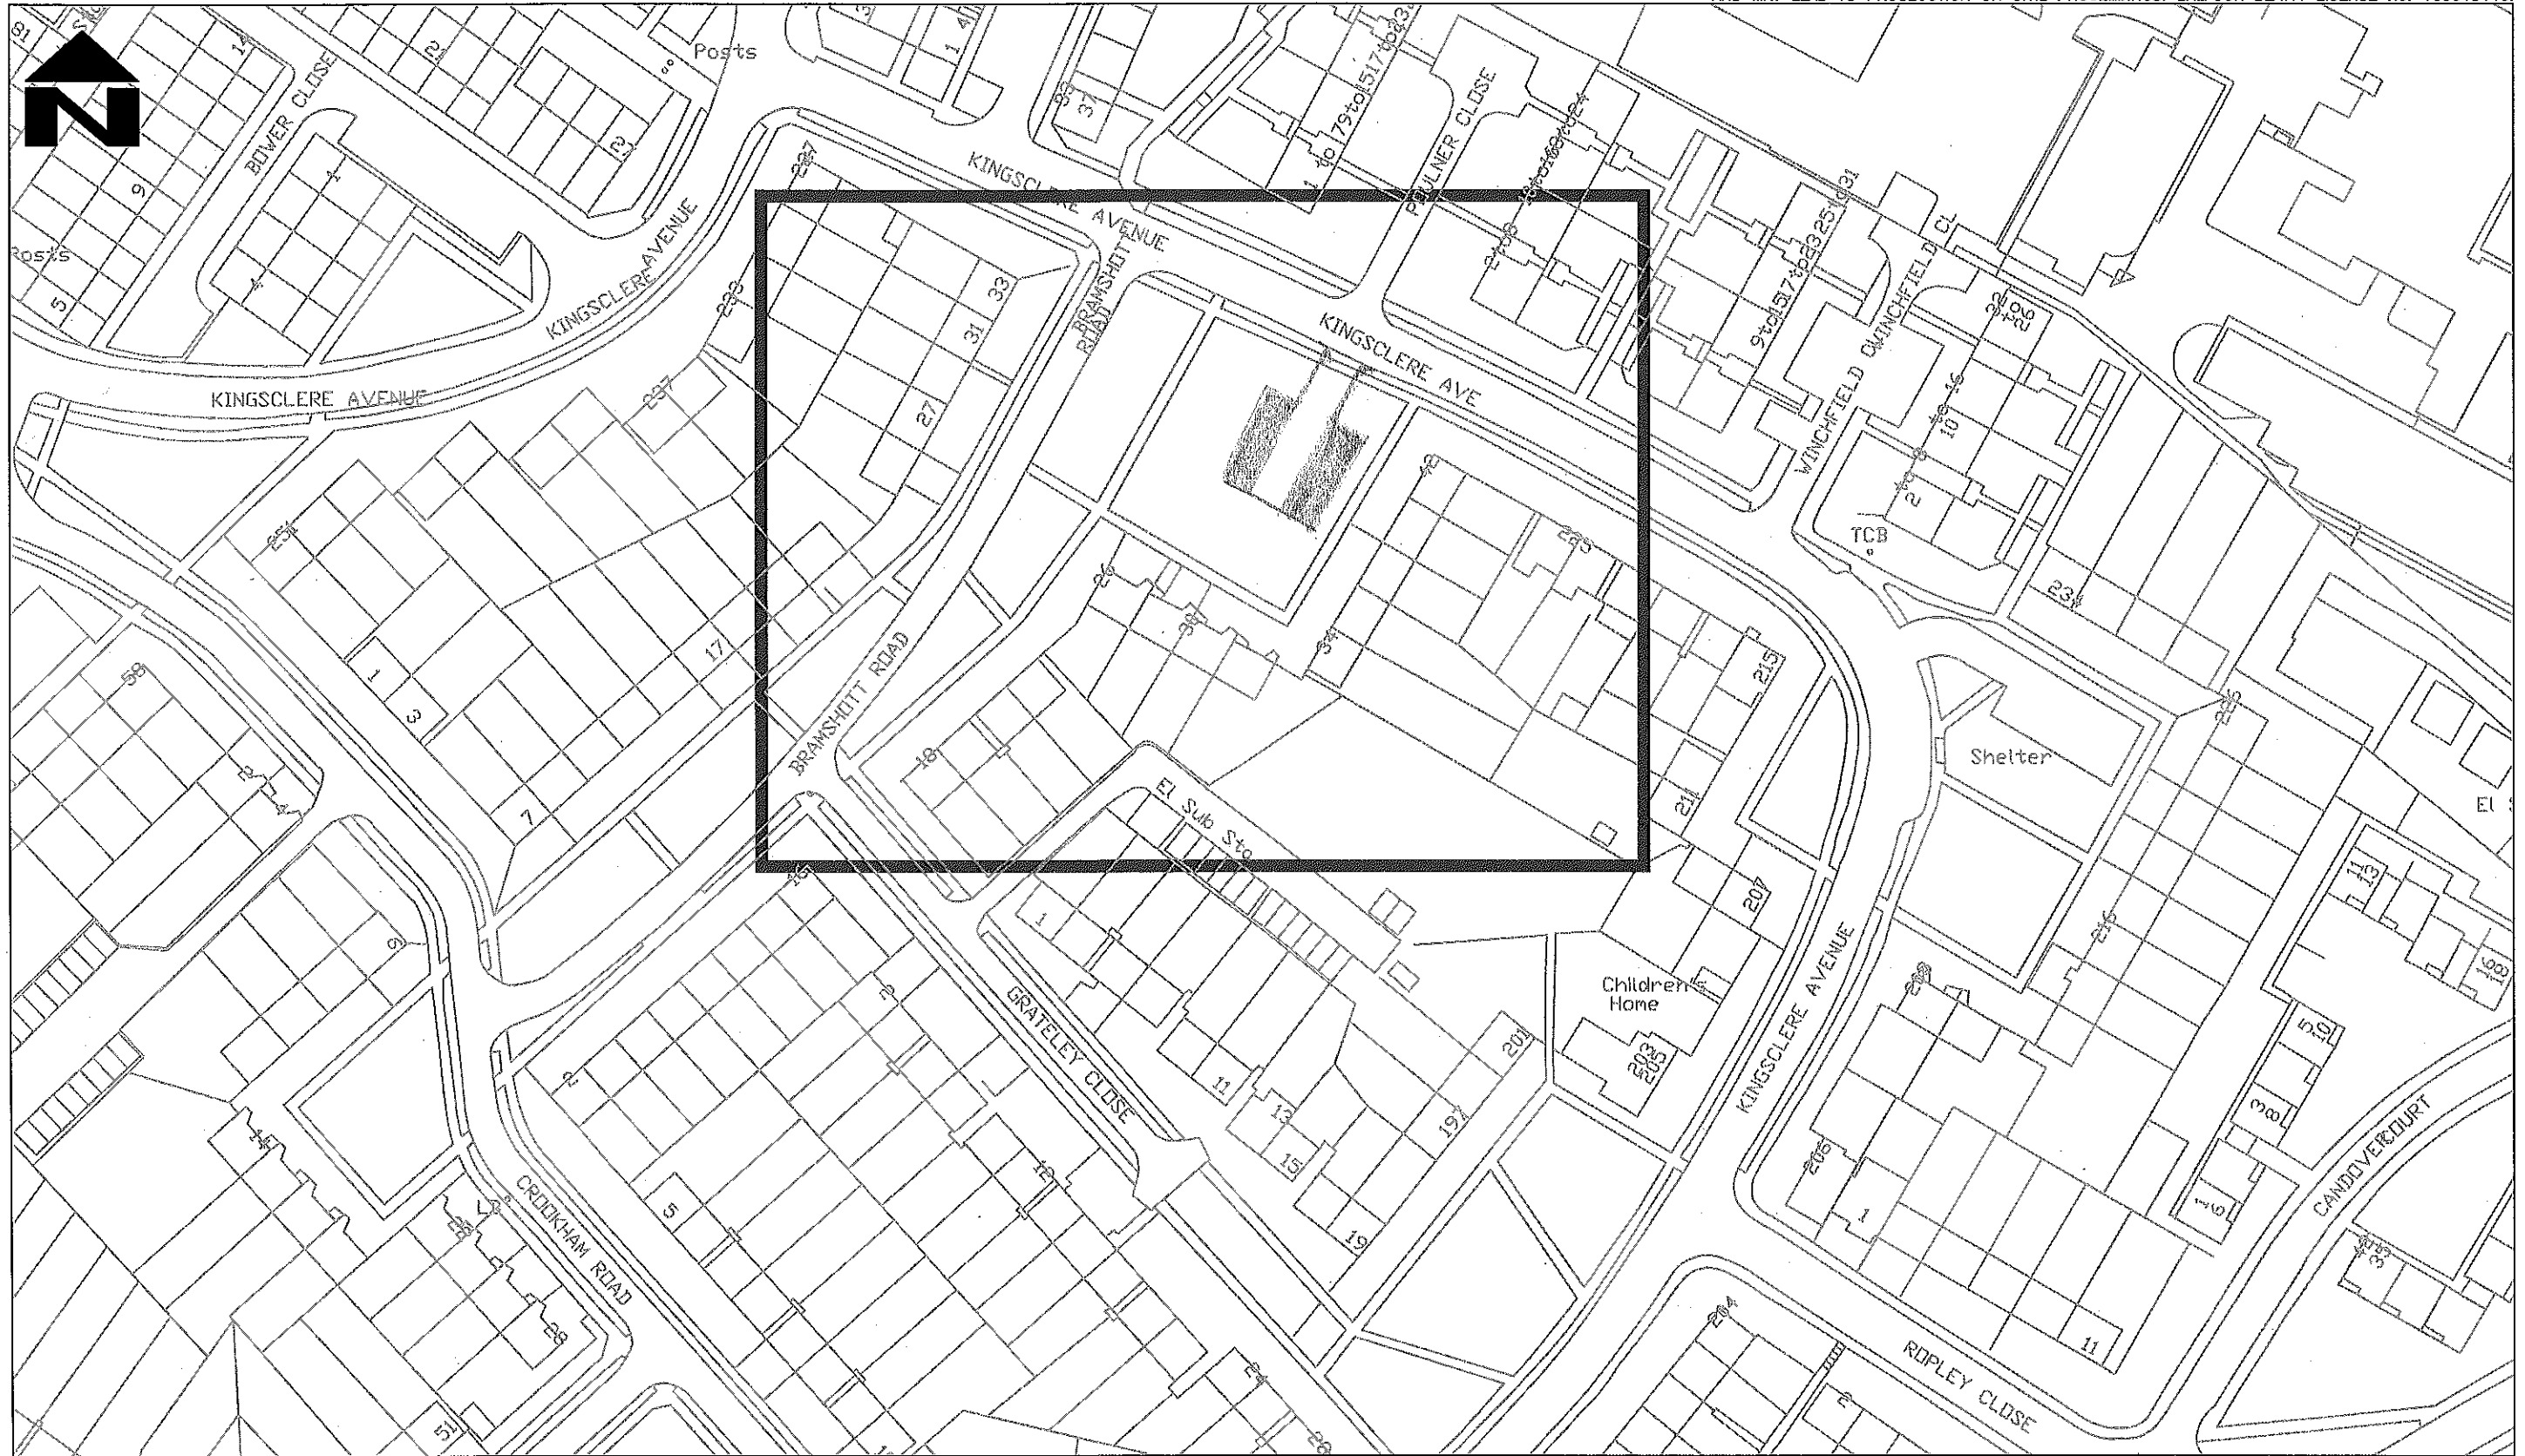

Centre- co-ordinates:
444984, 109929

REV	DATE	DRWN	CHKD	APPD	AMENDMENT
DRAWING STATUS					

Balfour Beatty
Living Places
Working in partnership
City Depot & Recycling Park
First Avenue, Millbrook
SOUTHAMPTON SO15 0LJ
Tel +44 (0)2380 798010
Fax +44 (0)2380 512863
Web www.bbivingplaces.com
Design Group

 Southampton City Council
Civic Centre
SOUTHAMPTON SO14 7LY

DRAWING TITLE
**Neighbourhoods Estate Parking
Bramshott Road
C2 PLAN**

DESIGNED AF	DRAWN RMC	DATE 12/10/12	SHEET 1 of 1	REVISION
CHECKED	APPROVED	SCALE @ A3 1:1000	DRAWING NUMBER 12/AH/M/002/009	

REPRODUCED FROM THE ORDNANCE SURVEY MAPPING WITH THE PERMISSION OF THE CONTROLLER OF HER MAJESTY'S STATIONERY OFFICE CROWN COPYRIGHT. UNAUTHORISED REPRODUCTION INFRINGES CROWN COPYRIGHT AND MAY LEAD TO PROSECUTION OR CIVIL PROCEEDINGS. BALFOUR BEATTY LICENSE No. 100048446.



Centre- co-ordinates:
438022, 114928

REV	DATE	DRWN	CHKD	APPD	AMENDMENT
DRAWING STATUS					

Balfour Beatty
Living Places
Working in partnership
City Depot & Recycling Park
First Avenue, Millbrook
SOUTHAMPTON SO15 0LJ
Tel +44 (0)2380 798010
Fax +44 (0)2380 512883
Web www.bbivingplaces.com
Design Group

 Southampton City Council
Civic Centre
SOUTHAMPTON SO14 7LY

DESIGNED AF	DRAWN RMC	DATE 12/10/12	SHEET 1 of 1	REVISION
CHECKED	APPROVED	SCALE @ A3 1:1000	DRAWING NUMBER 12/AH/M/002/005	

DO NOT SCALE FROM THIS DRAWING



Centre- co-ordinates:
447318, 112379


REV	DATE	DRWN	CHKD	APPD	AMENDMENT
DRAWING STATUS					

Balfour Beatty
Living Places
Working in partnership
City Depot & Recycling Park
First Avenue, Millbrook
SOUTHAMPTON SO15 0LJ
Tel +44 (0)2380 798010
Fax +44 (0)2380 512883
Web www.bbivingplaces.com
Design Group

 Southampton City Council
Civic Centre
SOUTHAMPTON SO14 7LY


DRAWING TITLE
**Neighbourhoods Estate Parking
Heywood Green
C2 Plan**

DESIGNED	DRAWN	DATE	SHEET	REVISION
AF	RMC	17/10/12	1 of 1	
CHECKED	APPROVED	SCALE @ A3 1:1000	DRAWING NUMBER 12/AH/M/002/013	

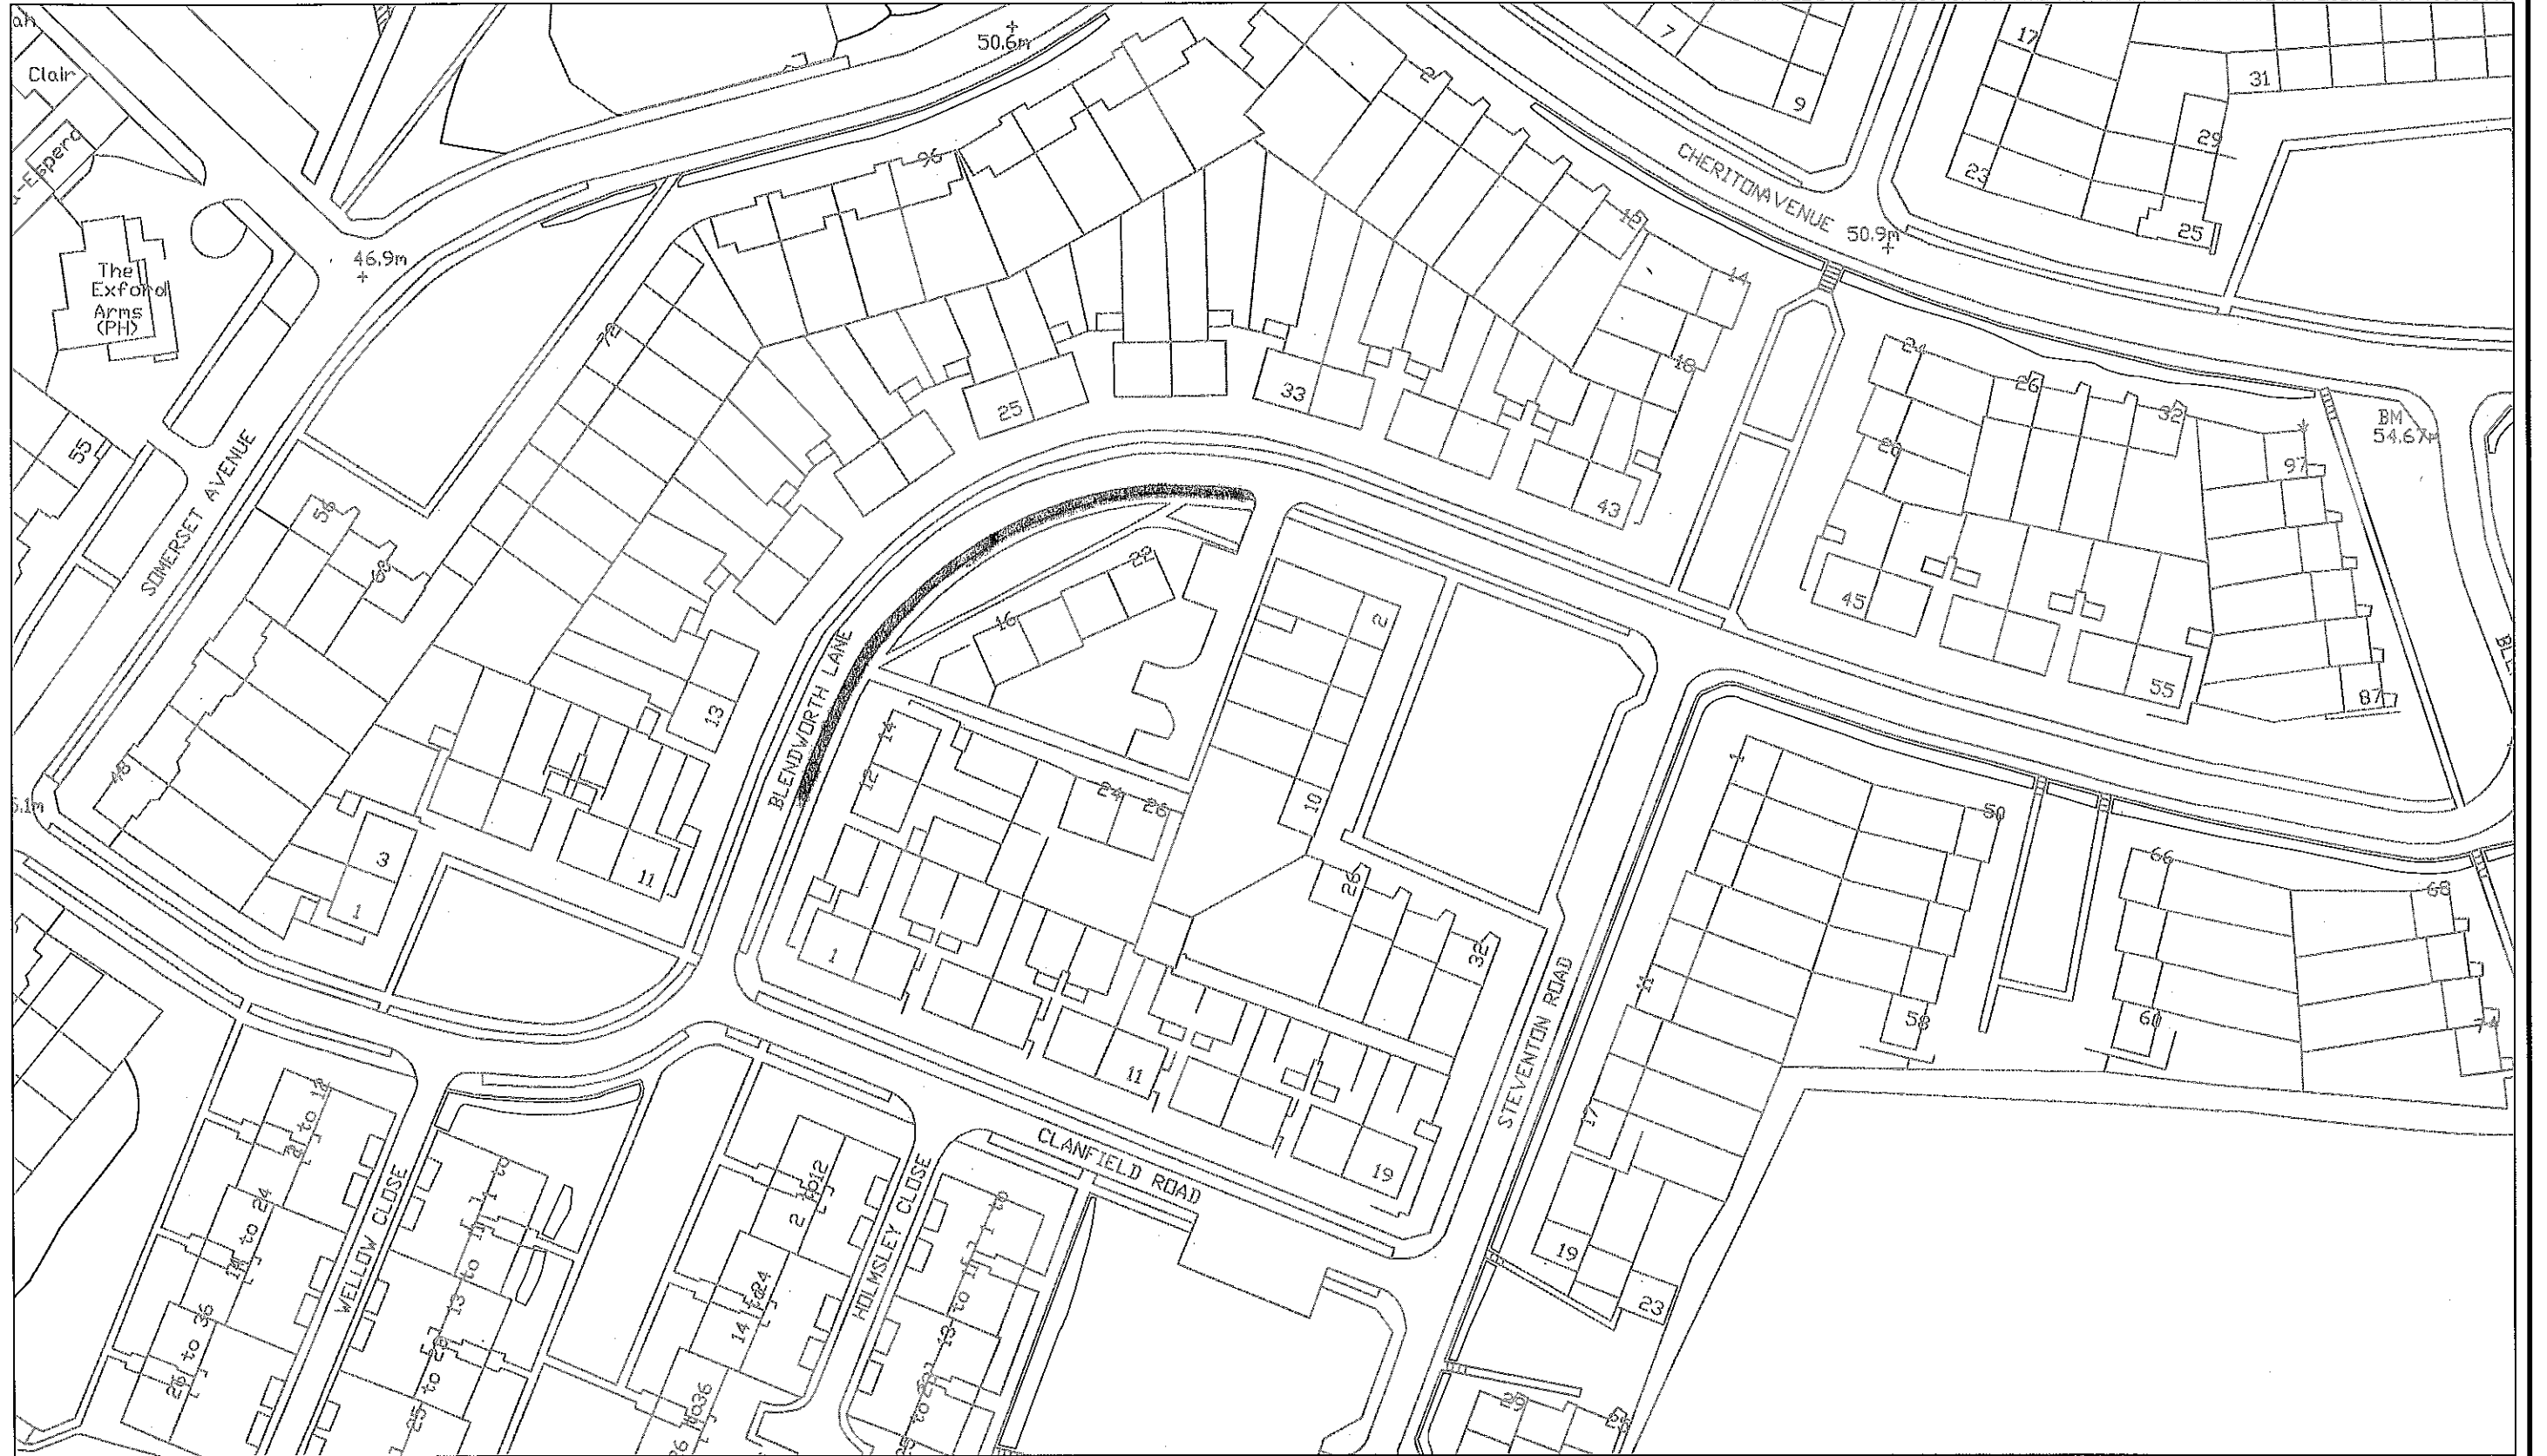

REV	DATE	DRWN	CHKD	APPD	AMENDMENT
DRAWING STATUS					

Balfour Beatty
Living Places
 Working in partnership
 City Depot & Recycling Park
 First Avenue, Millbrook
 SOUTHAMPTON SO15 0LJ
 Tel +44 (0)2380 798010
 Fax +44 (0)2380 512883
 Web www.bbivingplaces.com
 Design Group

 Southampton City Council
 Civic Centre
 SOUTHAMPTON SO14 7LY

DRAWING TITLE
**Neighbourhoods Estate Parking
 Blendworth Lane
 C2 PLAN**

DESIGNED AF	DRAWN RMC	DATE 12/10/12	SHEET 1 of 1	REVISION
CHECKED	APPROVED	SCALE @ A3 1:1000	DRAWING NUMBER 12/AH/M/002/002	


REPRODUCED FROM THE ORDNANCE SURVEY MAPPING WITH THE PERMISSION OF THE CONTROLLER OF HER MAJESTY'S STATIONERY OFFICE CROWN COPYRIGHT. UNAUTHORISED REPRODUCTION INFRINGES CROWN COPYRIGHT AND MAY LEAD TO PROSECUTION OR CIVIL PROCEEDINGS. BALFOUR BEATTY LICENSE No. 100048446.



Centre- co-ordinates:
447462, 112326


REV	DATE	DRWN	CHKD	APPD	AMENDMENT
DRAWING STATUS					

Balfour Beatty
Living Places
Working in partnership
City Depot & Recycling Park
First Avenue, Millbrook
SOUTHAMPTON SO16 0LJ
Tel +44 (0)2380 799010
Fax +44 (0)2380 512863
Web www.bbivingplaces.com
Design Group

 Southampton City Council
Civic Centre
SOUTHAMPTON SO14 7LY

DESIGNED AF	DRAWN RMC	DATE 12/10/12	SHEET 1 of 1	REVISION
CHECKED	APPROVED	SCALE A3 1:1000	DRAWING NUMBER 12/AH/M//002/012	

DRAWING TITLE
Neighbourhoods Estate Parking
Holcroft Road
C2 Plan

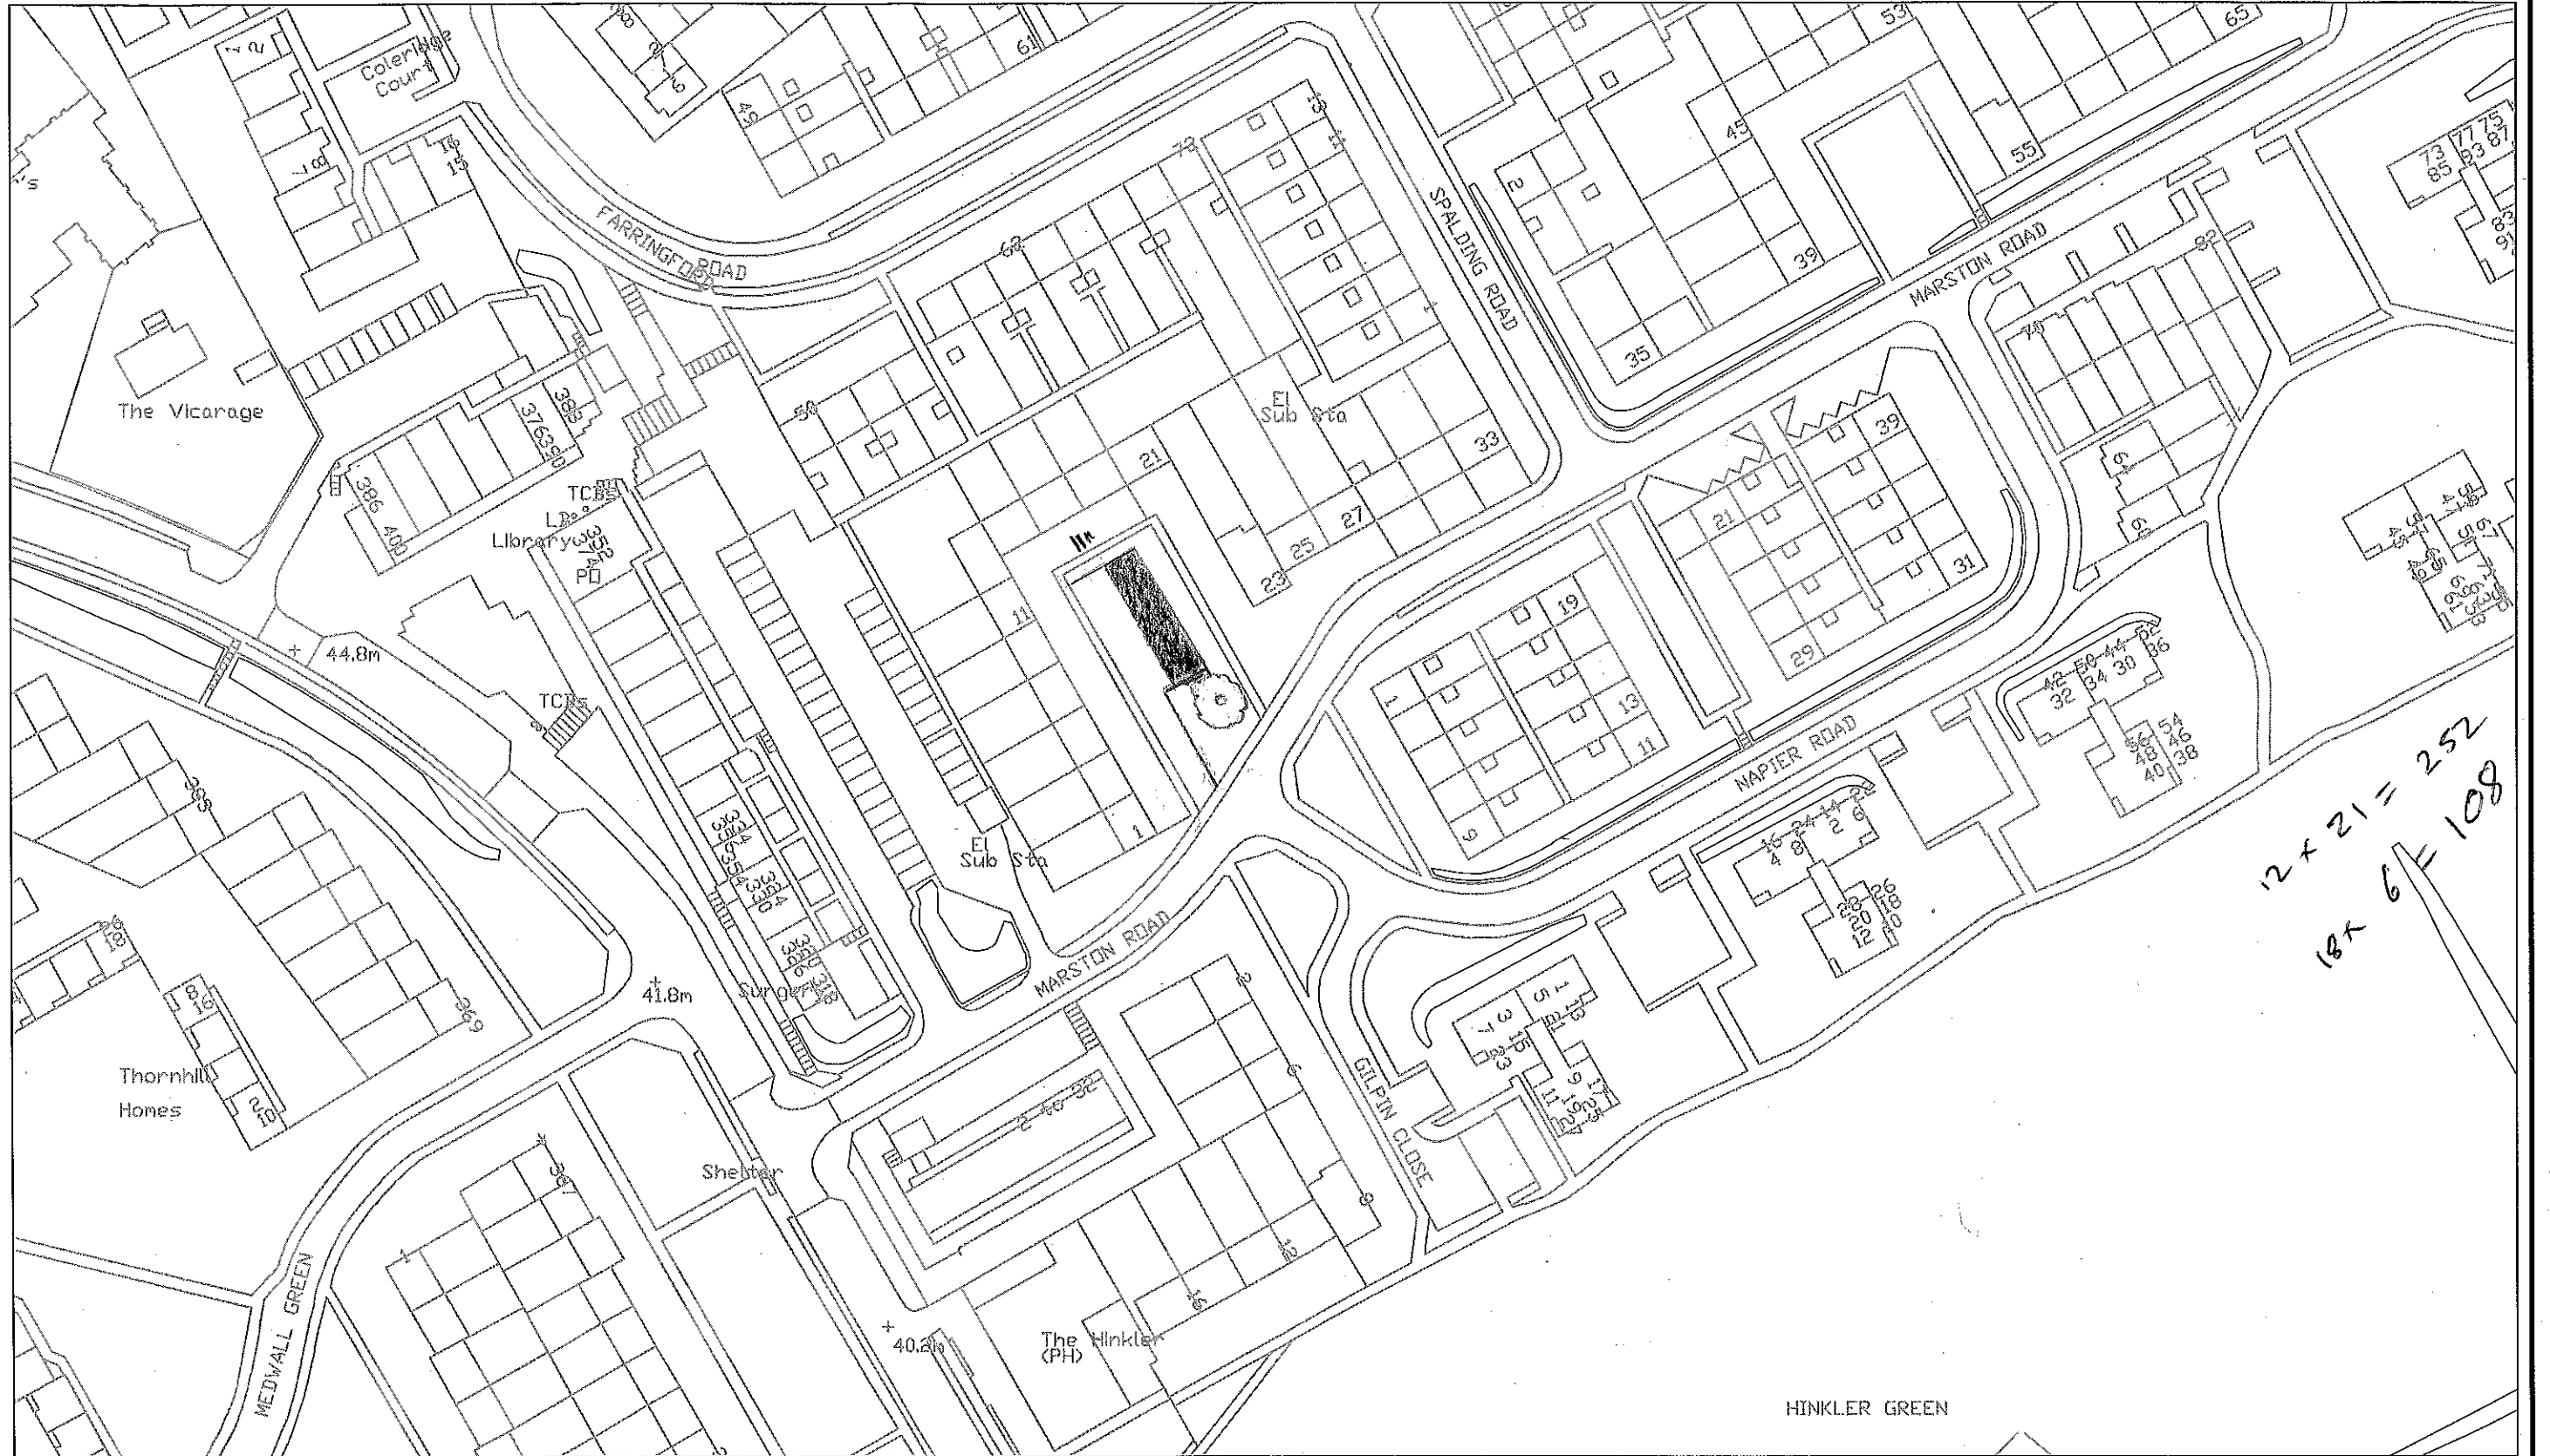

Centre- co-ordinates: 444985, 109912

*2 spaces
Nos 1-13 on down from Vicarage
Roading
Tree cutting back + fence*

REV	DATE	DRWN	CHKD	APPD	AMENDMENT

DRAWING STATUS

Balfour Beatty
Living Places
Working in partnership
City Depot & Recycling Park
First Avenue, Millbrook
SOUTHAMPTON SO15 0LJ
Tel +44 (0)2380 798010
Fax +44 (0)2380 512883
Web www.bbivingplaces.com
Design Group

 Southampton City Council
Civic Centre
SOUTHAMPTON SO14 7LY

DRAWING TITLE
**Neighbourhoods Estate Parking
Marston Road
C2 Plan**


DESIGNED	DRAWN	DATE	SHEET	REVISION
	FF	16/04/13	1 of 1	
CHECKED	APPROVED	SCALE	DRAWING NUMBER	
		1:1000	12/AH/M/002	



Centre- co-ordinates:
444985, 109912

REV	DATE	DRWN	CHKD	APPO	AMENDMENT
DRAWING STATUS					

Balfour Beatty
Living Places
Working in partnership
City Depot & Recycling Park
First Avenue, Millbrook
SOUTHAMPTON SO16 0LJ
Tel +44 (0)2380 798010
Fax +44 (0)2380 512883
Web www.bbivingplaces.com
Design Group

 Southampton City Council
Civic Centre
SOUTHAMPTON SO14 7LY

DRAWING TITLE
**Neighbourhoods Estate Parking
Byron Road
C2 Plan**

DESIGNED	DRAWN	DATE	SHEET	REVISION
	FF	16/04/13	1 of 1	
CHECKED	APPROVED	SCALE @ A3	DRAWING NUMBER	
		1:1000	12/AH/M/002	