



# Map showing proposed parking restrictions in Wynter Road

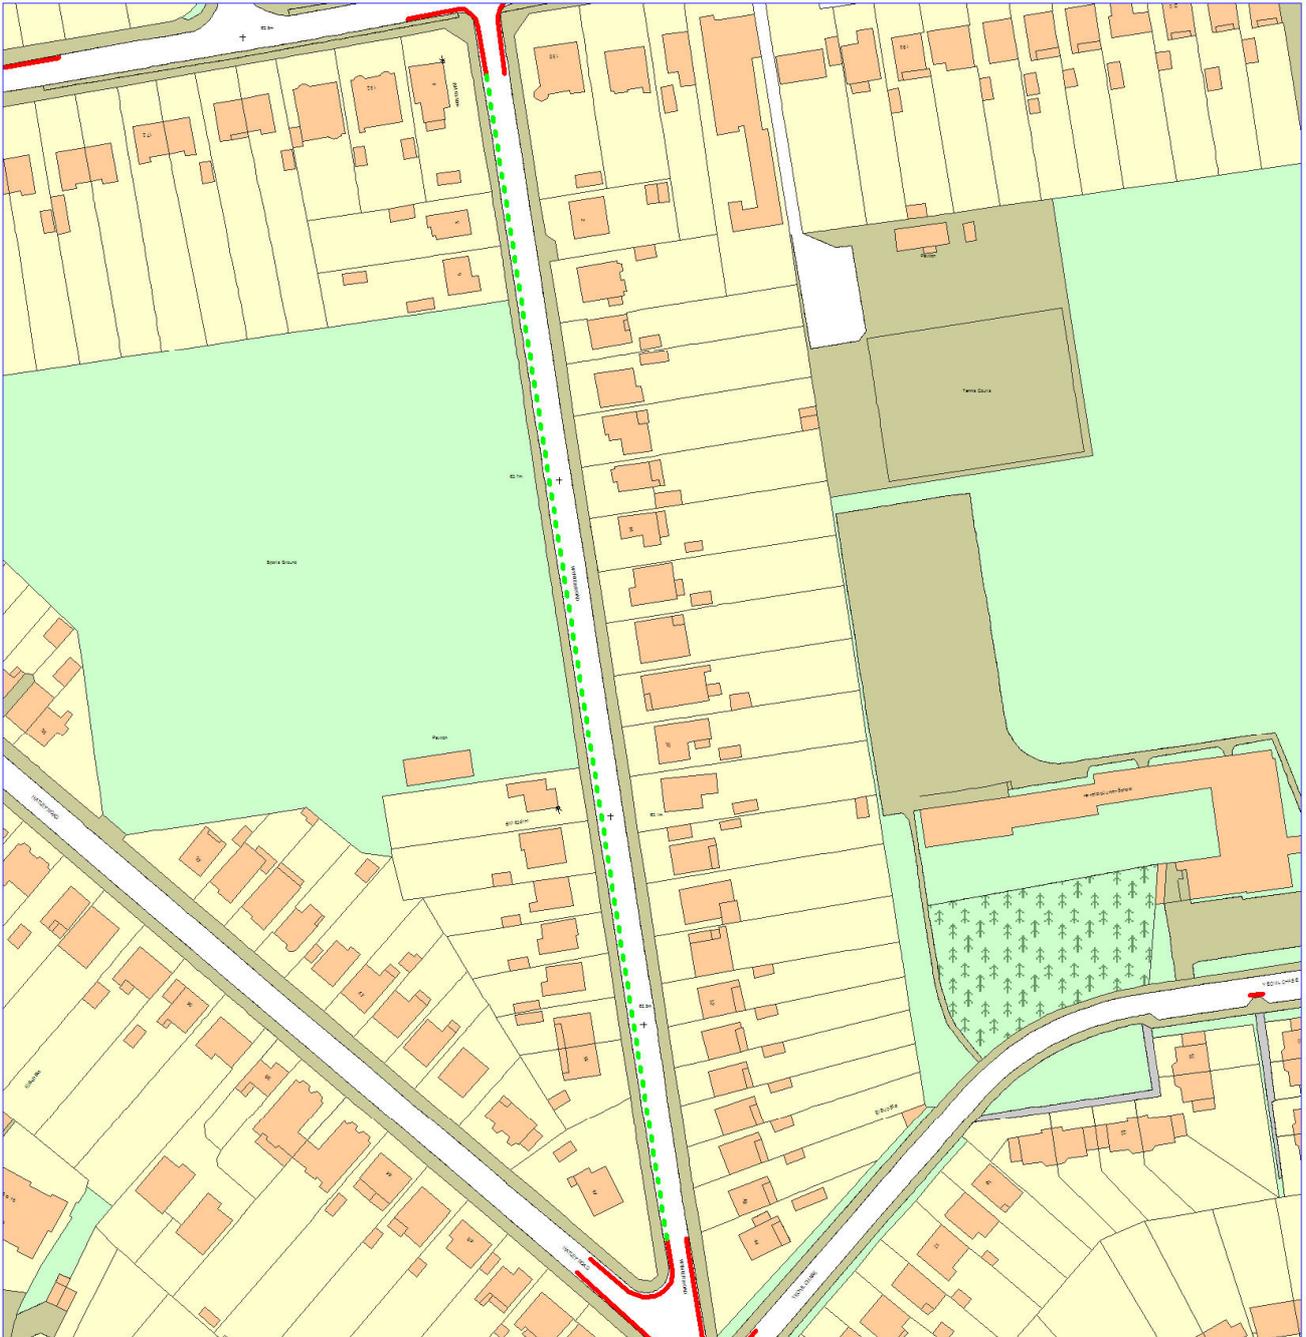

Based on the Ordnance Survey's 2007 Map with the permission of the controller of Her Majesty's Stationary Office, Crown Copyright Reserved  
 Unauthorised reproduction infringes Crown Copyright and may lead to prosecution or civil proceedings. Southampton CITY Council Licence No 100019679, 2007

|     |   |
|-----|---|
| Key |  proposed No Waiting 10am - 6pm Saturday to Sunday parking restriction |
|     |  existing No Waiting at Any Time parking restriction                   |

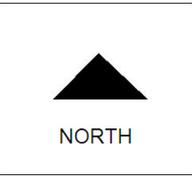

Mick Bishop  
 Head of Highways and Parking  
 45 Castle Way  
 Southampton  
 SO14 2PD

Date: 21.04.10

Drawing Title  
 Map showing proposed and existing parking restrictions  
 in Wynter Road

Scale: 1:1500

Plan No: NDHWR1