


STREET NAMING - FORMER WICKES SITE

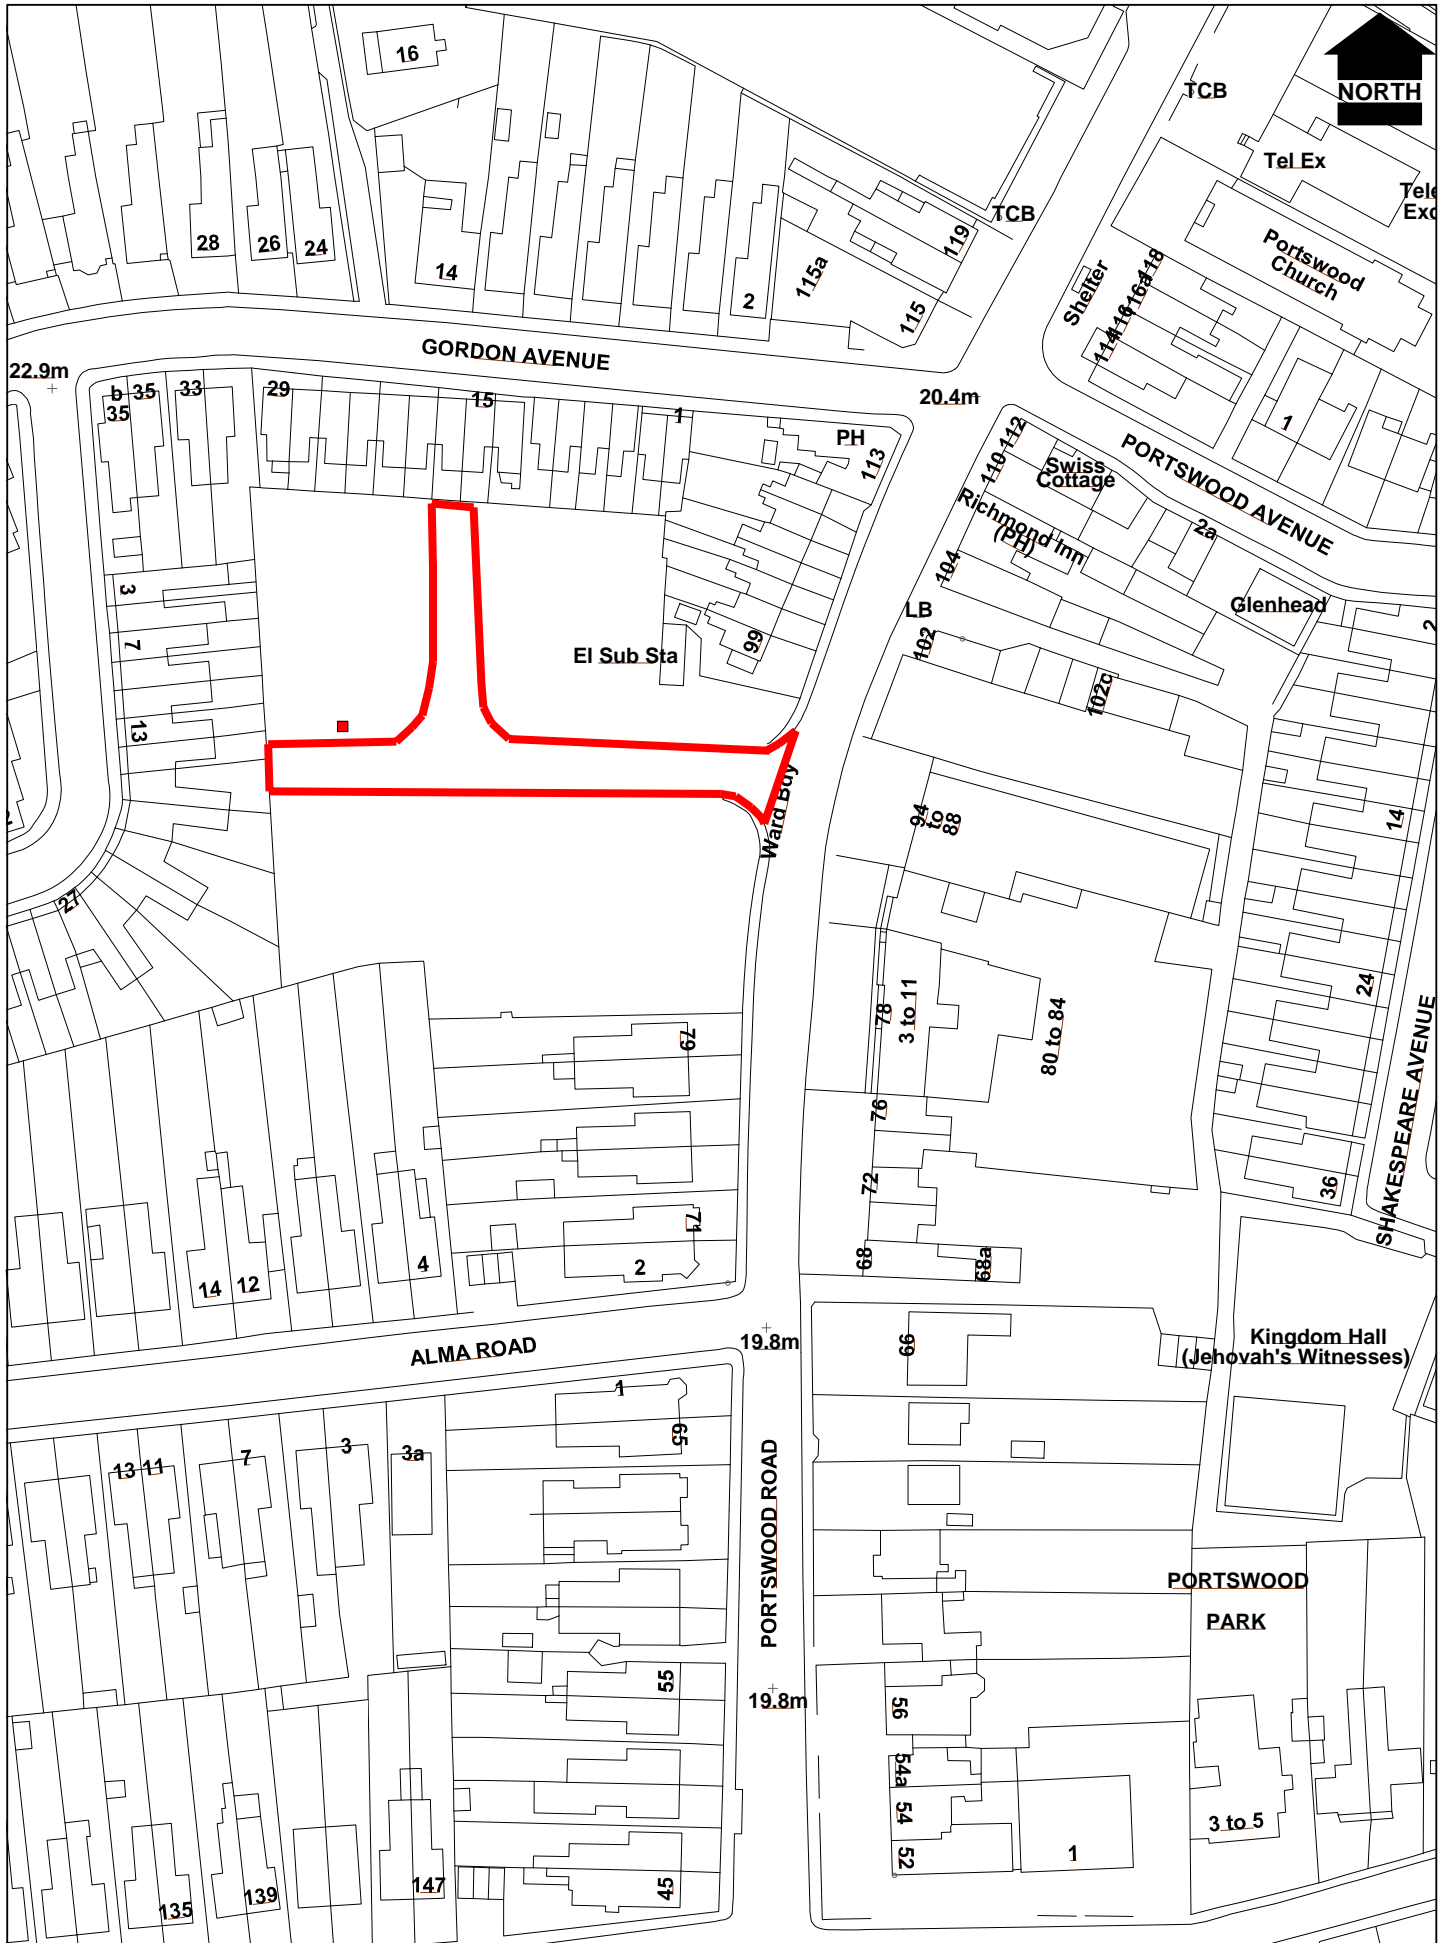

Scale : 1:1250

Date : 16 August 2010

© Crown copyright. All rights reserved. Southampton City Council 100019679 2004.

