


STREET NAMING: WYNDHAM COURT SERVICE ROAD

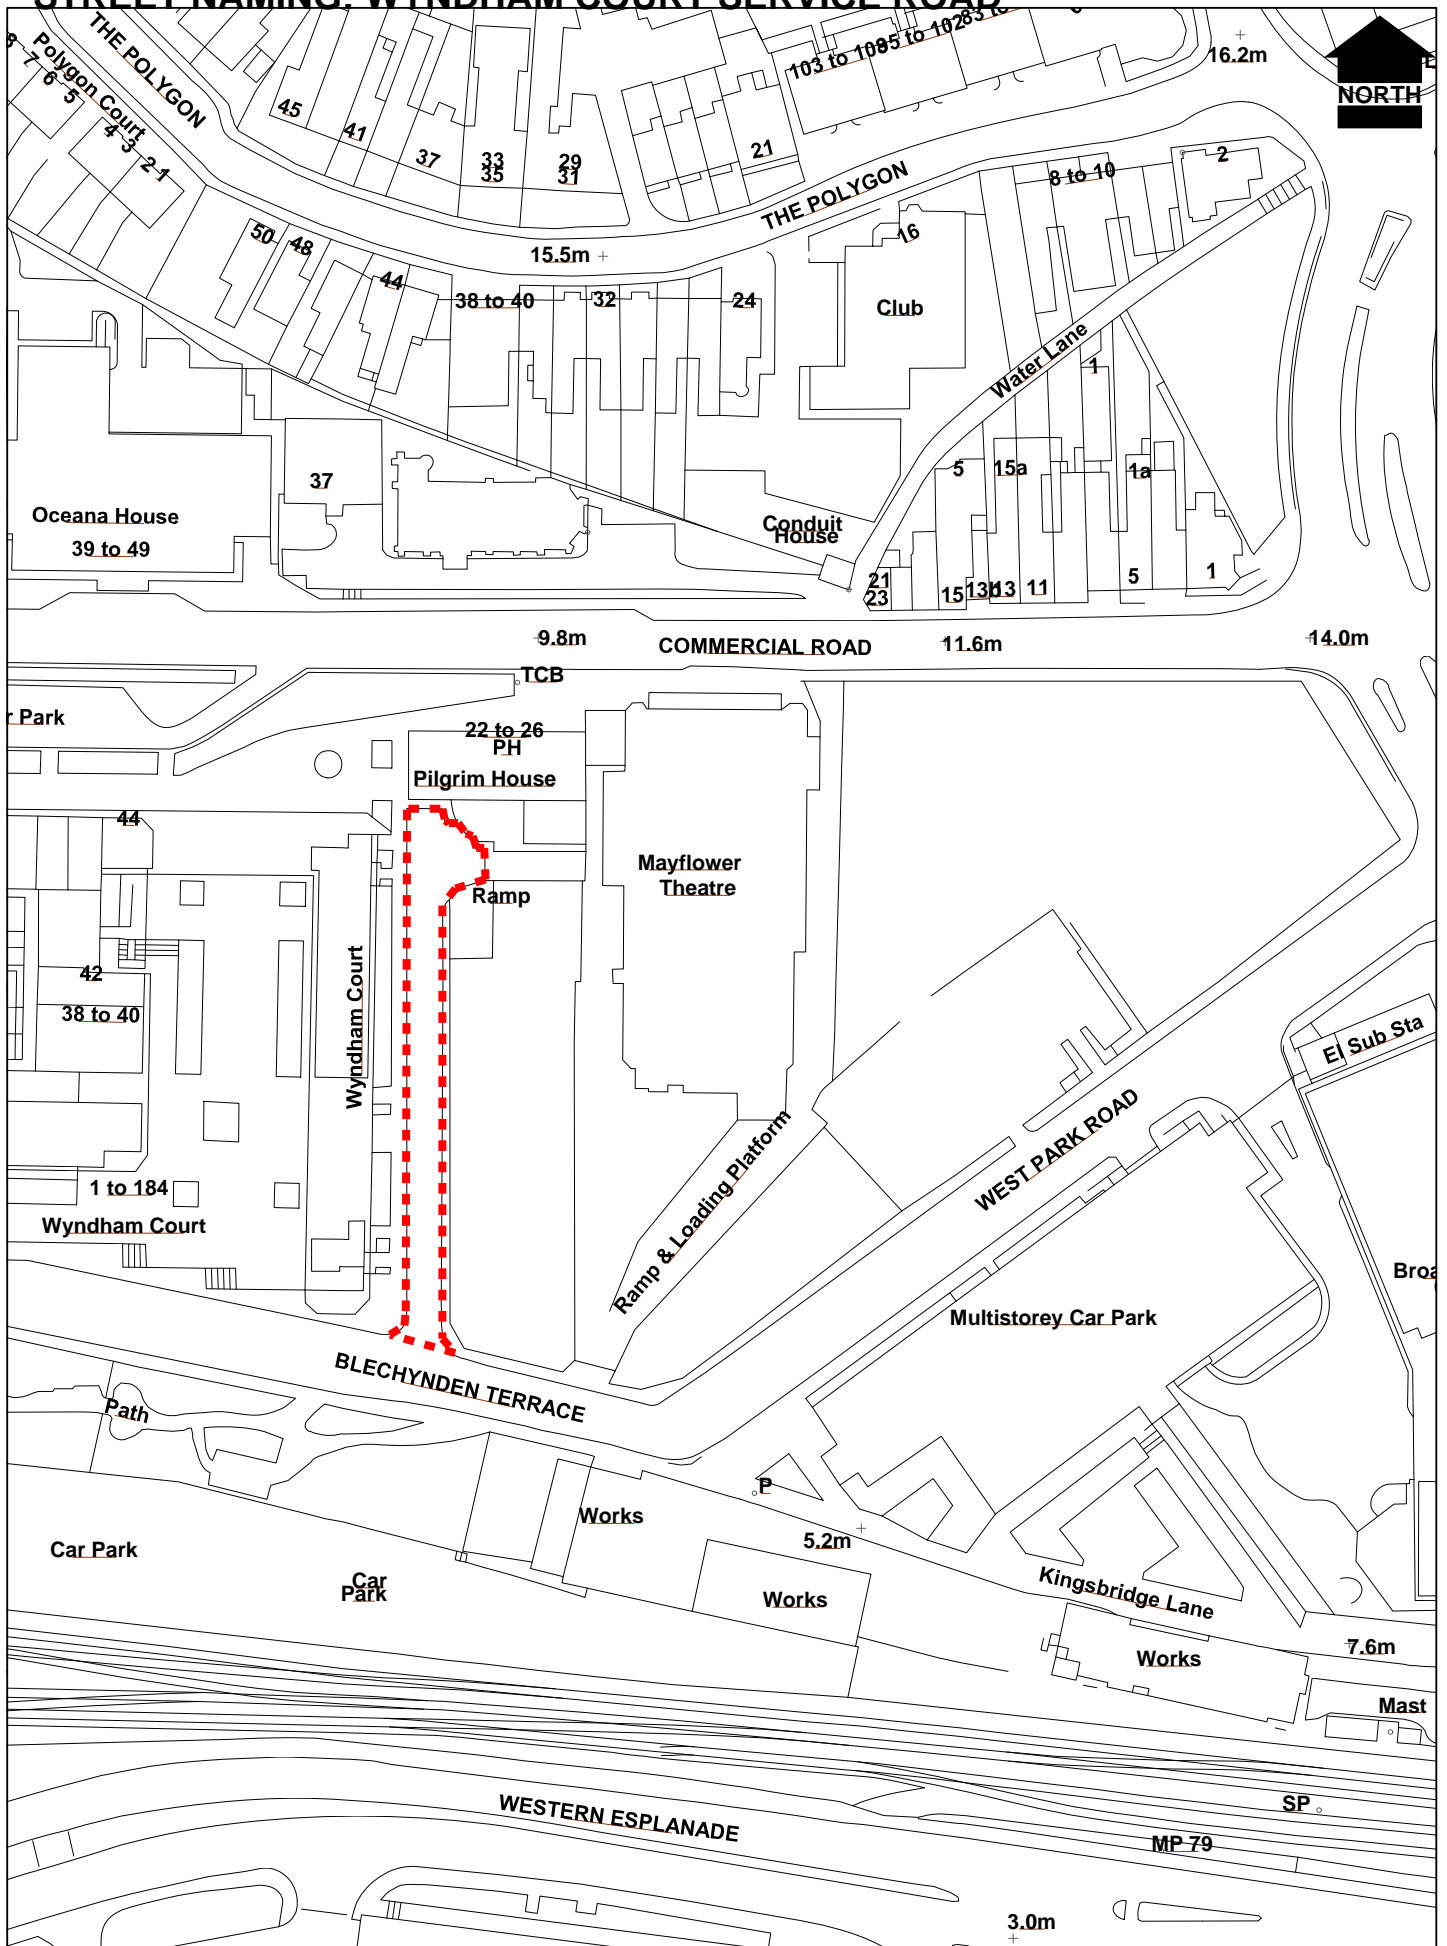

Scale : 1:1250

Date : 11 August 2010

© Crown copyright. All rights reserved. Southampton City Council 100019679 2004.

