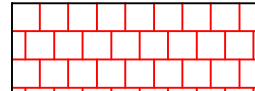



KEY


-  Proposed paved Area
-  Area of working

NOTES


- Havelock Road are to be closed for motor vehicles
- Remove bus plug at Commerical Rd
- Create mini piazza frontage to Museum
- Remove pay and display bay in Havelock Road and Commercial Road

B	10.09	BL	Change the location of north side bus stop in Commercial Road. Added new buildout.
A	07.09	BL	Proposed closure of Havelock Road and proposed road marking
REVISION	DATE	BY	DETAILS


DRAWING STATUS **DRAFT**

	MICK BISHOP HEAD OF HIGHWAYS & PARKING SERVICES SECOND FLOOR 45 CASTLE WAY SOUTHAMPTON SO14 2PD CITYPROJECTS		CREATED BY BL	LAST EDITED BY BL	DATE 07.09.2010	REVISION B
	DRAWING TITLE SEA CITY OPTION 3 - WITH PROPOSED ROAD MARKINGS		CHECKED SLT	APPROVED SLT	SCALE 1/1250	
DRAWING NUMBER EDS 5527						


REPRODUCED FROM THE ORDNANCE SURVEY MAPPING WITH THE PERMISSION OF THE CONTROLLER OF HER MAJESTY'S STATIONERY OFFICE CROWN COPYRIGHT. UNAUTHORISED REPRODUCTION INFRINGES CROWN COPYRIGHT AND MAY LEAD TO PROSECUTION OR CIVIL PROCEEDINGS. SOUTHAMPTON CITY COUNCIL LICENSE No. 100019679 (2005).

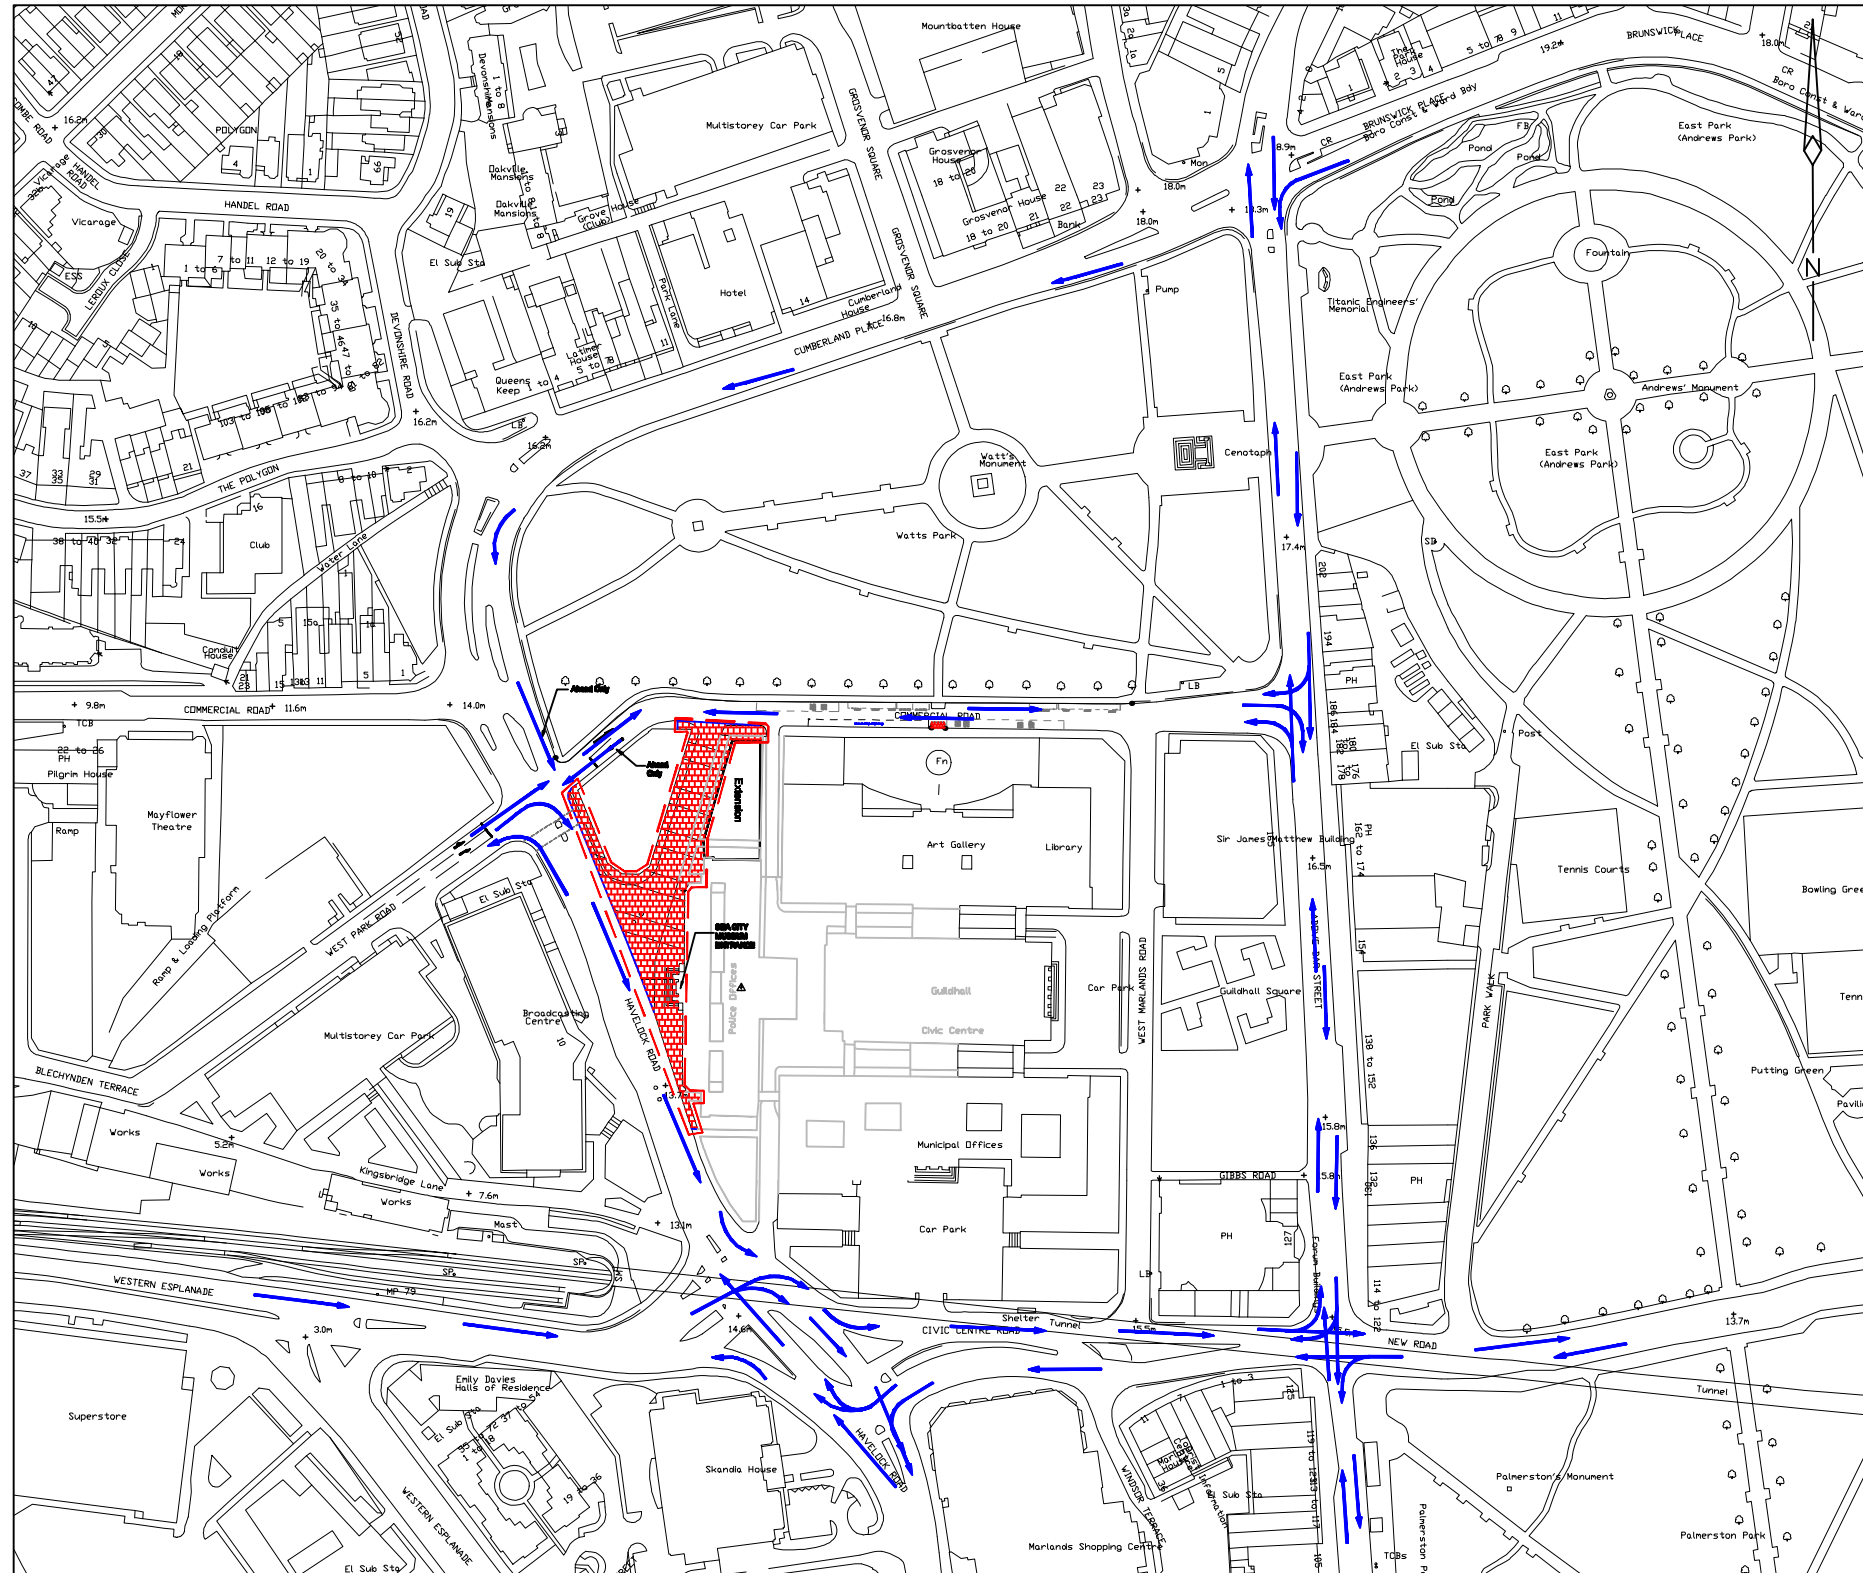

KEY

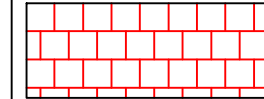

Proposed paved Area

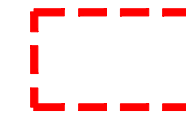

Area of working



Local Buses Movement

NOTES

Havelock Road are to be closed for motor vehicles

Remove bus plug at Commerical Rd

Create mini piazza frontage to Museum

Remove pay and display bay in Havelock Road and Commercial Road

REVISION	DATE	BY	DETAILS

DRAWING STATUS

DRAFT

CREATED BY	LAST EDITED BY	DATE	REVISION
BL	BL	10.09.2010	
CHECKED	APPROVED	SCALE	
		NTS	

DRAWING NUMBER

EDS 5550




MICK BISHOP
HEAD OF HIGHWAYS & PARKING SERVICES
SECOND FLOOR
45 CASTLE WAY
SOUTHAMPTON SO14 2PD
CITYPROJECTS


DRAWING TITLE

**SEA CITY
Traffic Movement
Proposed Local Buses Movement**


REPRODUCED FROM THE ORDNANCE SURVEY MAPPING WITH THE PERMISSION OF THE CONTROLLER OF HER MAJESTY'S STATIONERY OFFICE CROWN COPYRIGHT. UNAUTHORISED REPRODUCTION INFRINGES CROWN COPYRIGHT AND MAY LEAD TO PROSECUTION OR CIVIL PROCEEDINGS. SOUTHAMPTON CITY COUNCIL LICENSE No. 100019679 (2005).

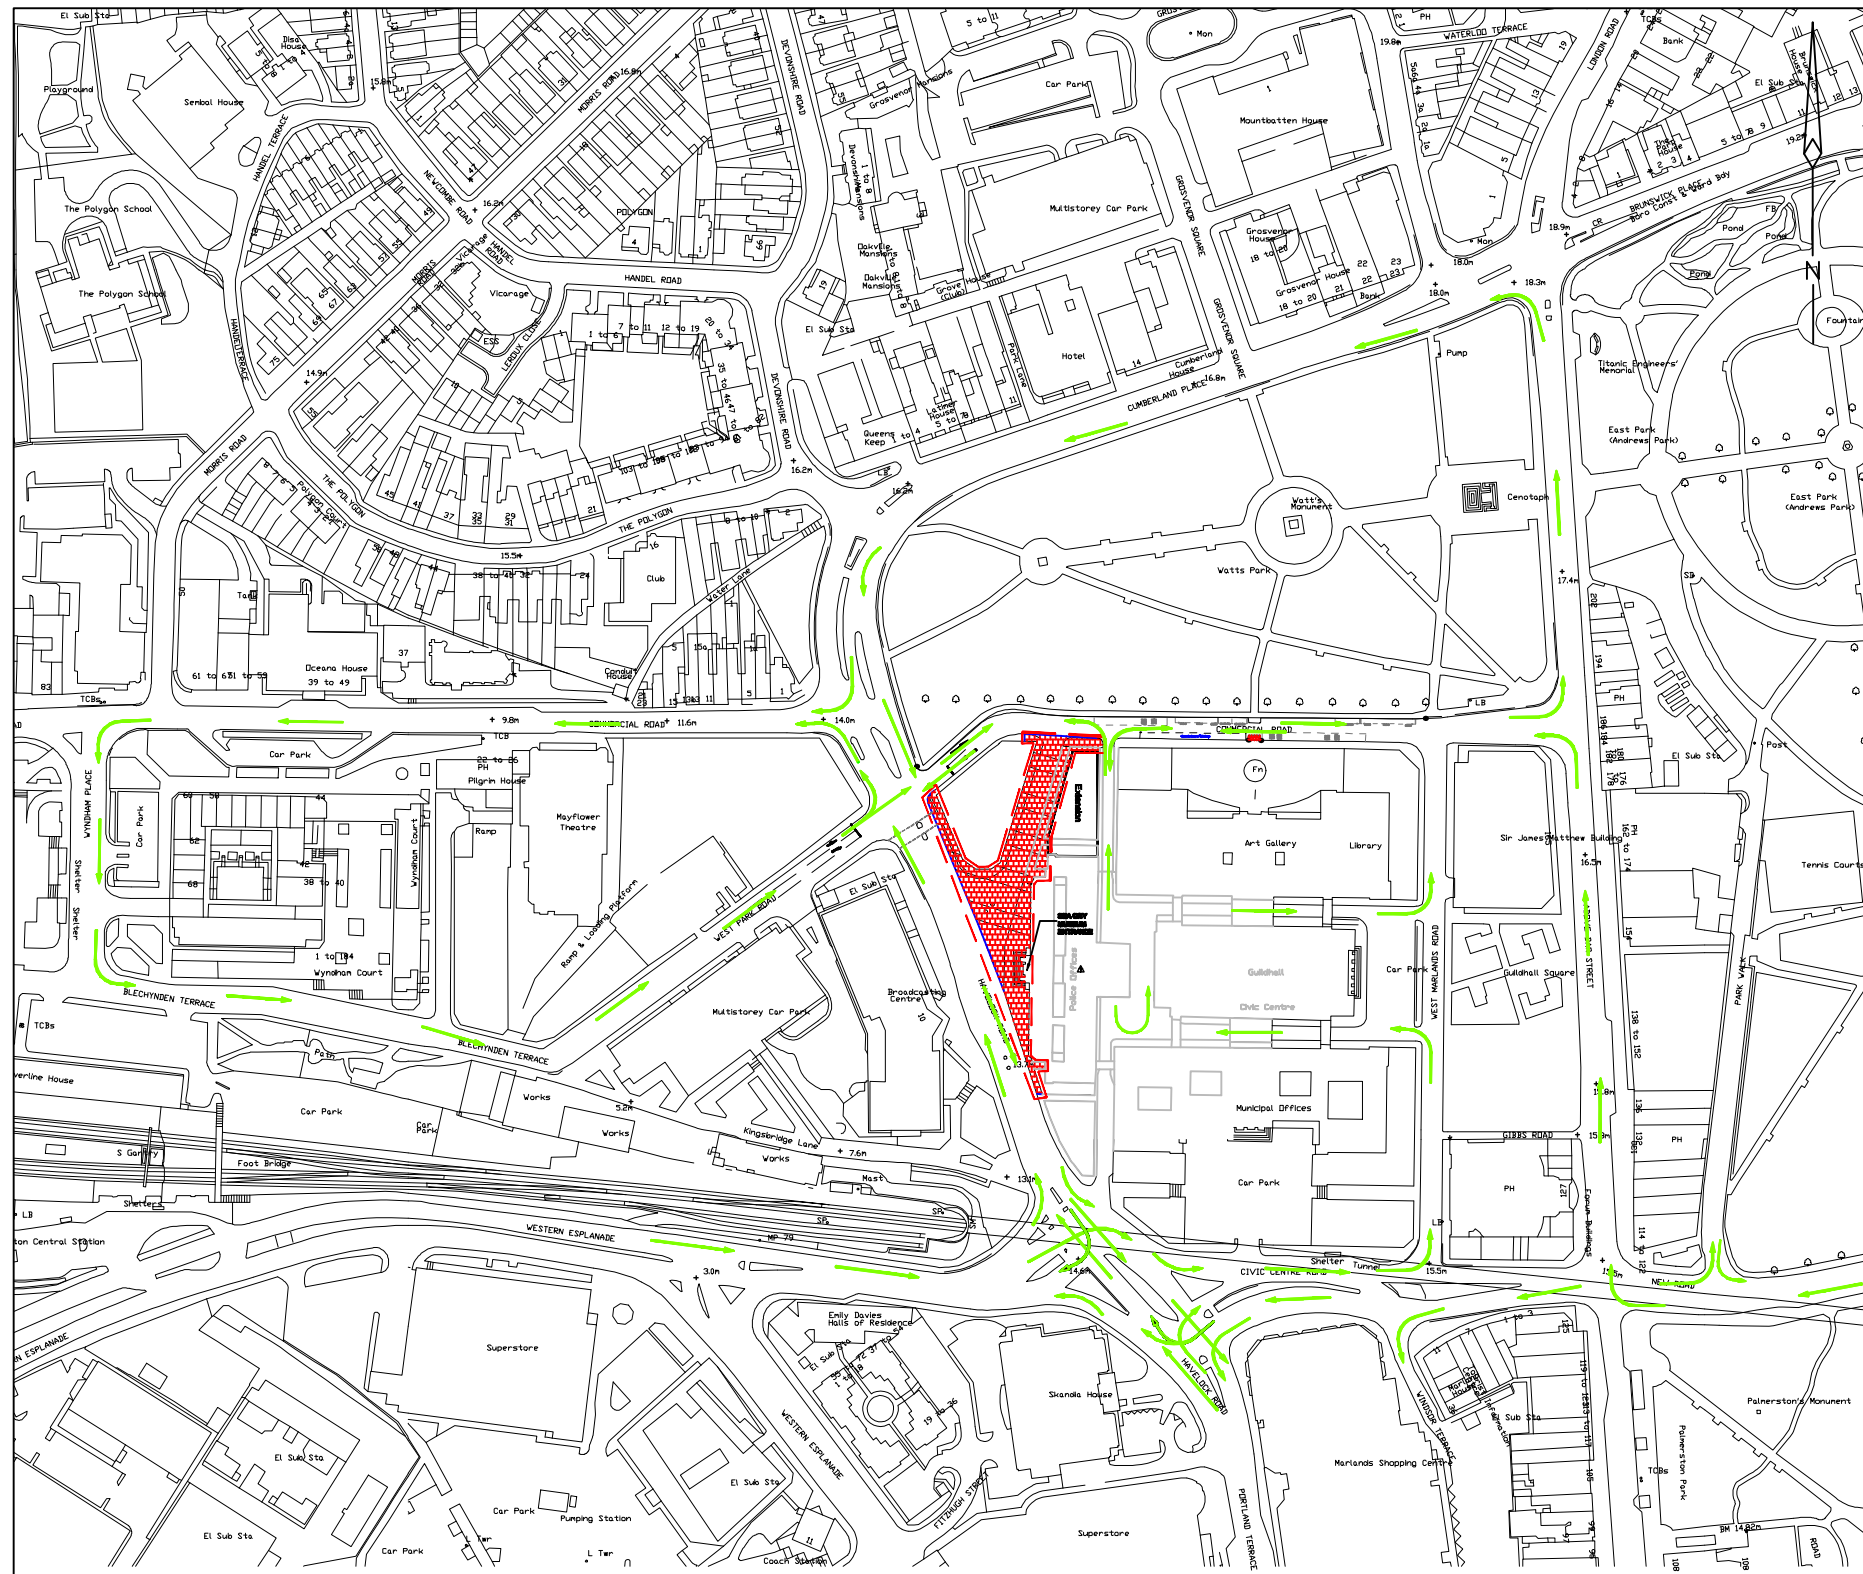

KEY

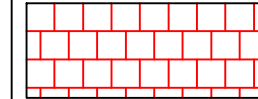

Proposed paved Area

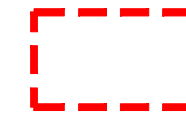

Area of working



Delivery Vehicle Movement

NOTES

Havelock Road are to be closed for motor vehicles

Remove bus plug at Commerical Rd

Create mini piazza frontage to Museum

Remove pay and display bay in Havelock Road and Commercial Road

REVISION	DATE	BY	DETAILS

DRAWING STATUS **DRAFT**

CREATED BY	LAST EDITED BY	DATE	REVISION
BL	BL	10.09.2010	
CHECKED	APPROVED	SCALE	
		NTS	


DRAWING NUMBER **EDS 5549**




MICK BISHOP
HEAD OF HIGHWAYS & PARKING SERVICES
SECOND FLOOR
45 CASTLE WAY
SOUTHAMPTON SO14 2PD
CITYPROJECTS

DRAWING TITLE **SEA CITY
Traffic Movement
Proposed Delivery Vehicle Movement**


REPRODUCED FROM THE ORDNANCE SURVEY MAPPING WITH THE PERMISSION OF THE CONTROLLER OF HER MAJESTY'S STATIONERY OFFICE CROWN COPYRIGHT. UNAUTHORISED REPRODUCTION INFRINGES CROWN COPYRIGHT AND MAY LEAD TO PROSECUTION OR CIVIL PROCEEDINGS. SOUTHAMPTON CITY COUNCIL LICENSE No. 100019679 (2005).

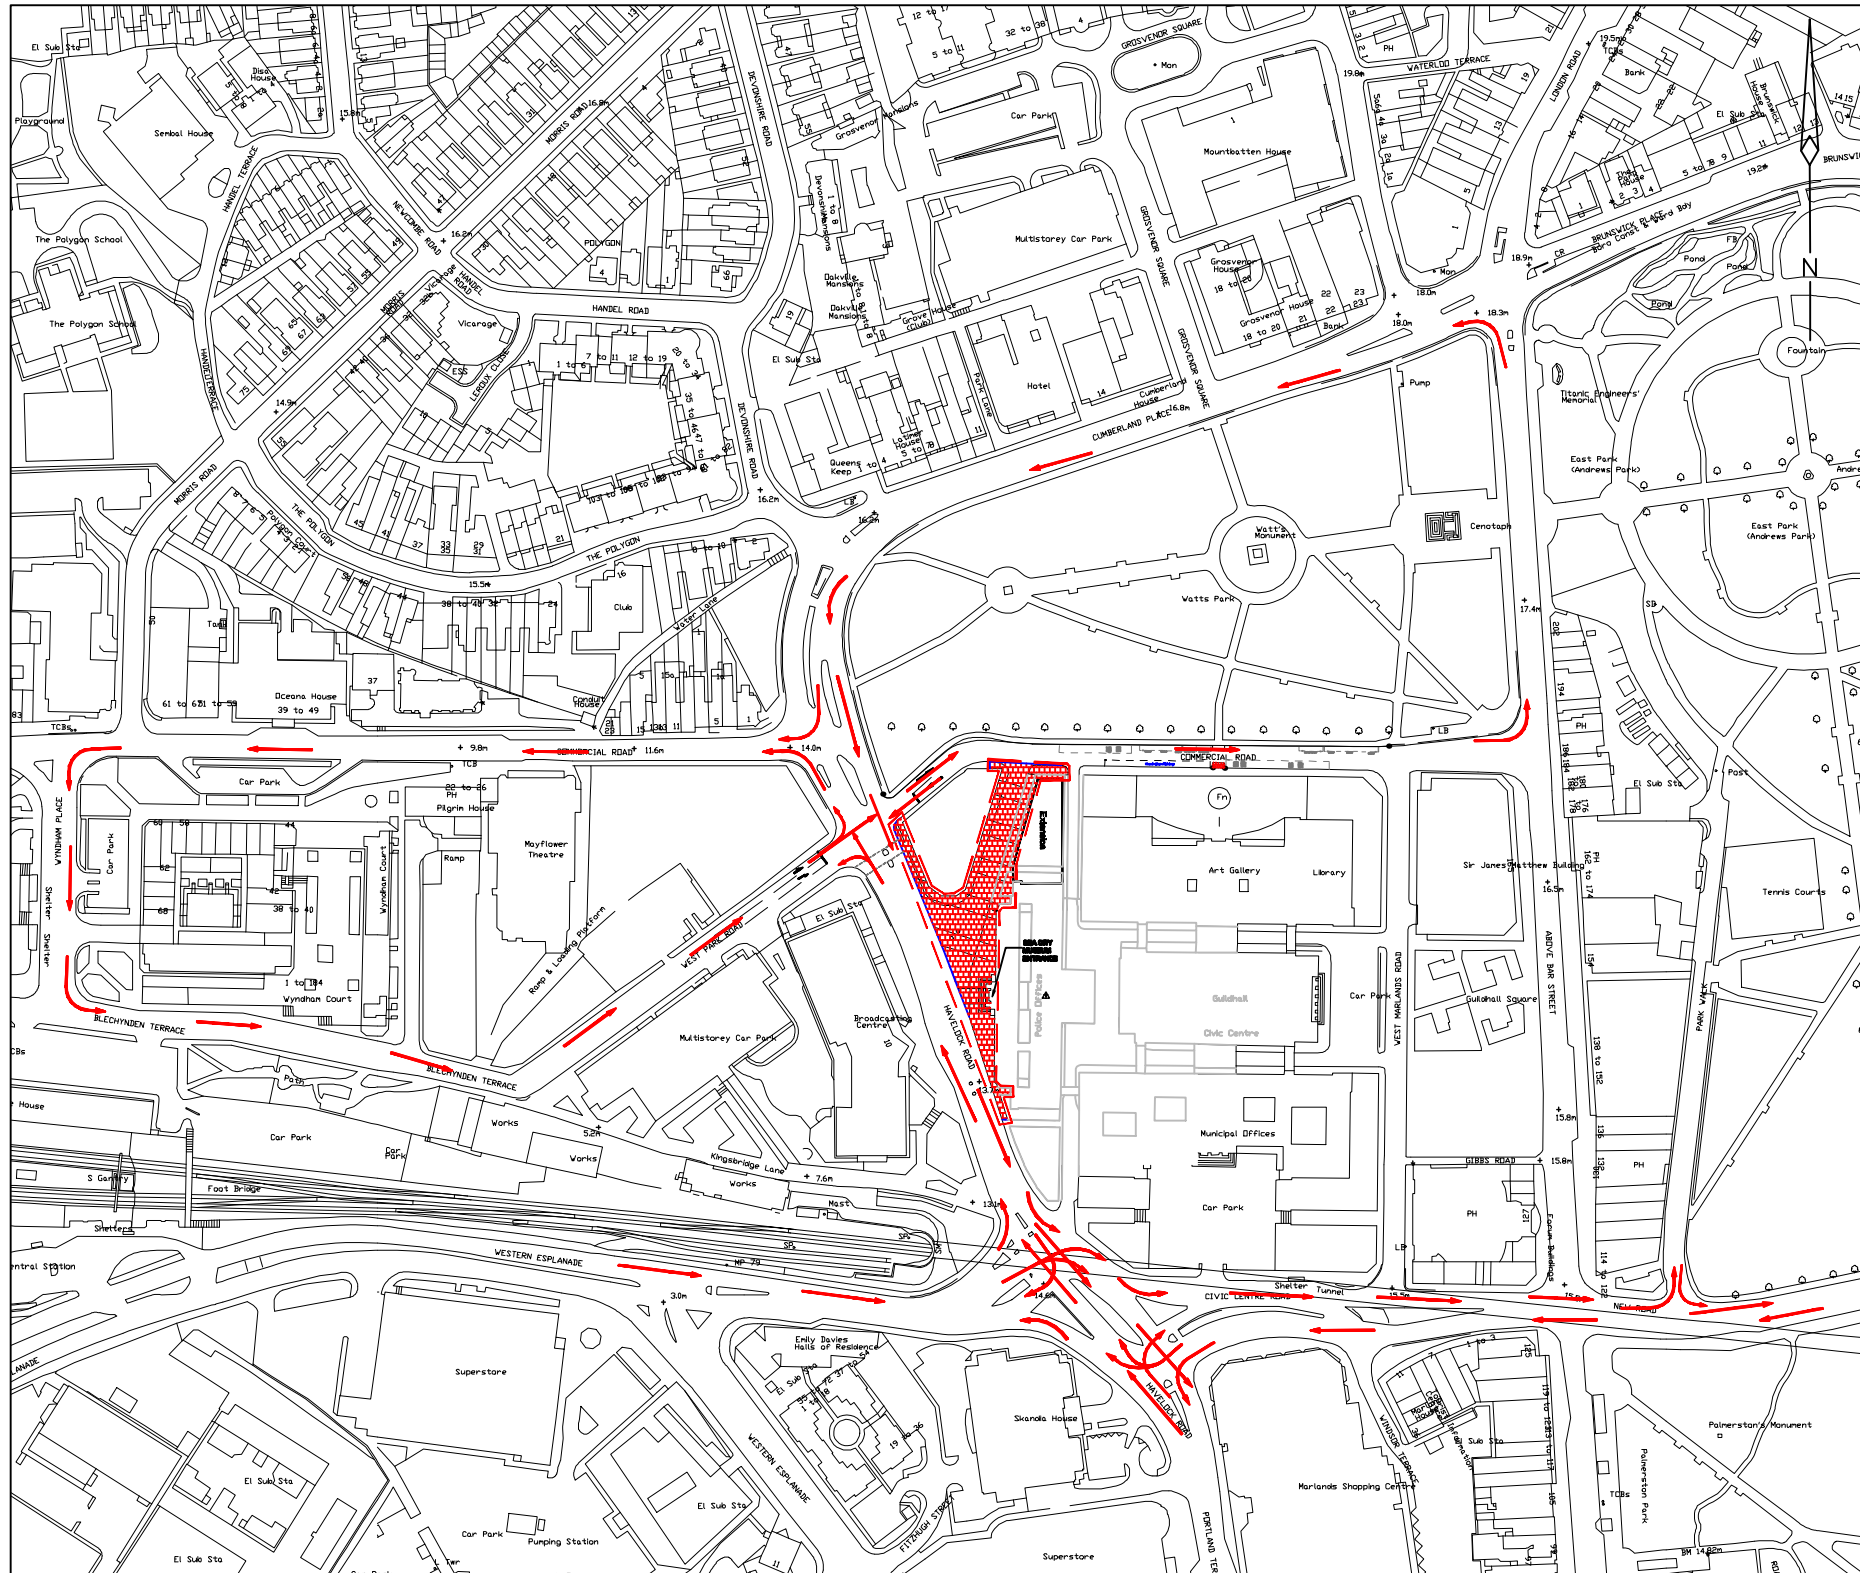

KEY

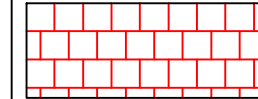

Proposed paved Area

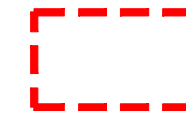

Area of working



Private Vehicle Movement

NOTES

Havelock Road are to be closed for motor vehicles

Remove bus plug at Commerical Rd

Create mini piazza frontage to Museum

Remove pay and display bay in Havelock Road and Commercial Road

REVISION	DATE	BY	DETAILS

DRAWING STATUS **DRAFT**

CREATED BY	LAST EDITED BY	DATE	REVISION
BL	BL	10.09.2010	
CHECKED	APPROVED	SCALE	
		NTS	

DRAWING NUMBER **EDS 5551**



MICK BISHOP
HEAD OF HIGHWAYS & PARKING SERVICES
SECOND FLOOR
45 CASTLE WAY
SOUTHAMPTON SO14 2PD
CITYPROJECTS

DRAWING TITLE
**SEA CITY
Traffic Movement
Proposed Private Vehicle Movement**

REPRODUCED FROM THE ORDNANCE SURVEY MAPPING WITH THE PERMISSION OF THE CONTROLLER OF HER MAJESTY'S STATIONERY OFFICE CROWN COPYRIGHT. UNAUTHORISED REPRODUCTION INFRINGES CROWN COPYRIGHT AND MAY LEAD TO PROSECUTION OR CIVIL PROCEEDINGS. SOUTHAMPTON CITY COUNCIL LICENSE No. 100019679 (2005).