


NORTH

10/00587/FUL

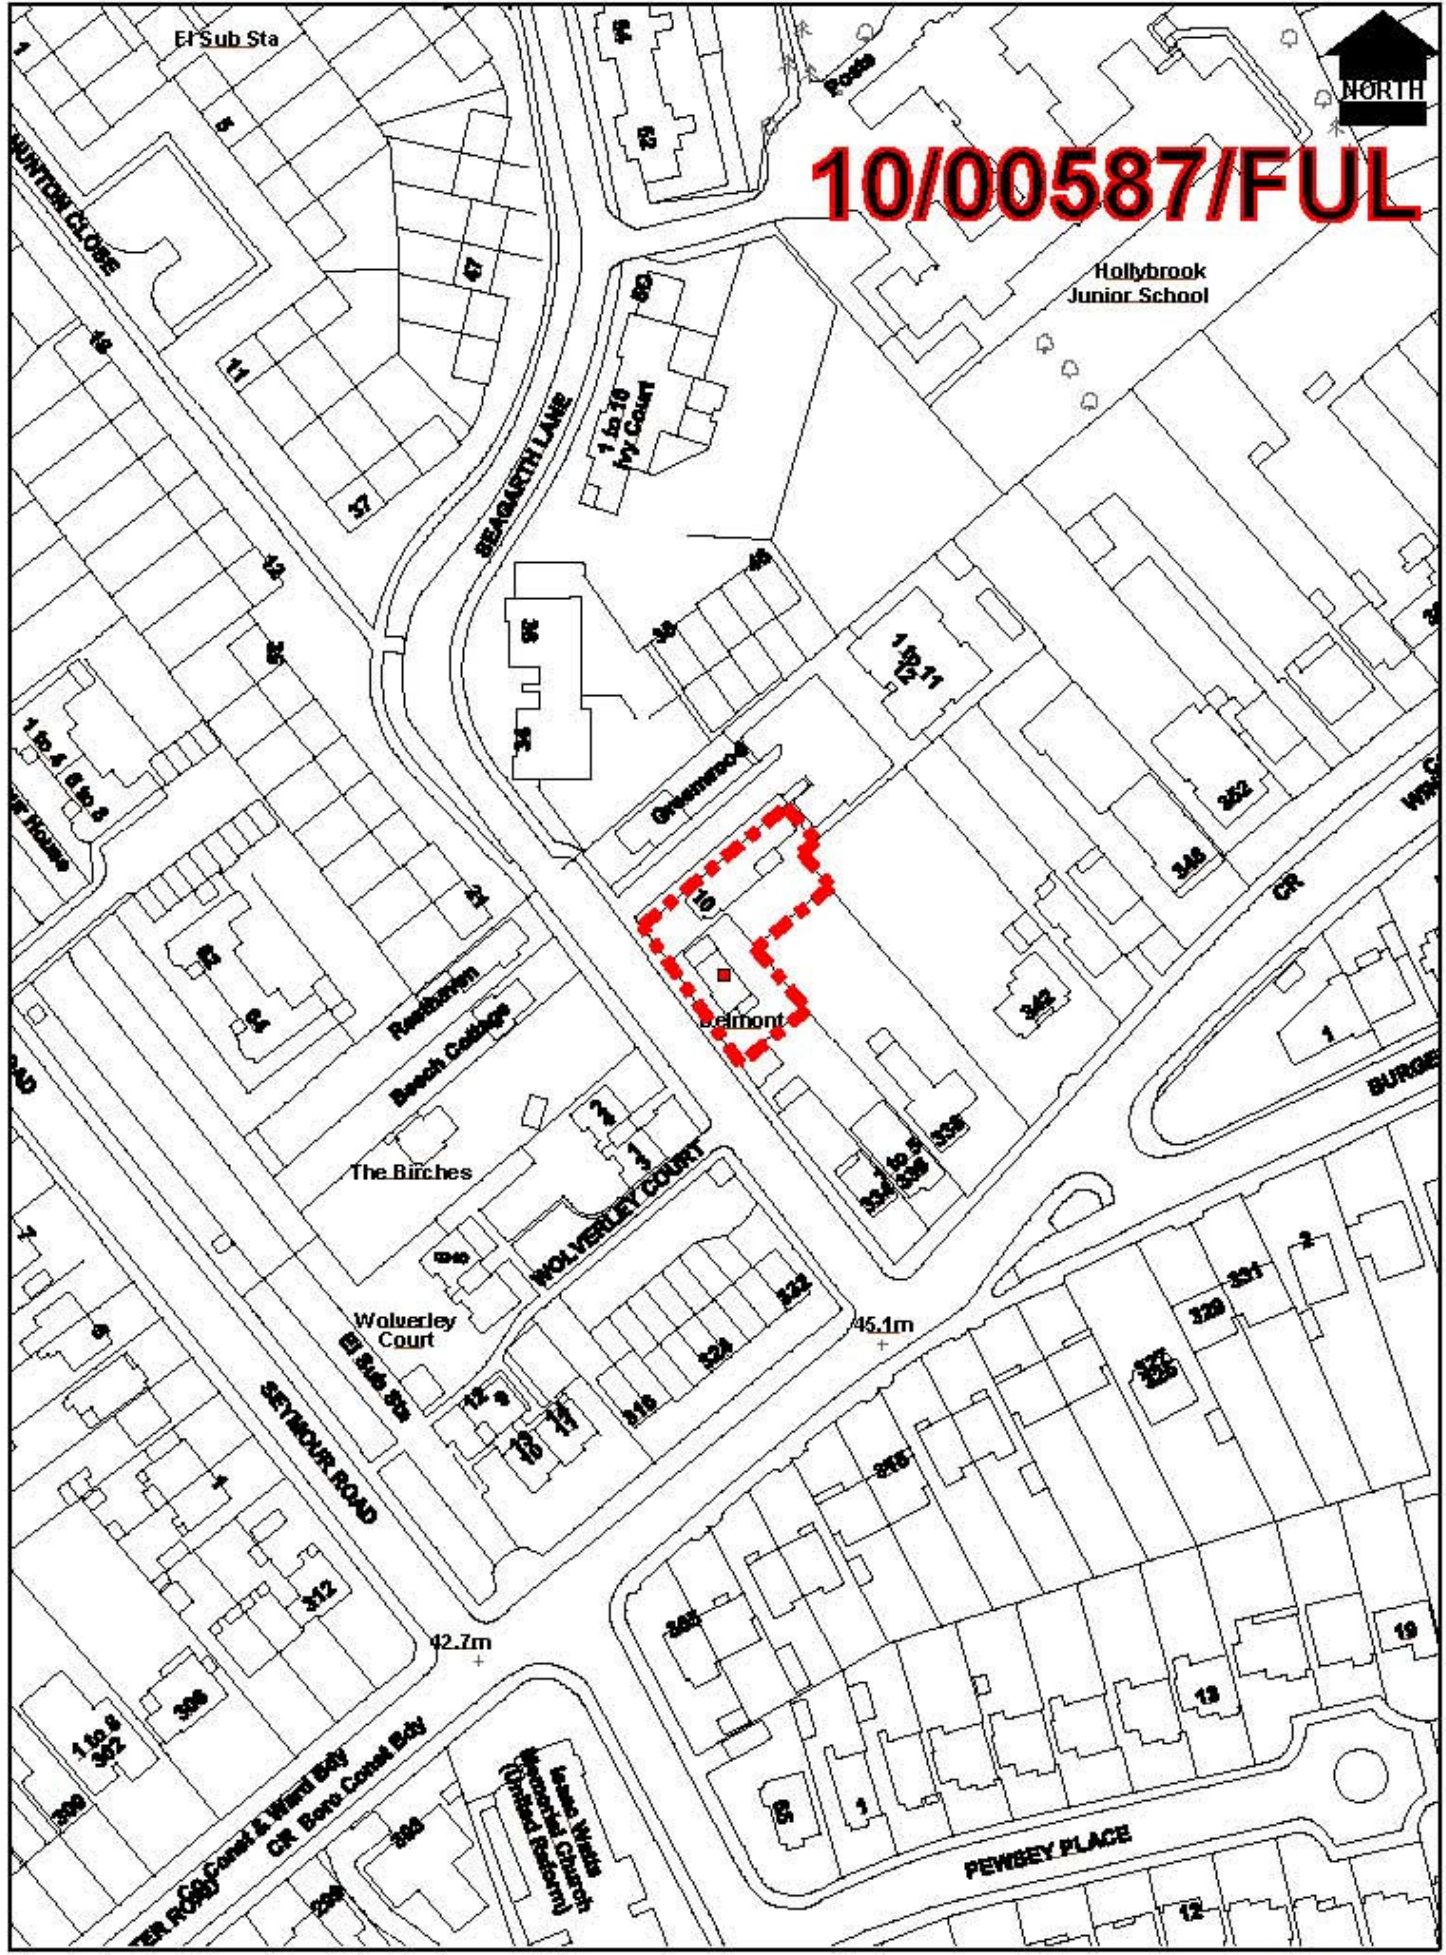

Scale : 1:1250

Date 16 September 2010

© Crown copyright. All rights reserved. Southampton City Council 100019679 2004.

