


New street name: - Arlowe Drive

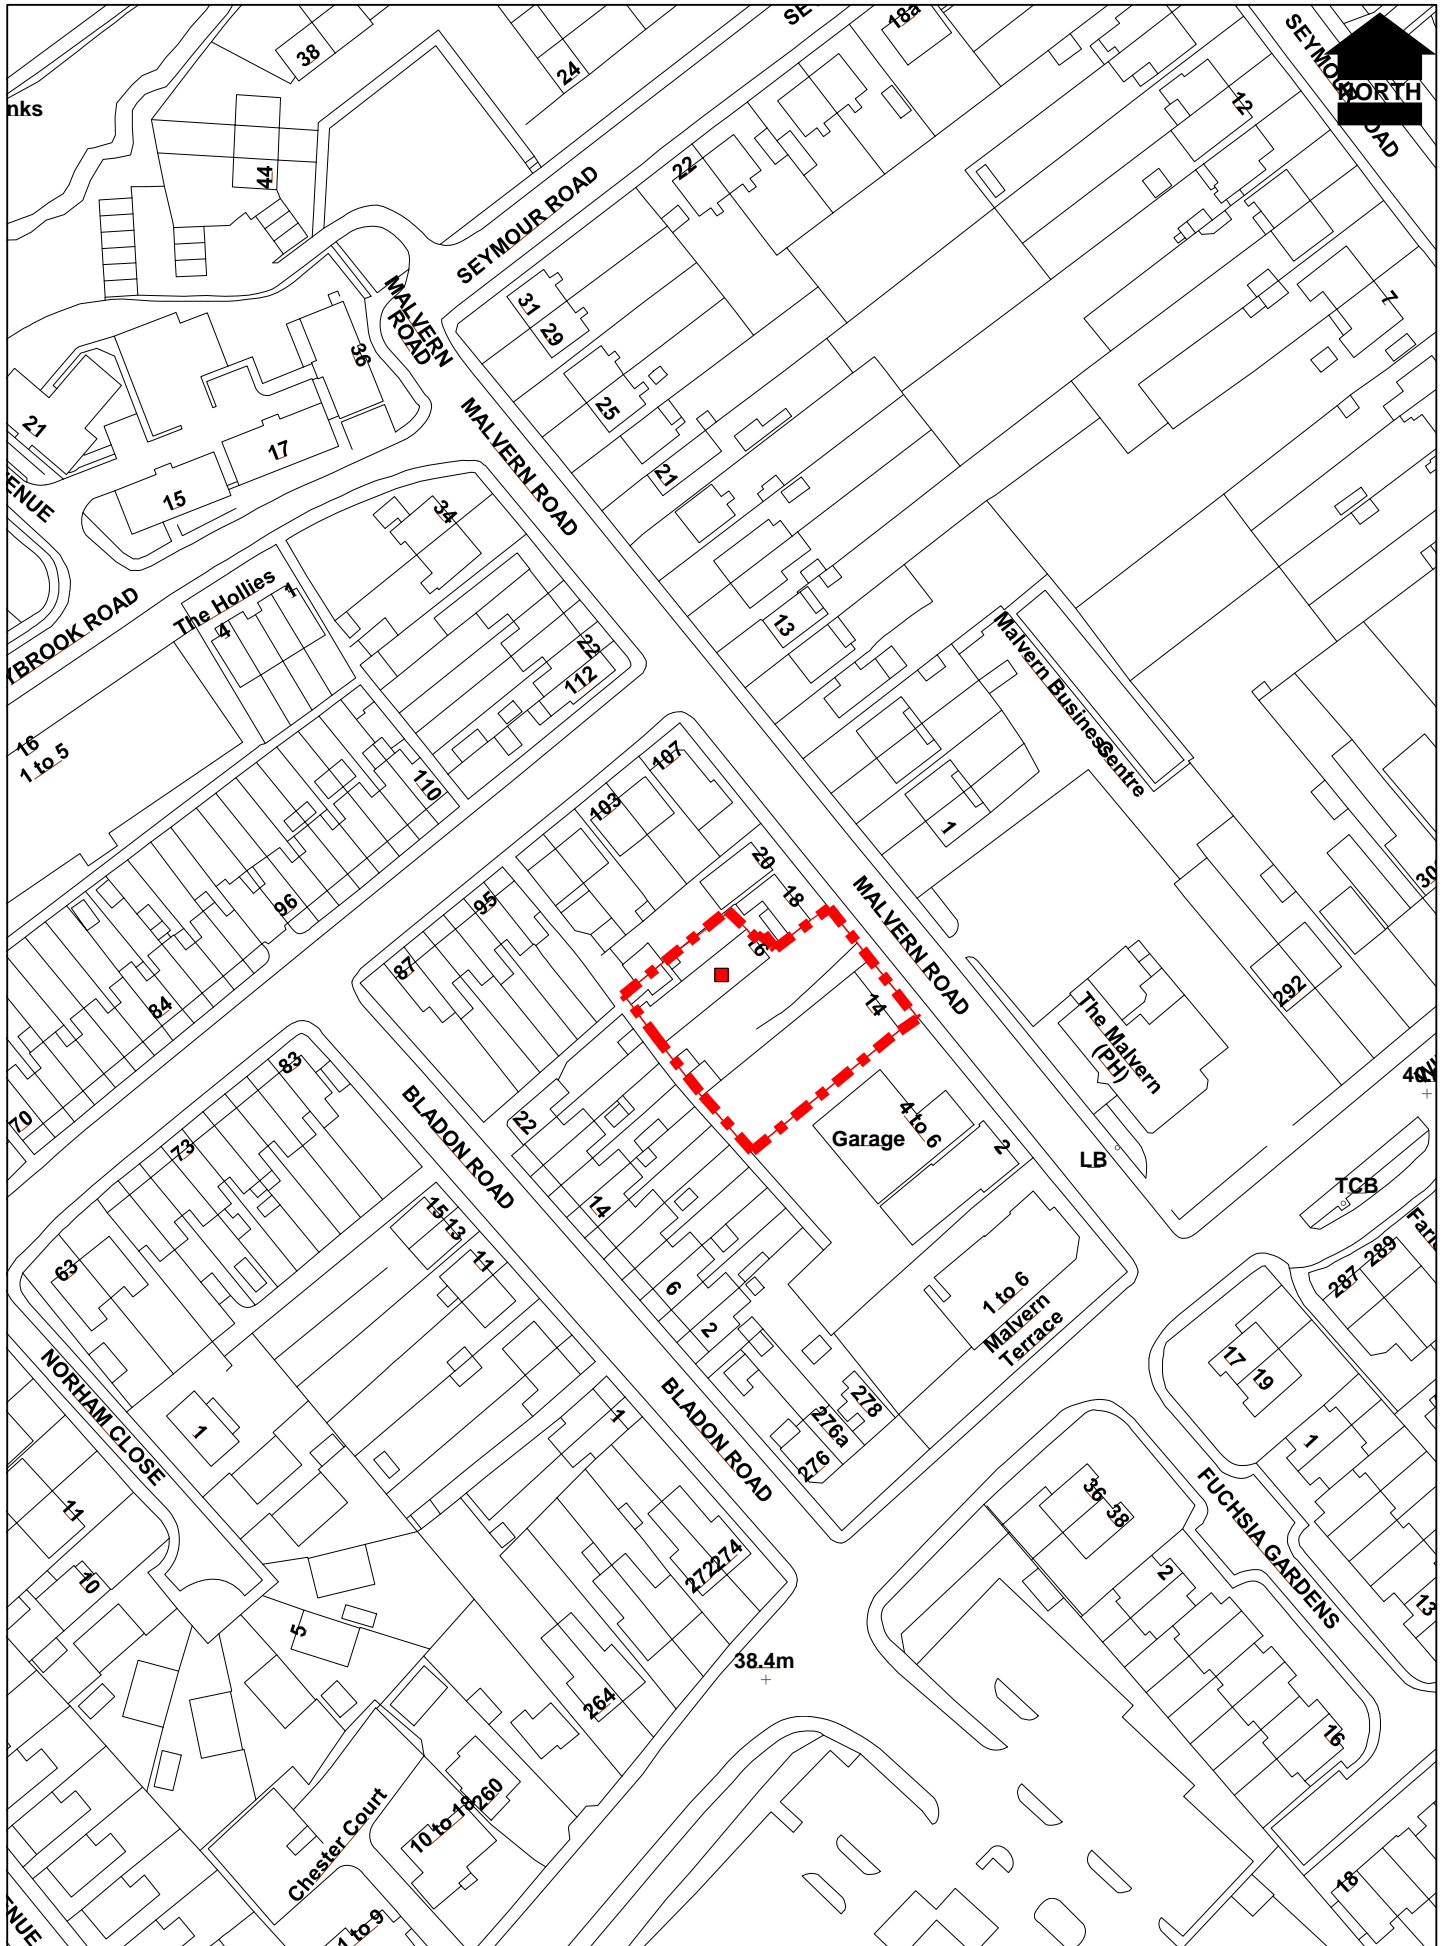

Scale : 1:1250

Date :11 October 2010

© Crown copyright. All rights reserved. Southampton City Council 100019679 2004.

