


# GARAGE SITE - GRATELEY CLOSE

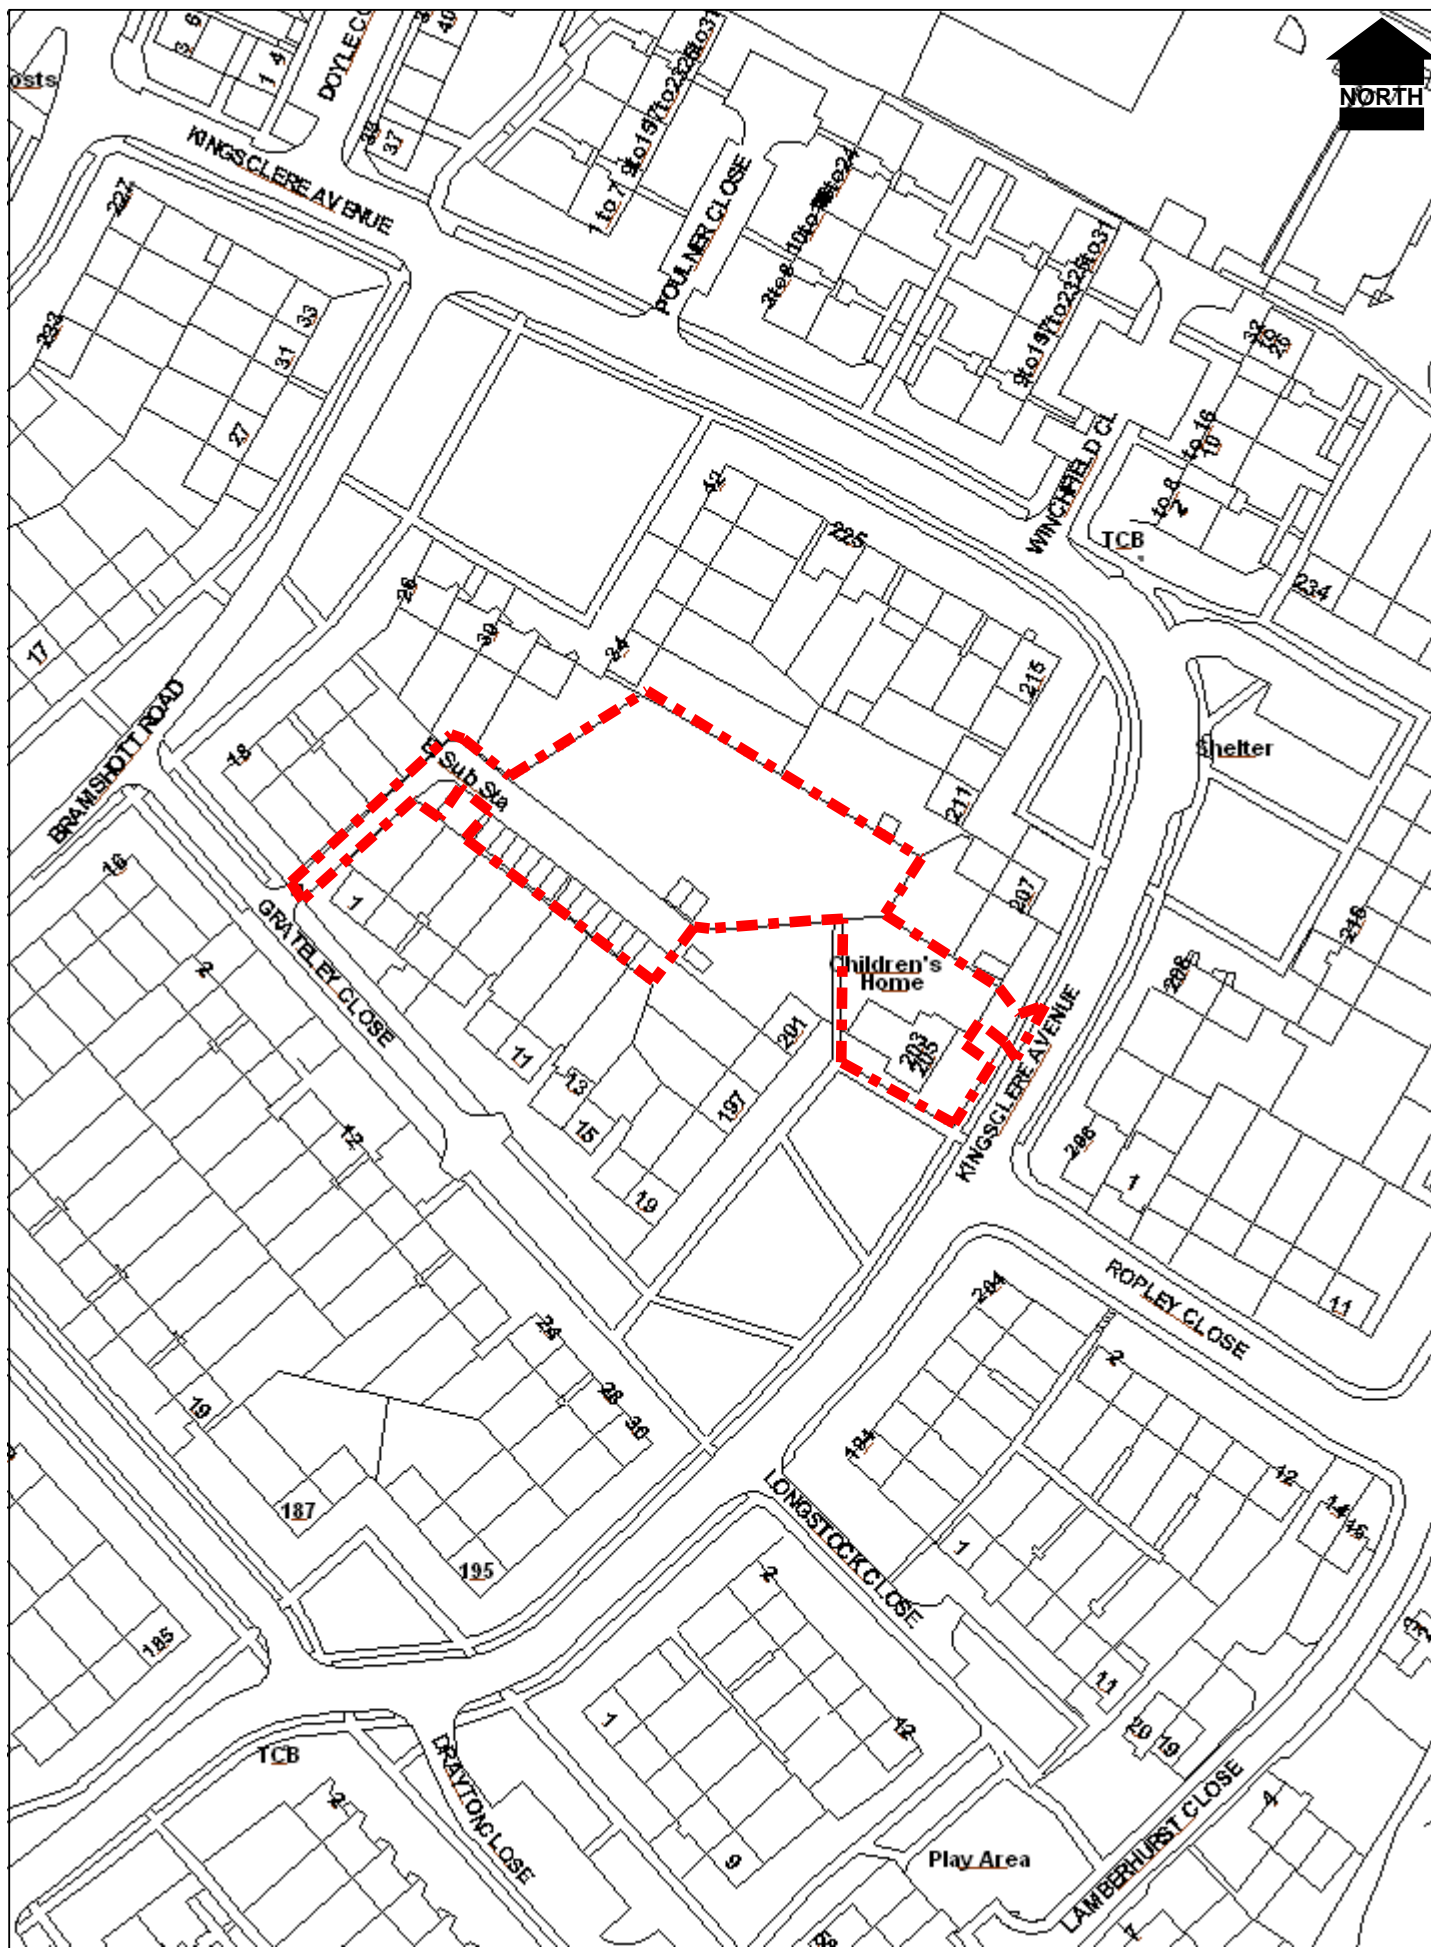

Scale : 1:1250

Date :01 February 2011

© Crown copyright. All rights reserved. Southampton City Council 100019679 2004.

