


# OXFORD STREET IMPROVEMENTS

## APPENDIX 1

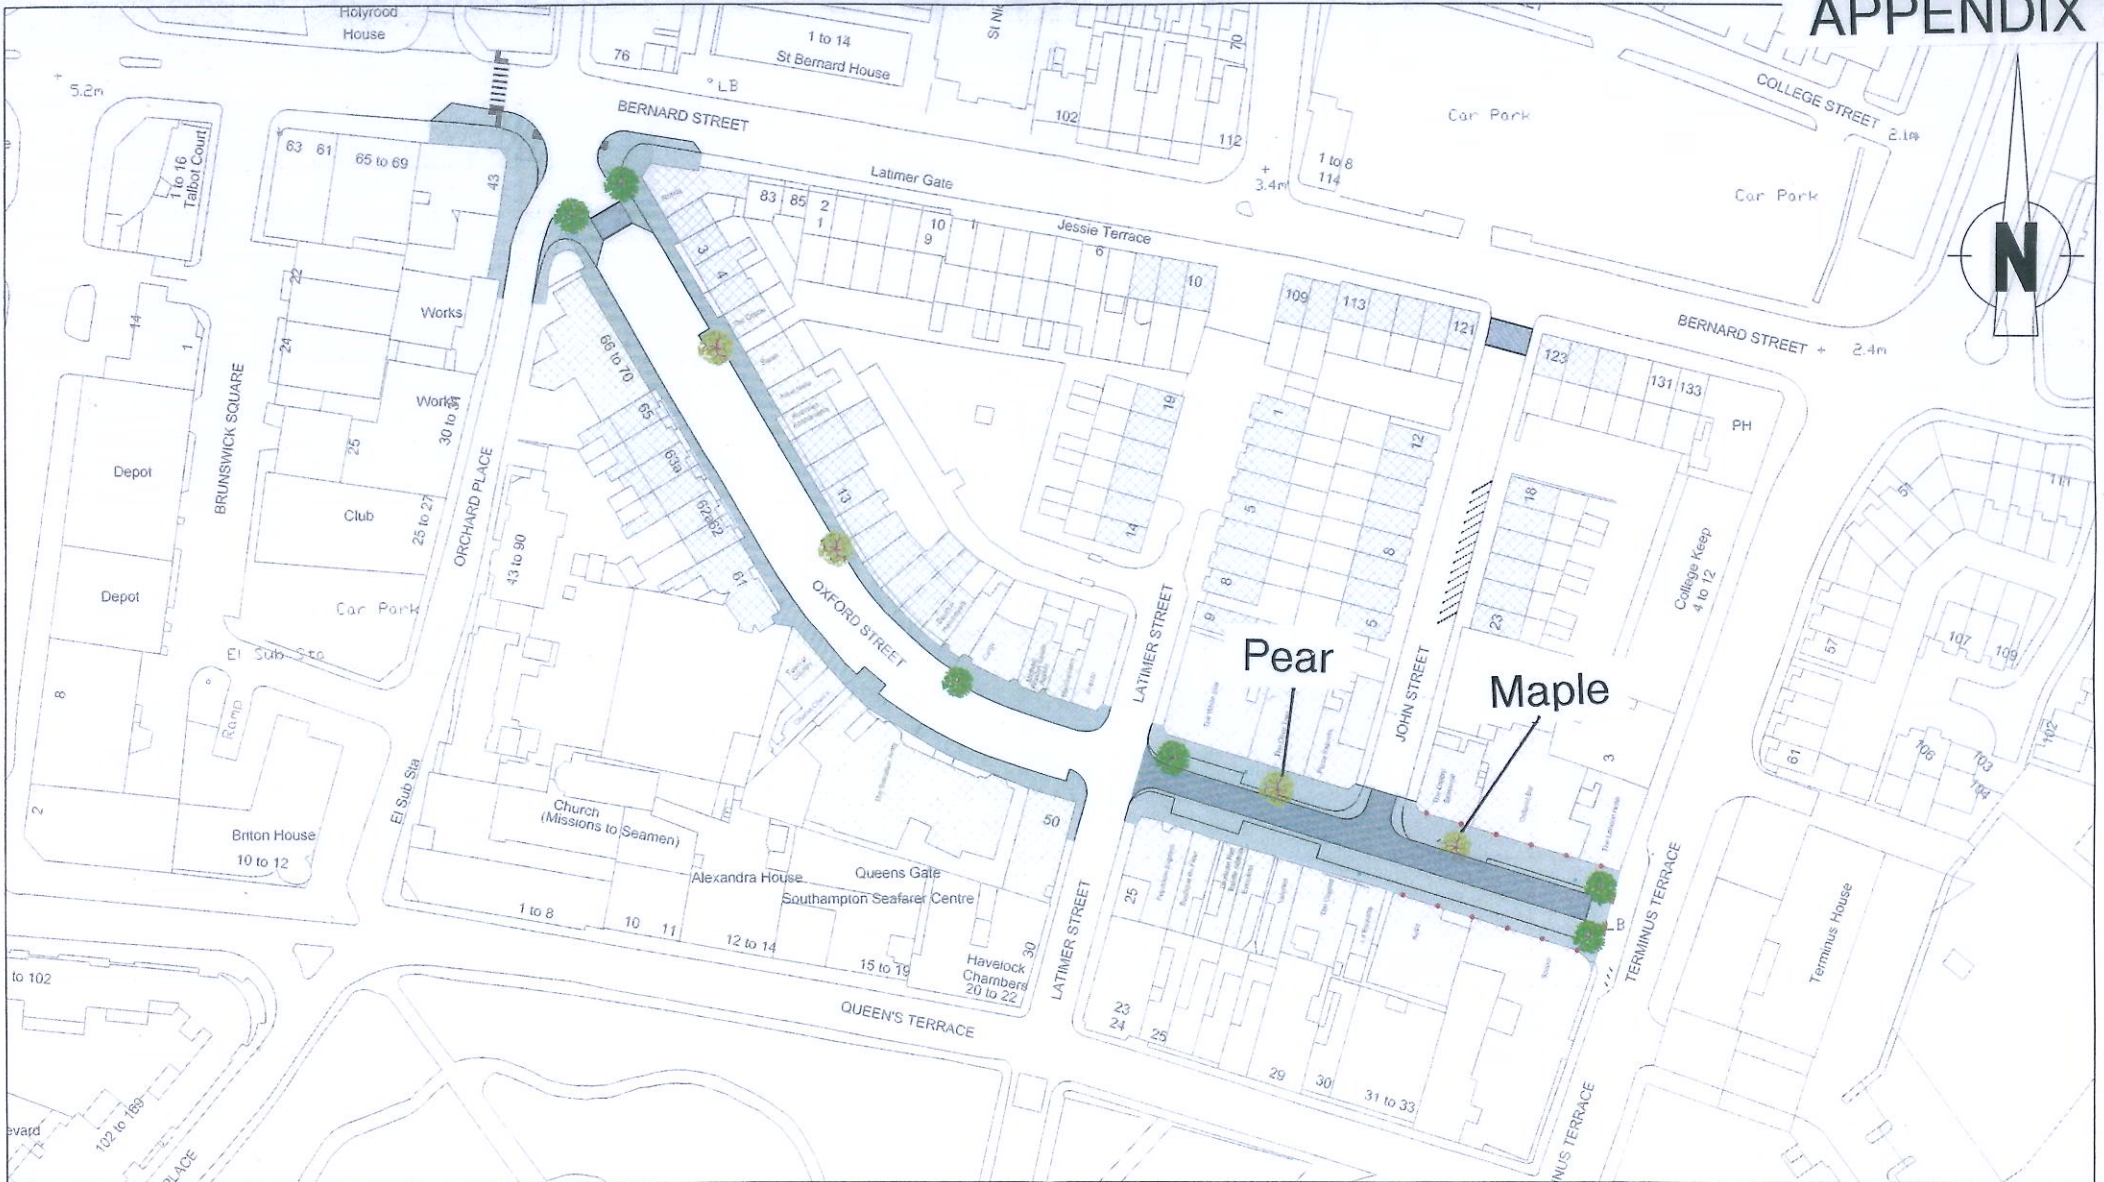

-  Paving flags ( Malvern Leemoor)
-  Textured granite setts (Marshalls Mistral)
-  Eyes on buildings for the provision of a blanket of small LEDs (subject to wayleave consent)
-  New cycle stand
-  Existing columns to be removed and new lantern to be wall-mounted (subject to wayleave consent)
-  Existing parking to be retained
-  New parking bays
-  Existing Trees
-  New trees to be planted
- Building Uses**
- Residential 
- Commercial 
- Entertainment 

REPRODUCED FROM THE ORDNANCE SURVEY MAPS WITH THE PERMISSION OF THE CONTROLLER OF HER MAJESTY'S STATIONERY OFFICE. CROWN COPYRIGHT. UNAUTHORISED REPRODUCTION INFRINGES CROWN COPYRIGHT AND MAY LEAD TO PROSECUTION OR CIVIL PROCEEDINGS. BAUFOR BEATTY LICENSE NO. 1004848