


REVIEW DOCUMENT

27-11-08 AMENDMENT 3/6/09

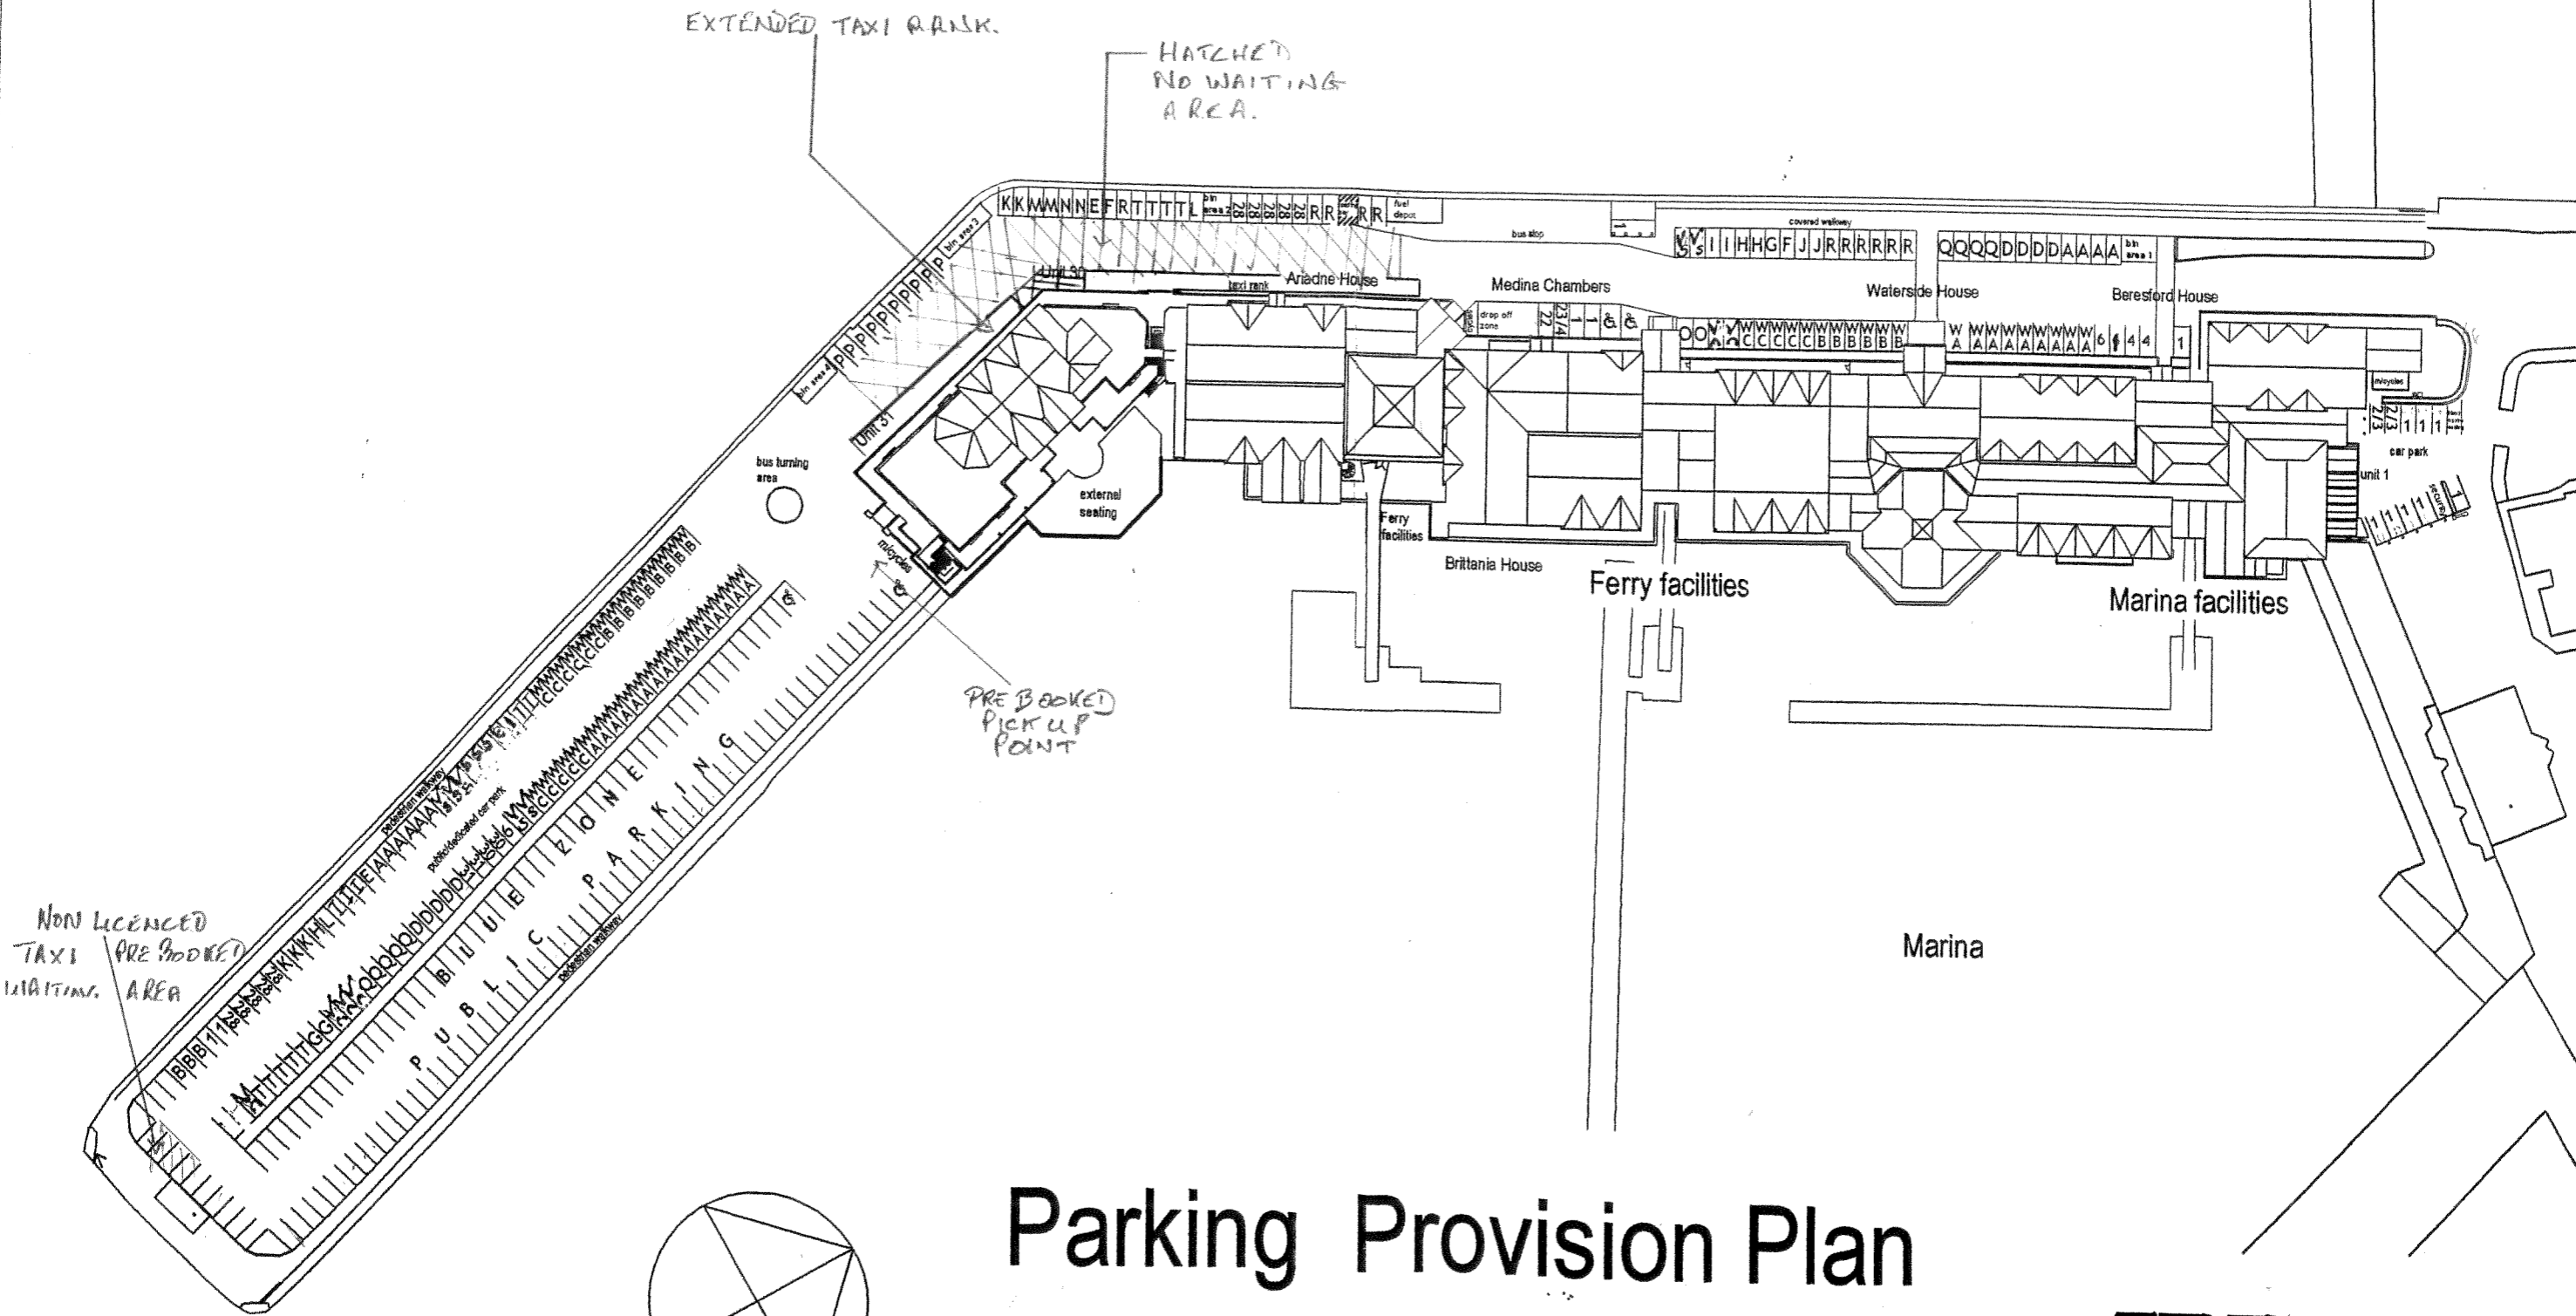

Parking Provision Plan Town Quay, Southampton