

DO NOT SCALE FROM THIS DRAWING  
ALL DIMENSIONS TO BE CHECKED ON SITE


- Notes:
- REFER TO DRAWING S2000 FOR GENERAL NOTES.
  - REFER TO DRAWINGS S2001-S2012 FOR TYPICAL SECTIONS AND DETAILS. (ADDITIONAL UNIQUE DETAILS MAY BE PROVIDED ON A SITE BY SITE BASIS, AS REQUIRED).
  - THE CONTRACTOR SHALL CHECK ALL DIMENSIONS ON SITE PRIOR TO FABRICATION.

DIMENSIONS MARKED AS VARIES WILL BE DETERMINED BY THE INDIVIDUAL BLOCK SURVEYS AND SUBSEQUENT DRAWINGS BY ENGINEER. REFER TO ELEVATION DRAWINGS FOR RELEVANT SITE


FOUNDATION DEPTHS SHOWN ON THIS DRAWING ARE MINIMUM, REFER TO RELEVANT ELEVATION DRAWINGS FOR FOUNDATION DEPTHS

ALL DETAILS AND SECTIONS SHOWN FOR BALCONY ENDS AND EXTERNAL STAIRS ARE SIMILAR BUT HANDED FOR THE OPPOSITE ENDS


ALL STEEL TO BE GRADE S355, GALVANISED 140um AND POWDER COATED

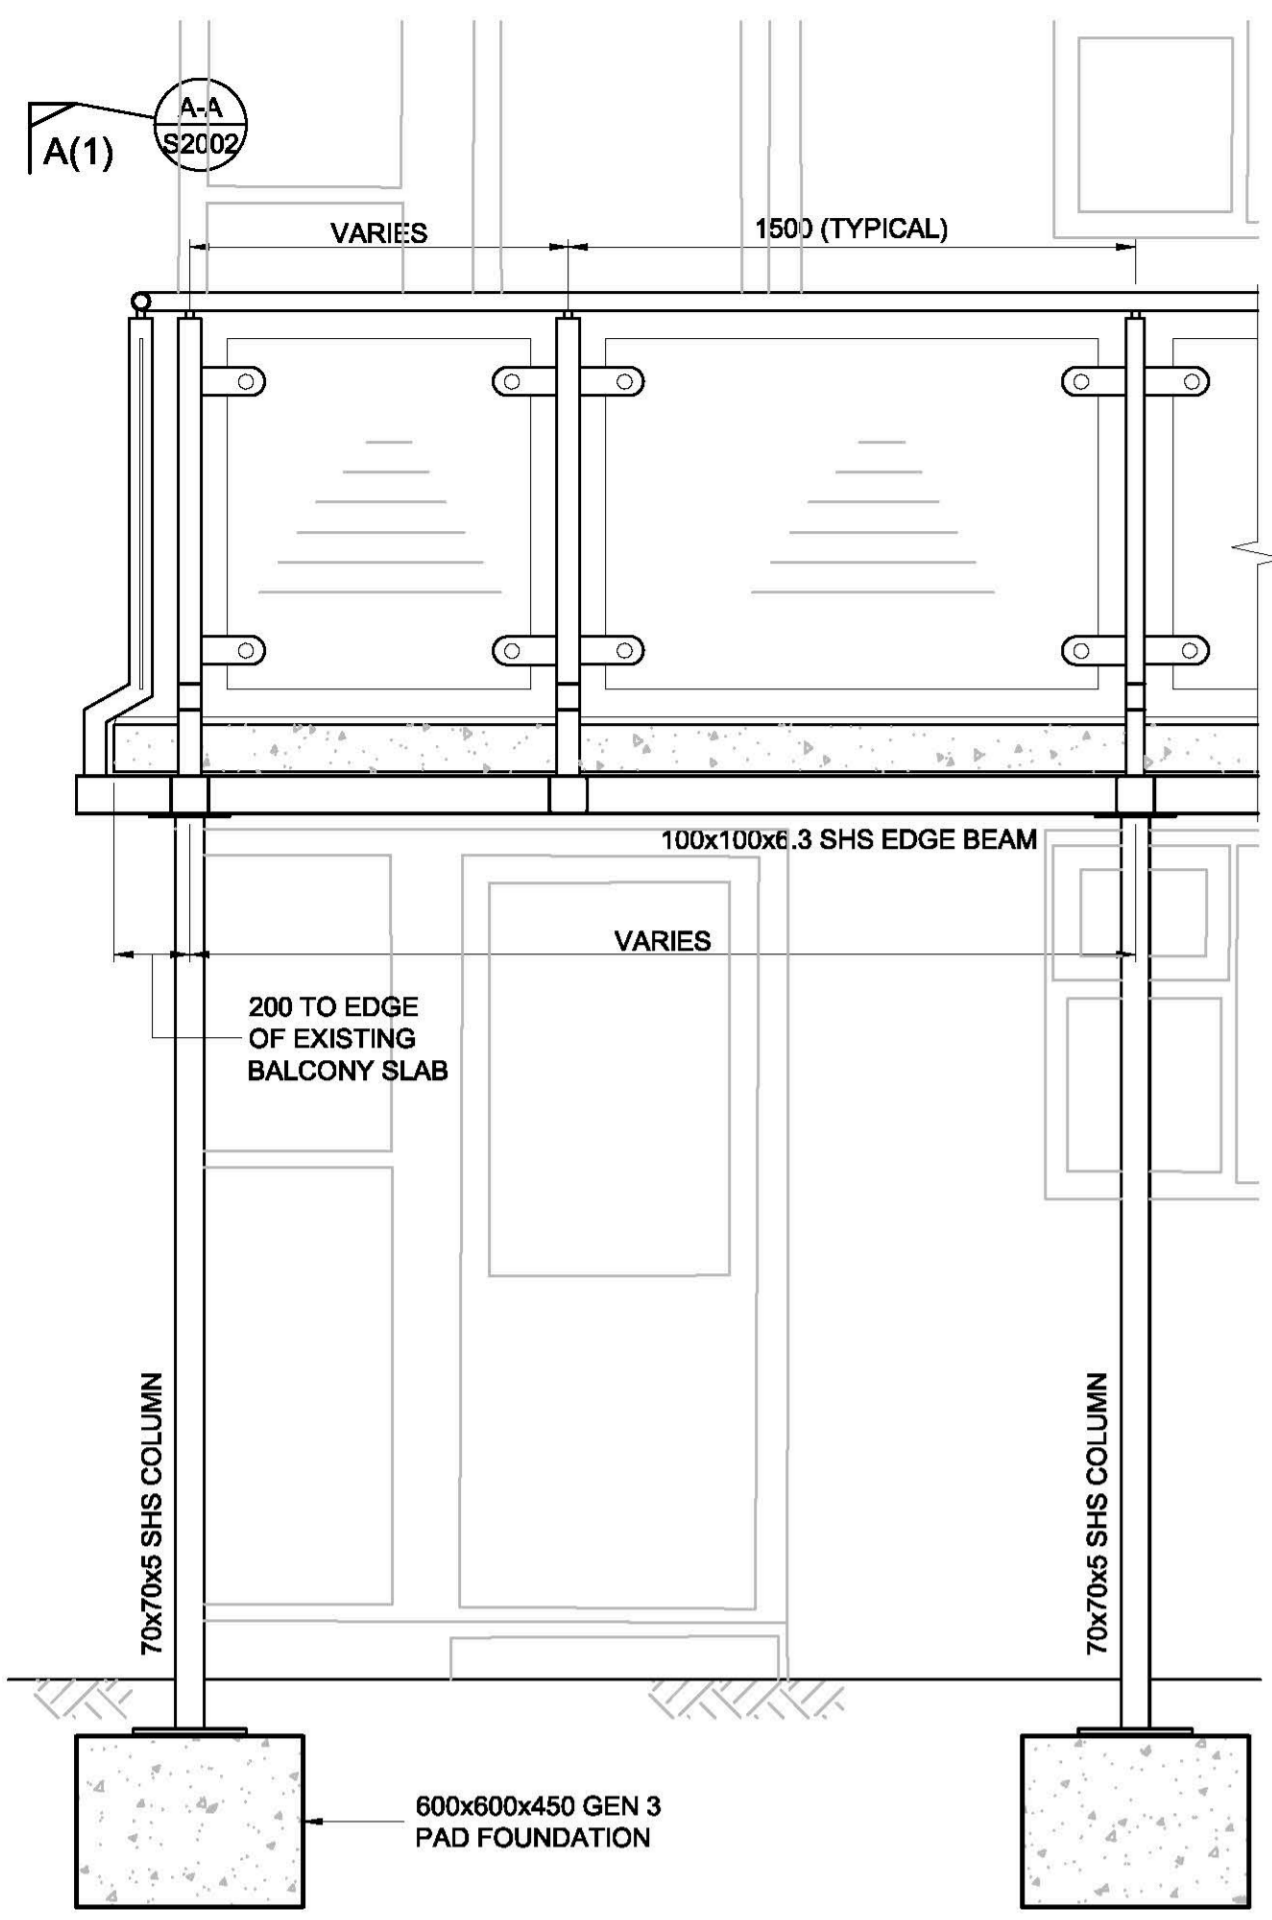


**TYPICAL ELEVATION END OF BALCONY**  
SCALE 1:20

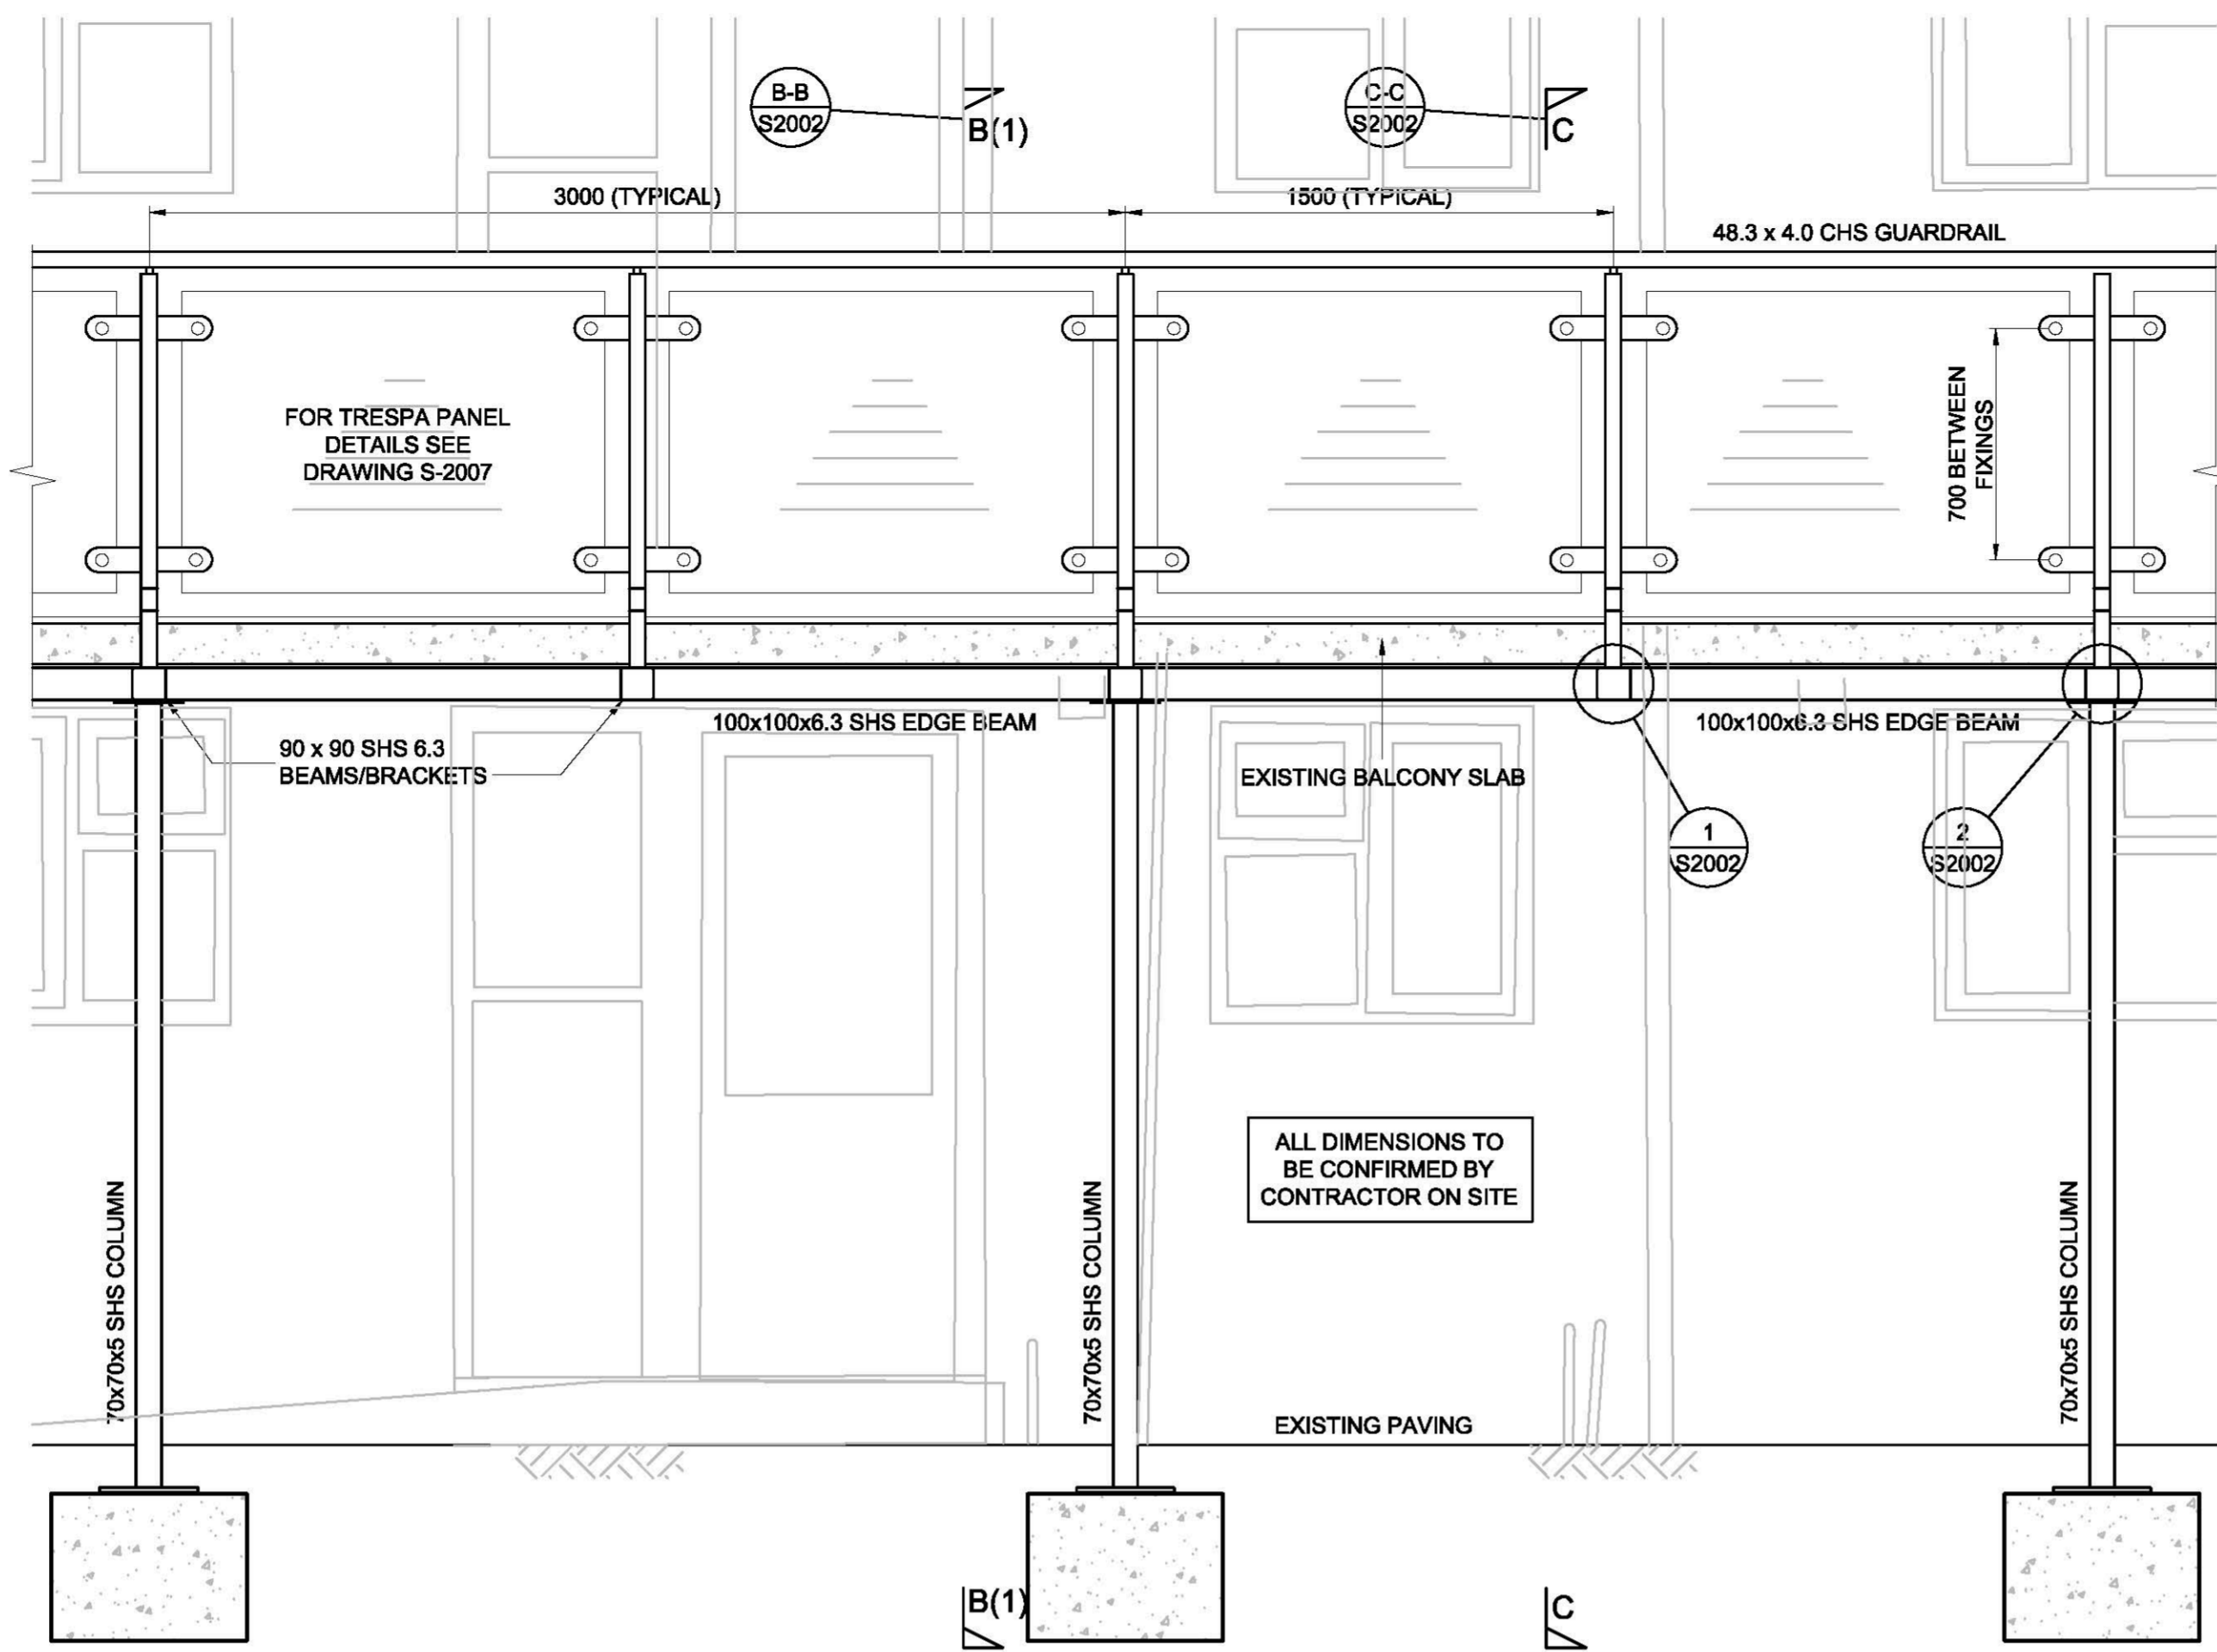


**TYPICAL ELEVATION OF BALCONY**  
SCALE 1:20

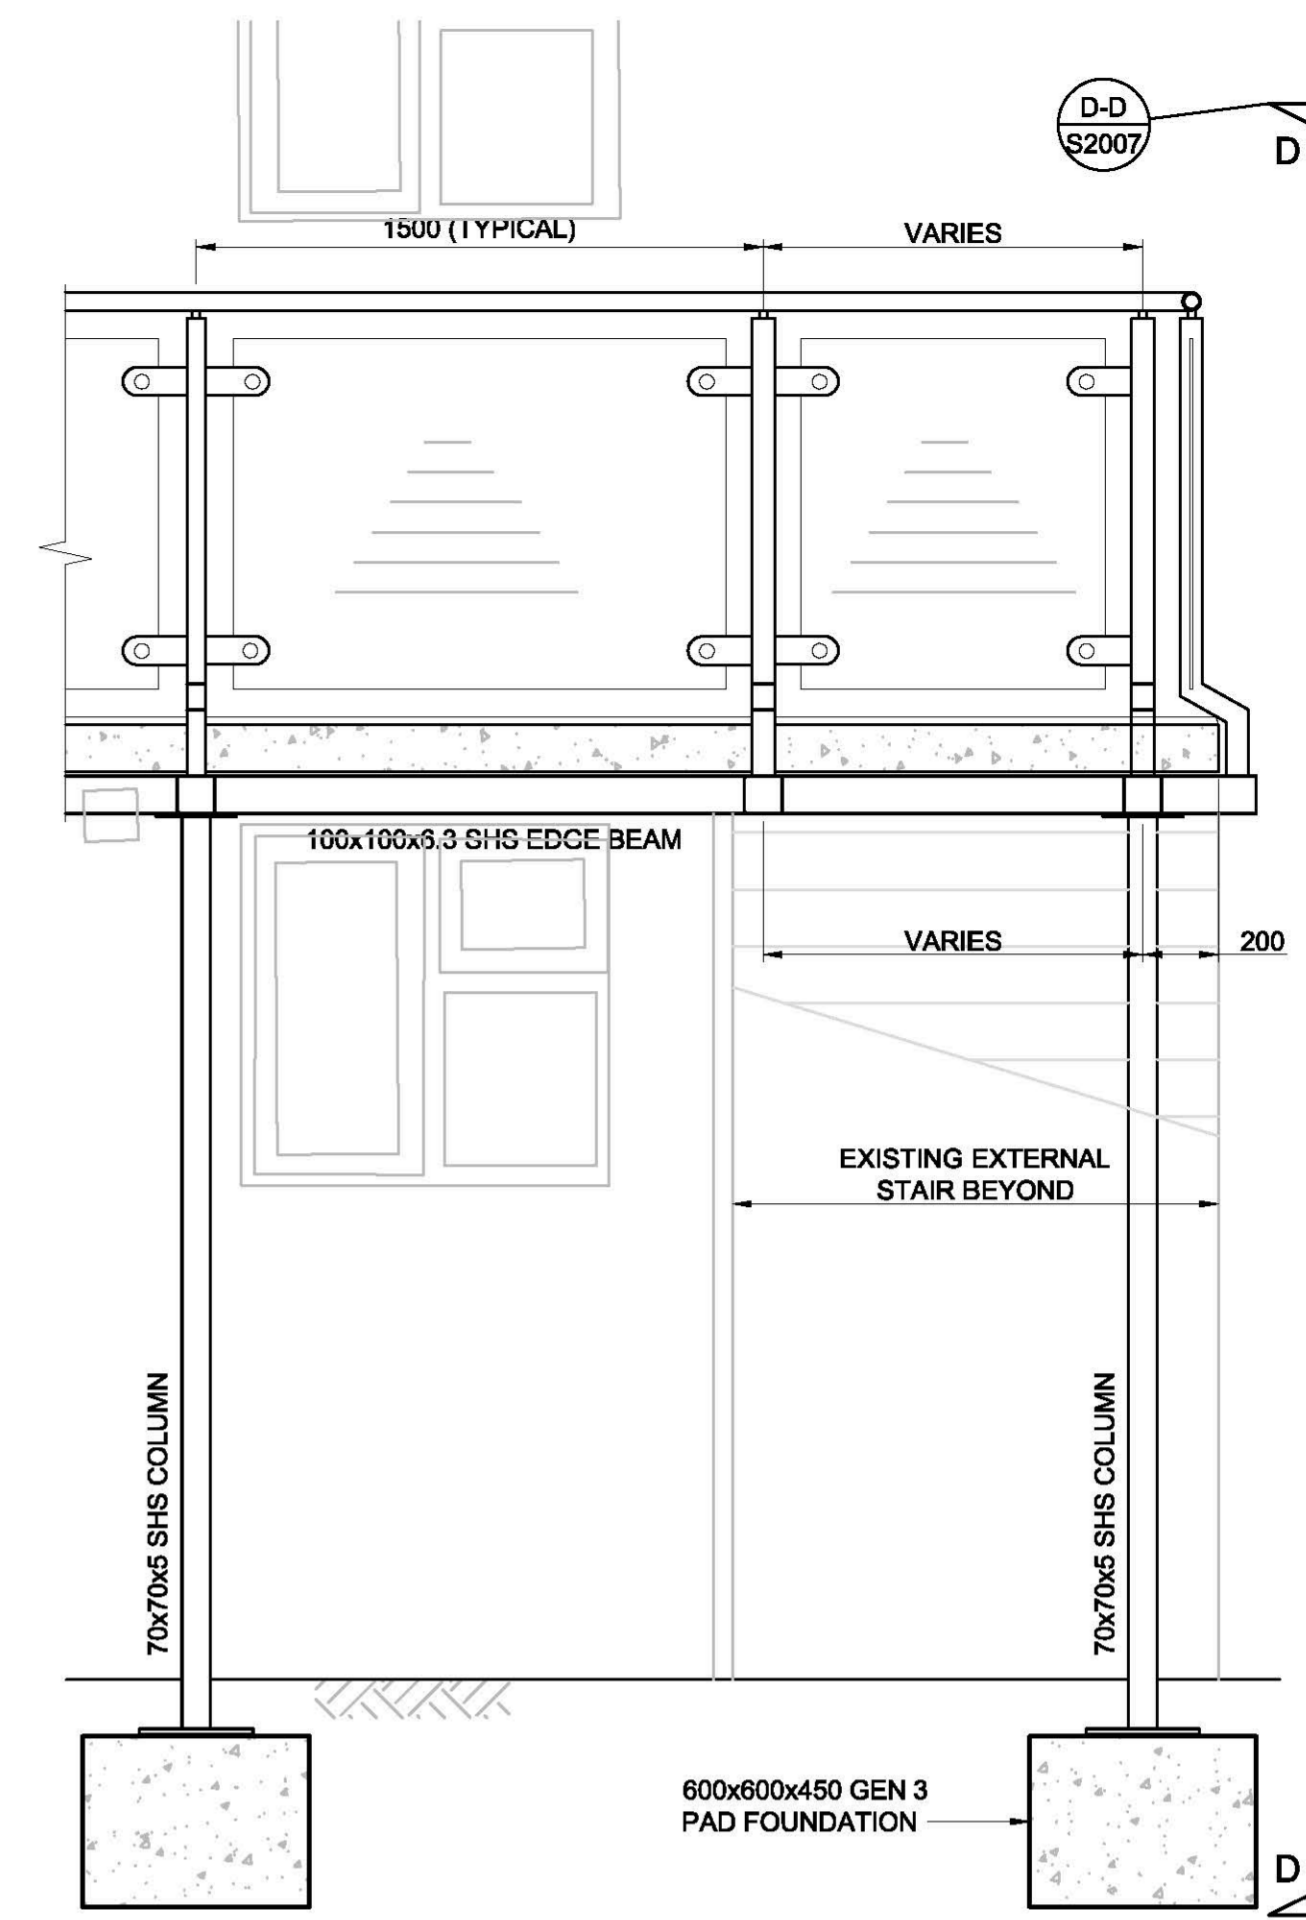





**ELEVATION OF EXTERNAL STAIRS**  
SCALE 1:20

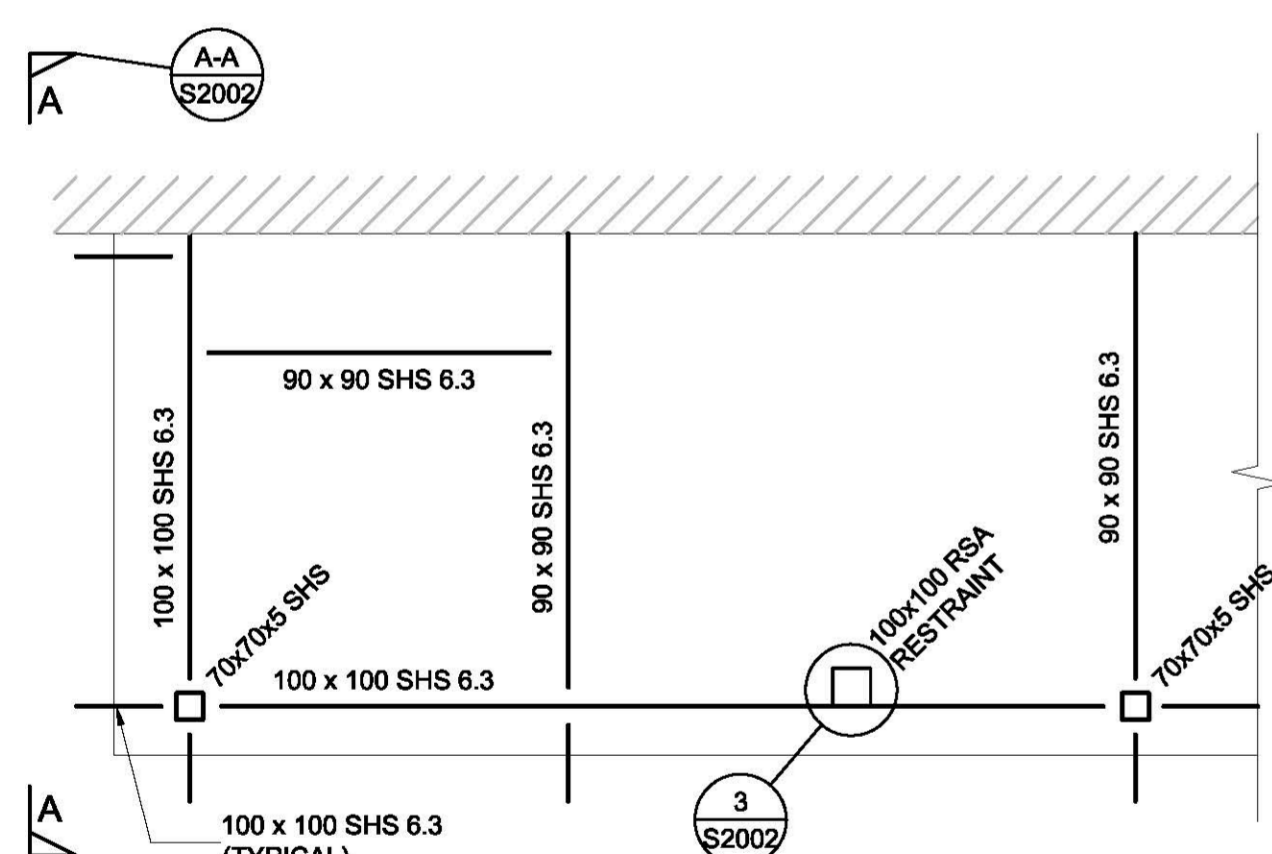

**TYPICAL PLAN OF BALCONY**  
SCALE 1:20

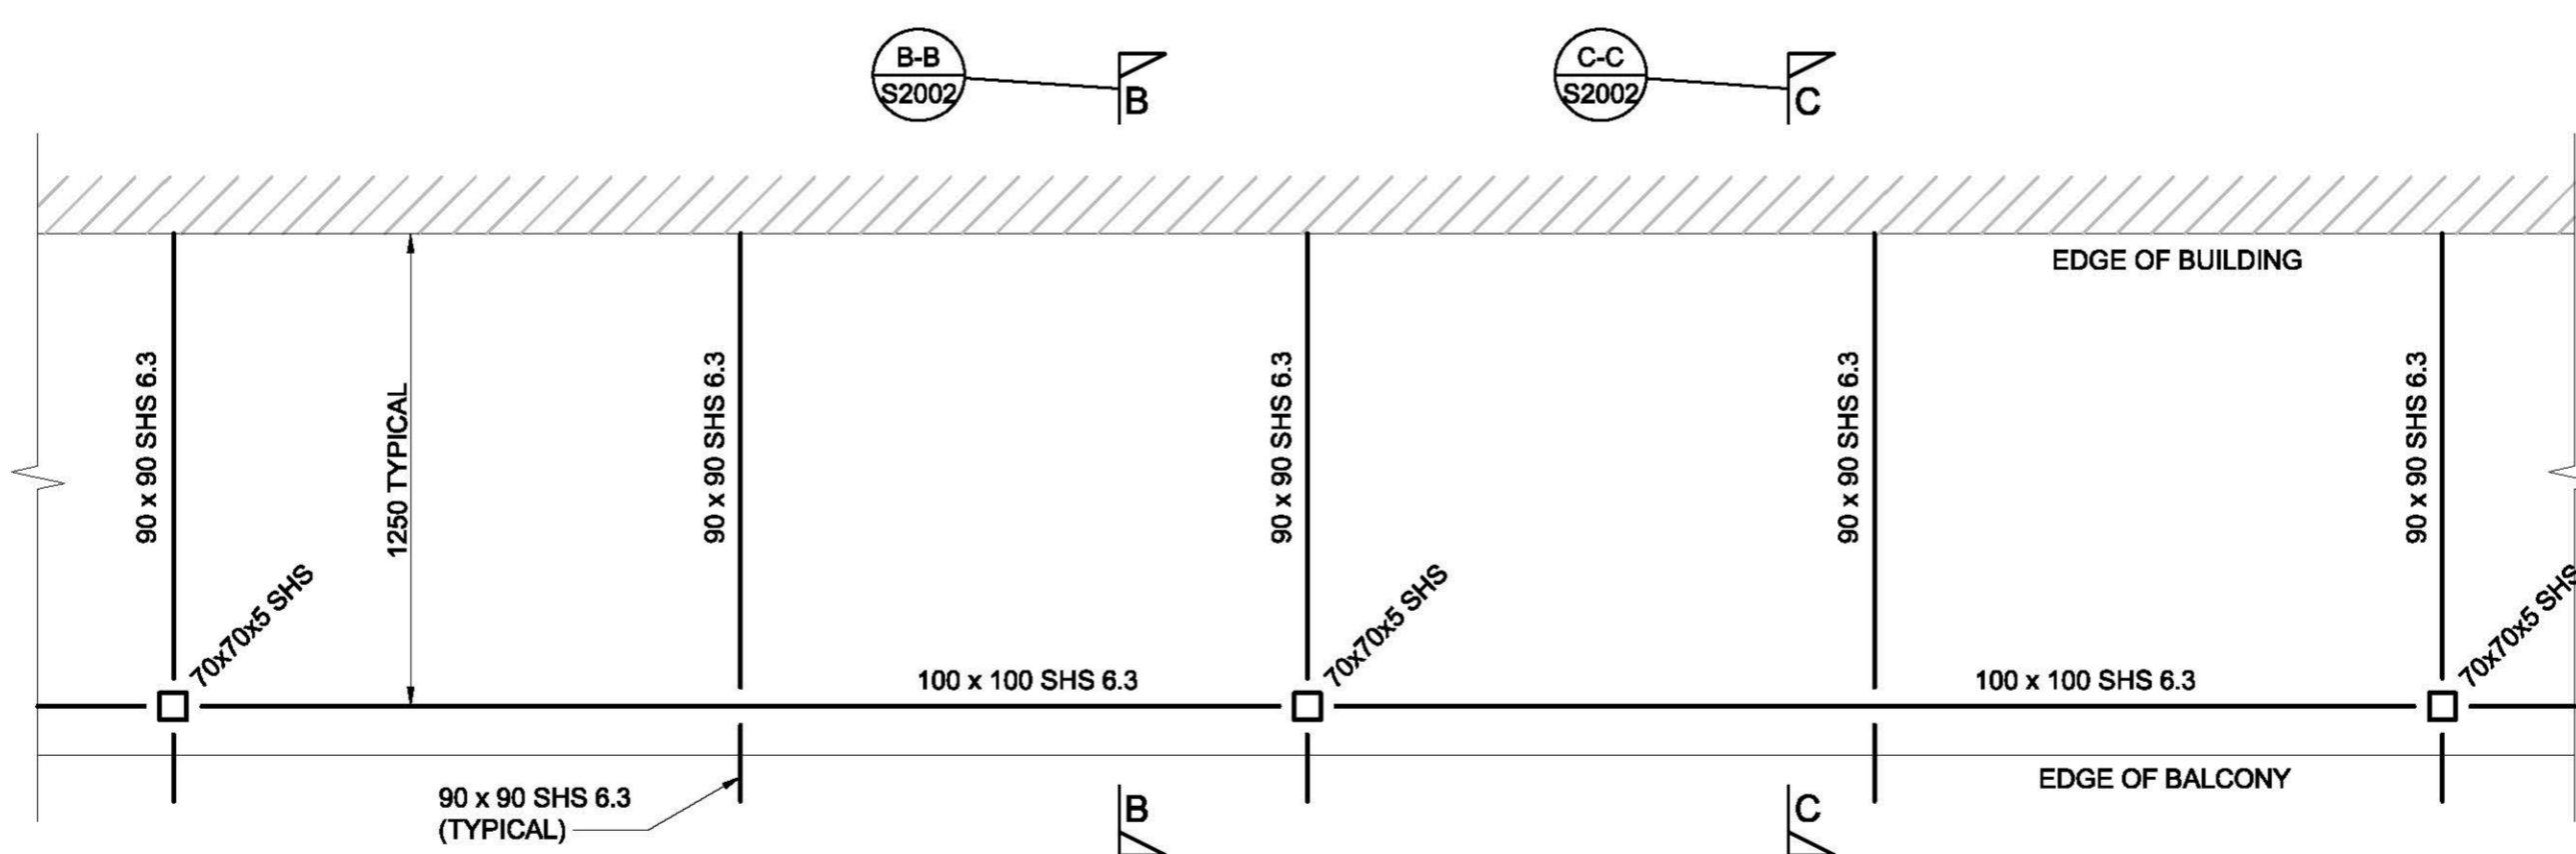

**TYPICAL PLAN OF 'EXTENDED' BALCONY**  
SCALE 1:20

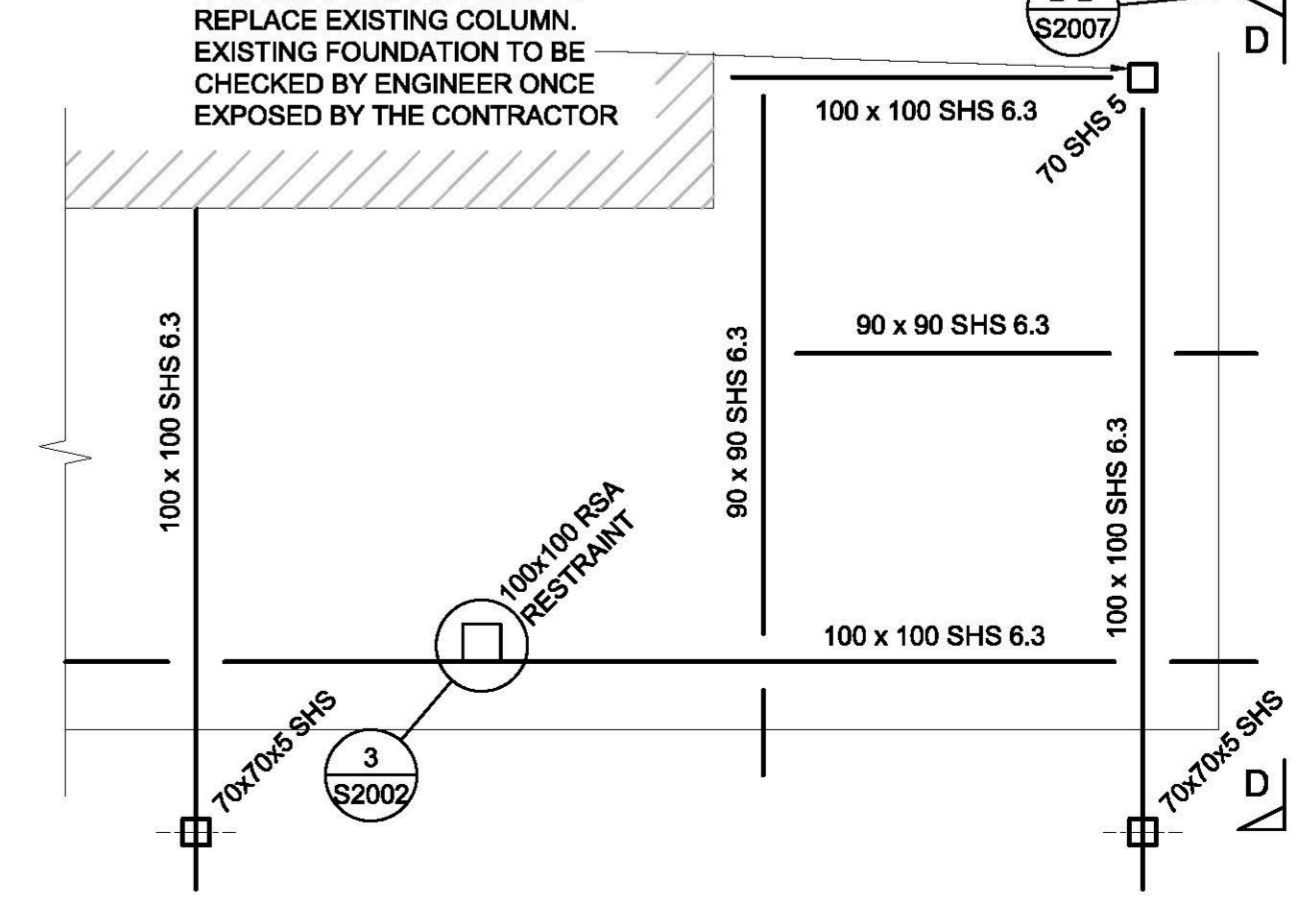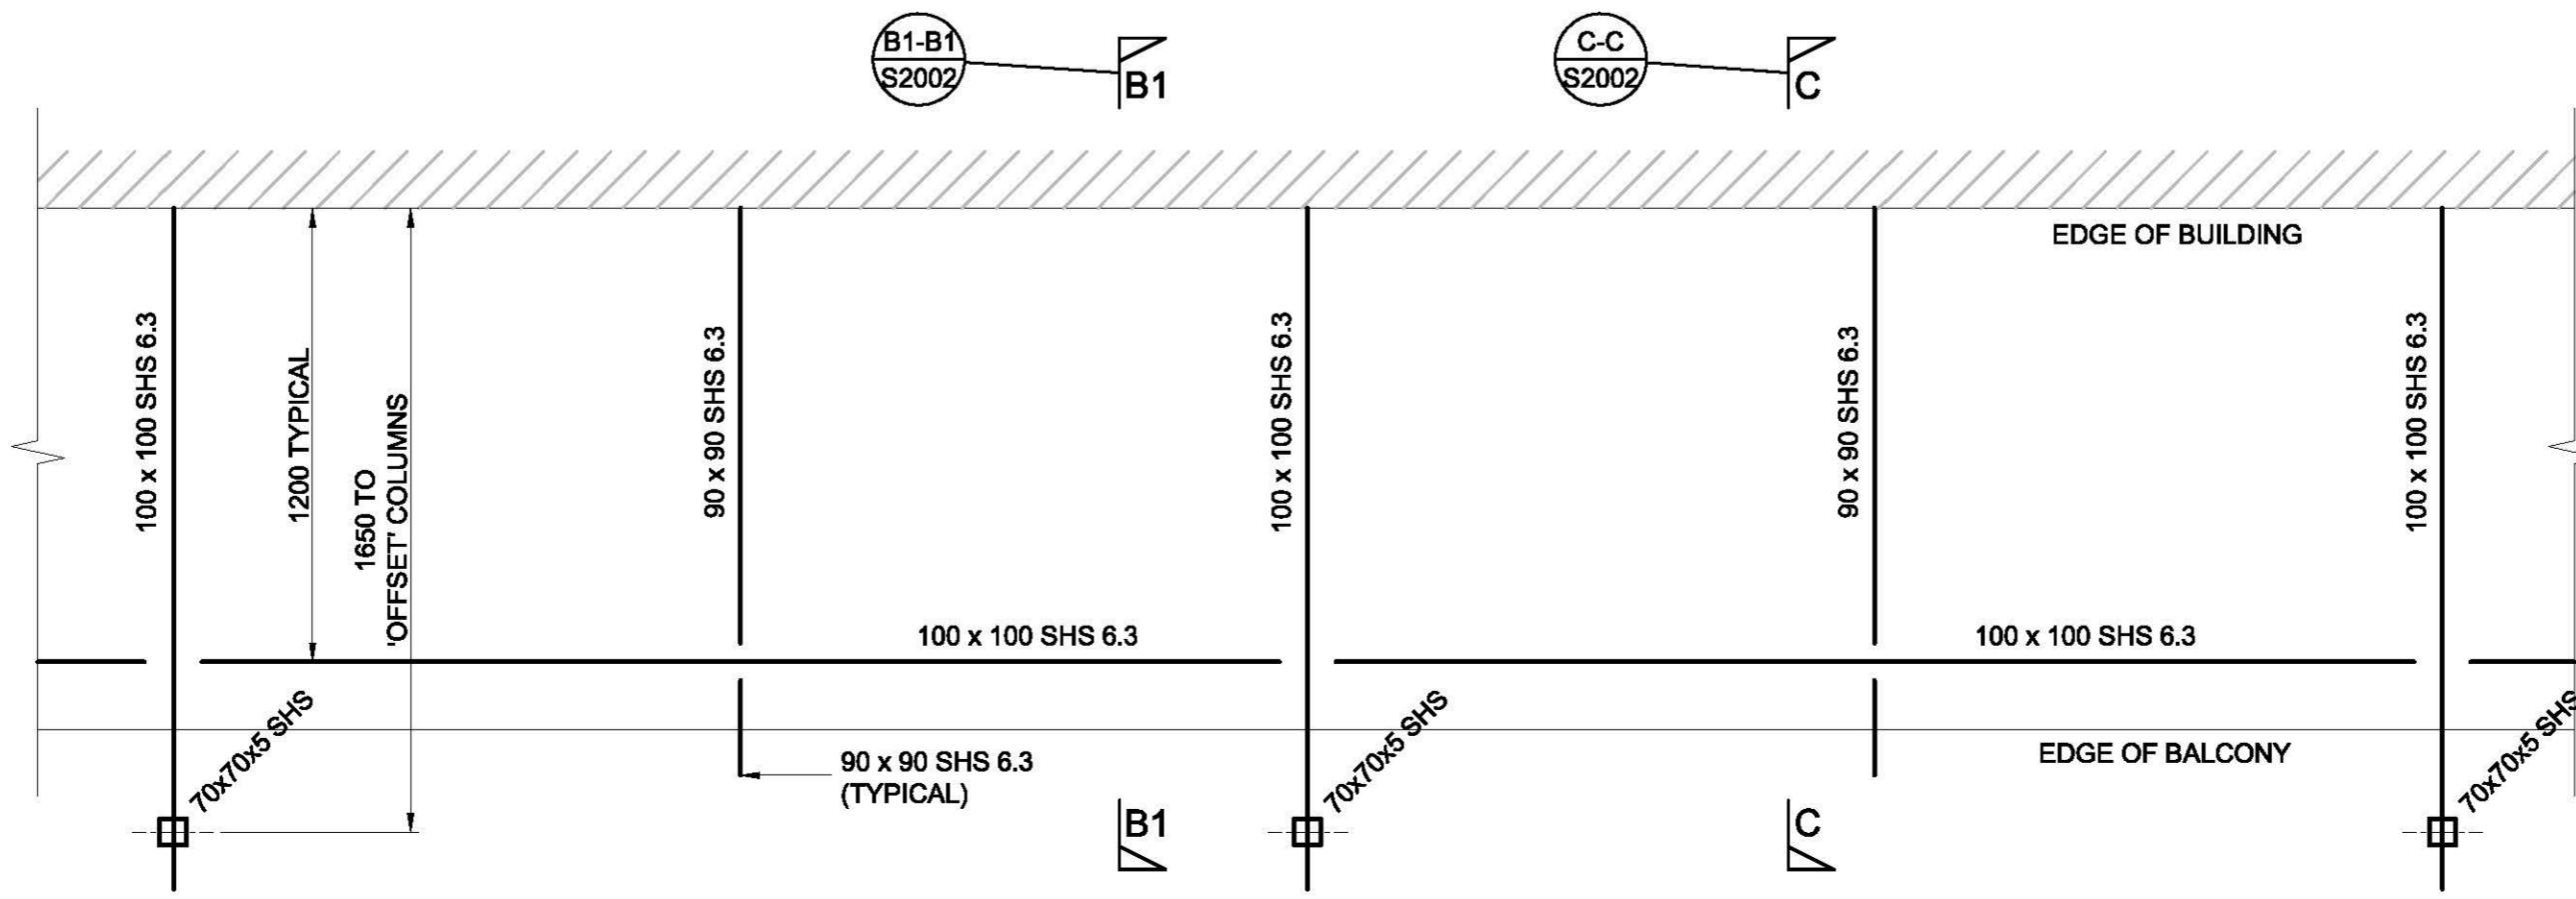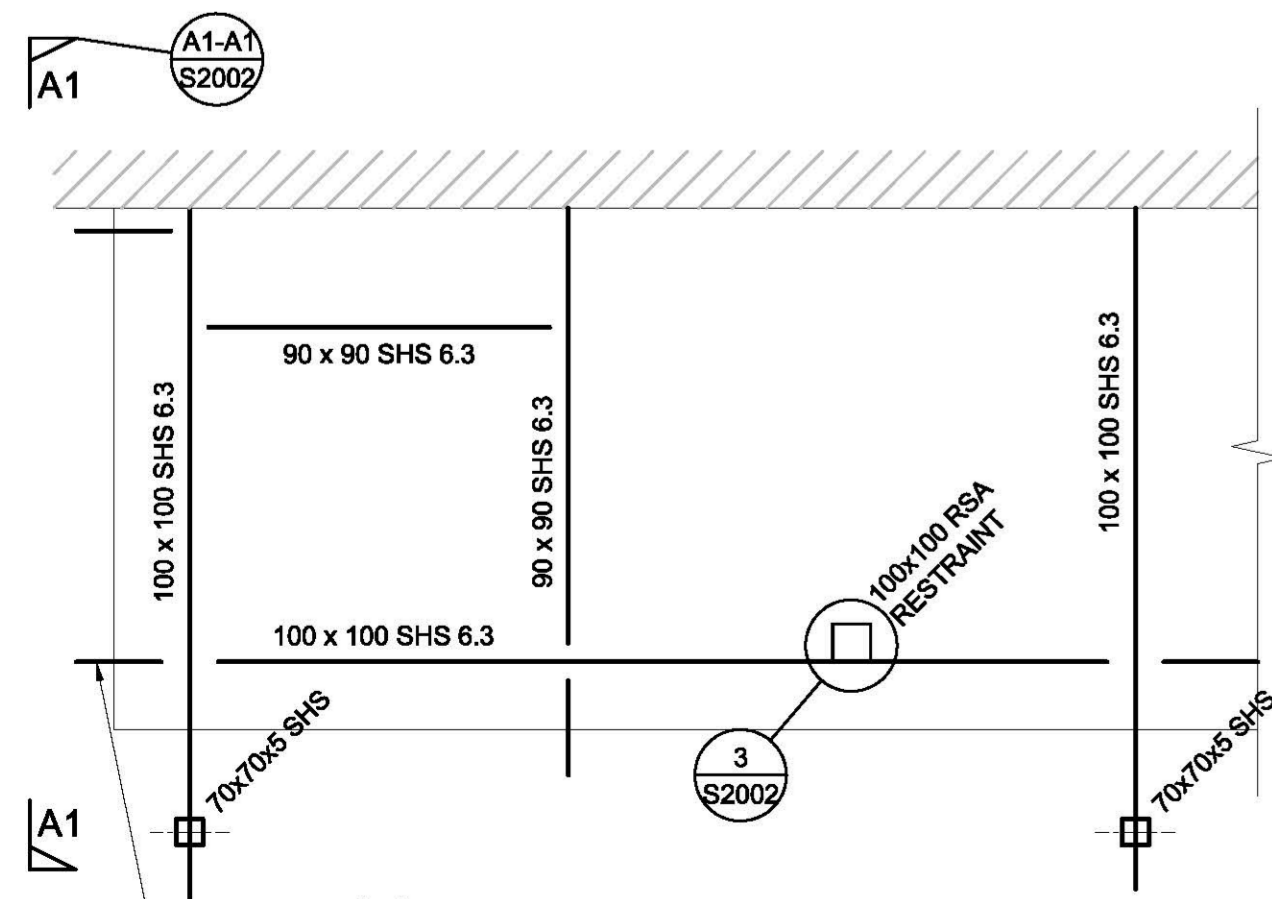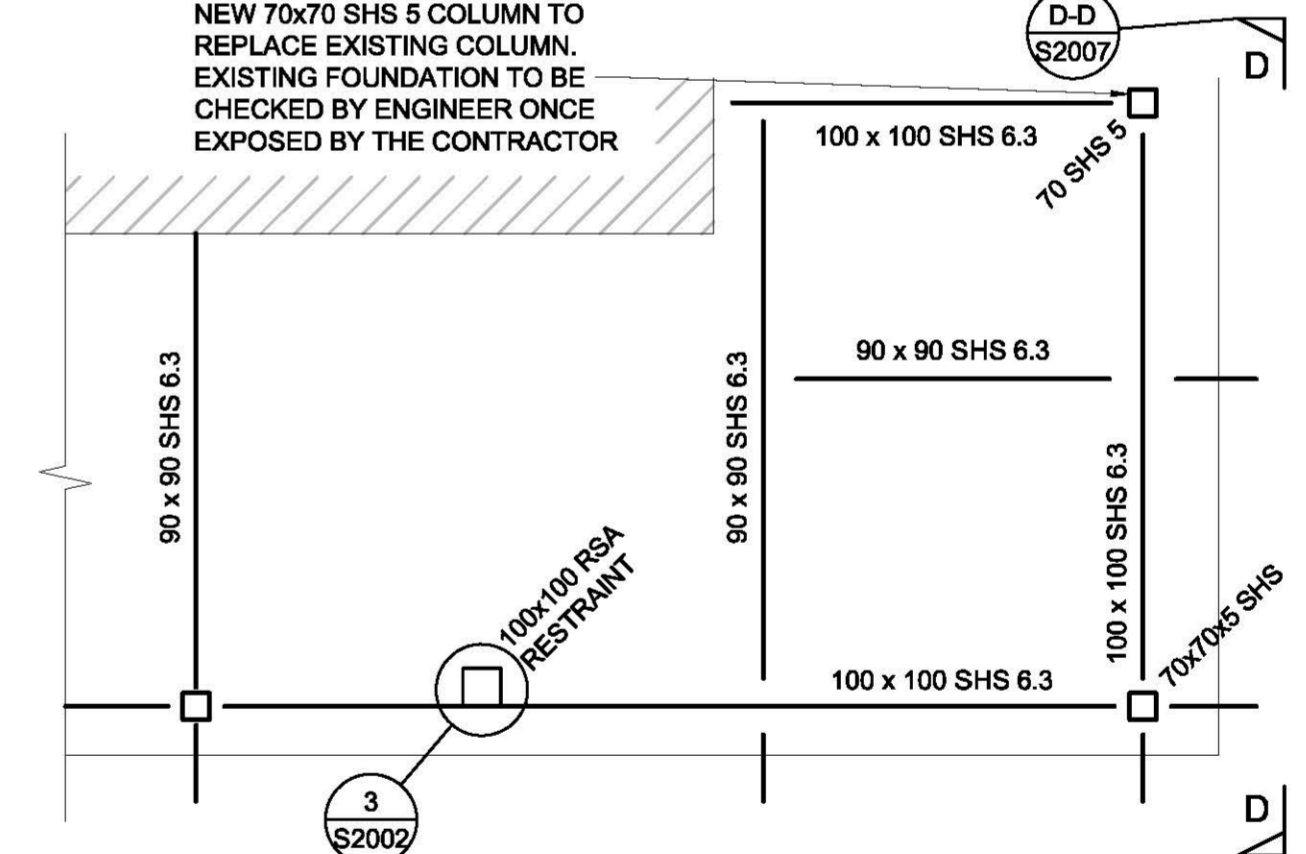

T1	03.03.17	INITIAL TENDER ISSUE	AF	VJJ
Rev	Date	Amendments	By	Chk

Drawing Status: **TENDER**



Client:  
**CANTILEVER BALCONY SUPPORT - LOT 2 'HOUSING WALK-UP' BLOCKS**

Drawing Title:  
**BALCONY SUPPORT GENERAL ARRANGEMENT**

Project No.:	Drawing No.:	Rev.
RP200058	S2001	T1
Date:	Scale:	
MARCH '17	AS SHOWN @ A1	
By:	Checked:	Approved:
VJJ	VJJ	DH
UPR Number:		