


Rev	Amendments	By	Chkd	Date
P1	PLANNING ISSUE	S.J.L	RT	23/03/09

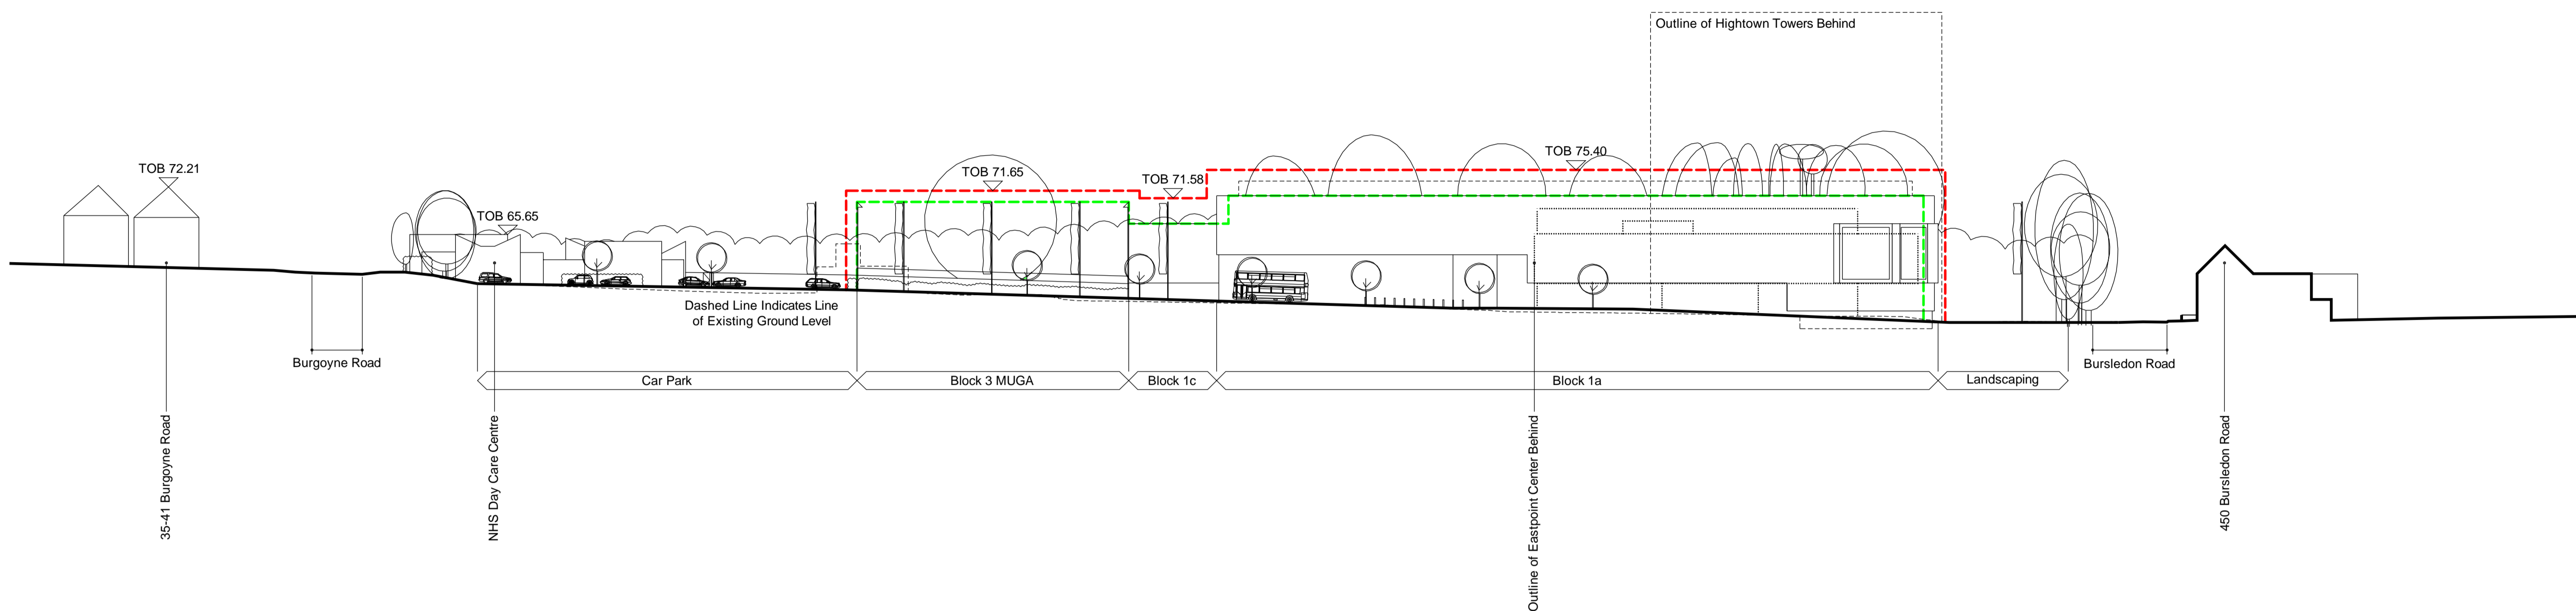


Proposed Section C-C Burgoyne Road to Bursledon Road Looking Southeast

NOTES:


ALL HEIGHTS RELATIVE TO ABOVE ORDNANCE DATUM

AOD - ABOVE ORDNANCE DATUM
 TOB - TOP OF BUILDING
 FFL - FINISHED FLOOR LEVEL
 EGL - EXTERNAL GROUND LEVEL
 BM - OS BENCH MARK


MAXIMUM EXTENT -----
 MINIMUM EXTENT -----

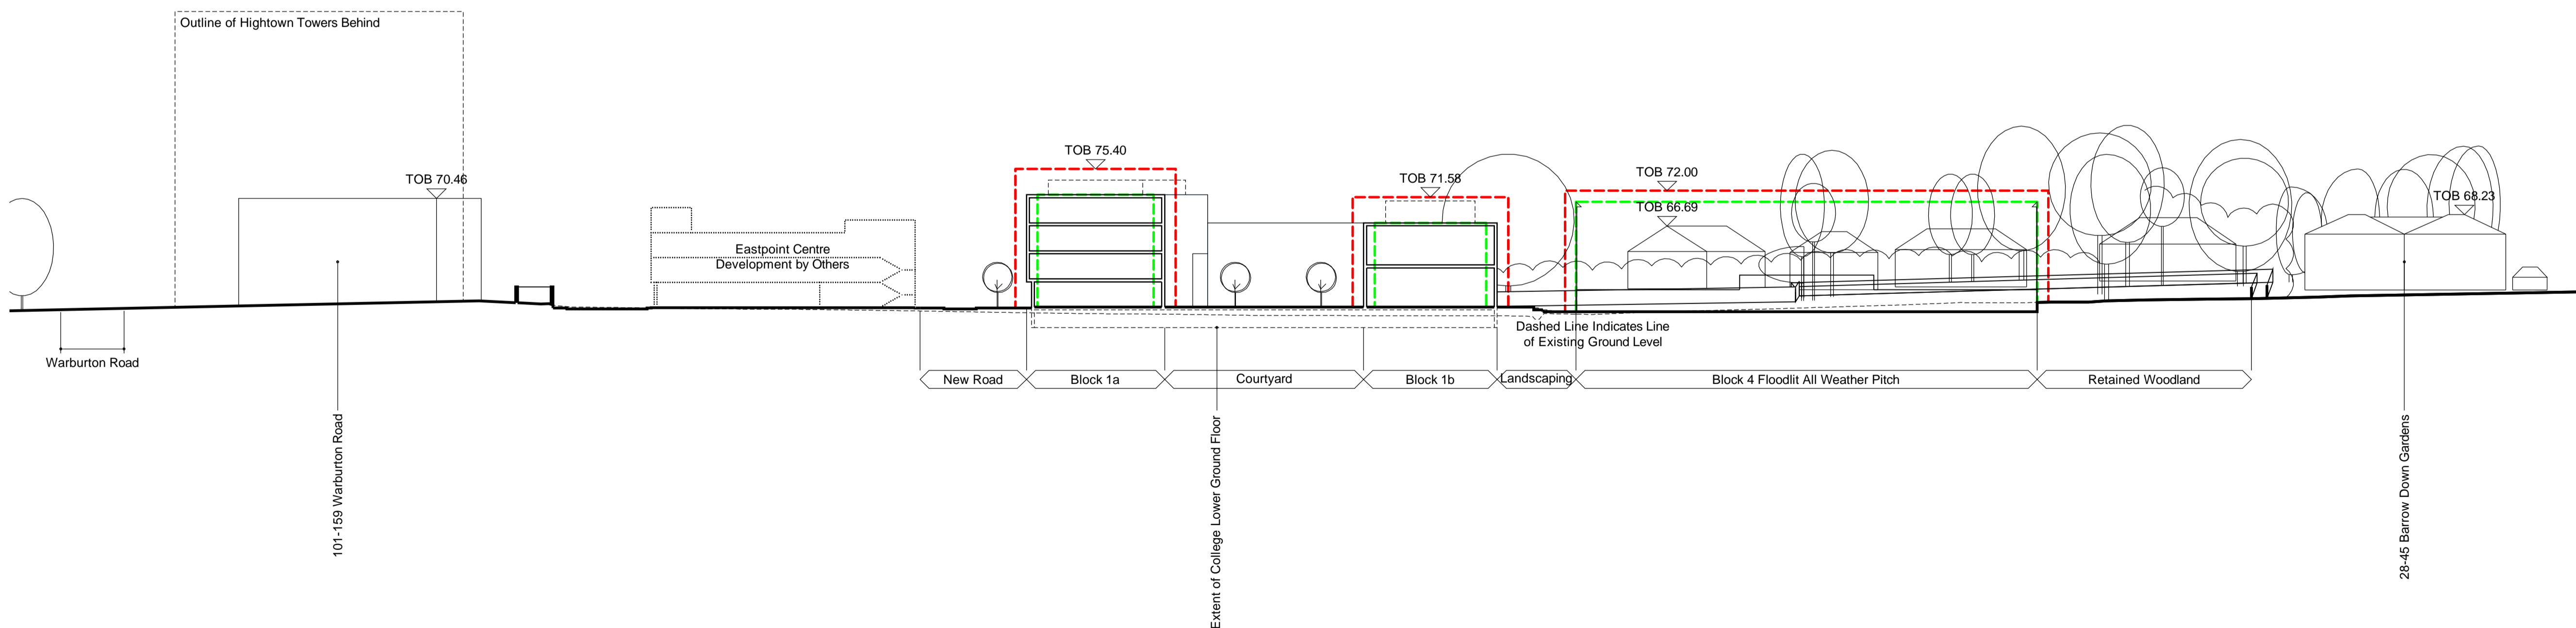

Proposed Section D-D Cross Section Through Site Looking Northeast

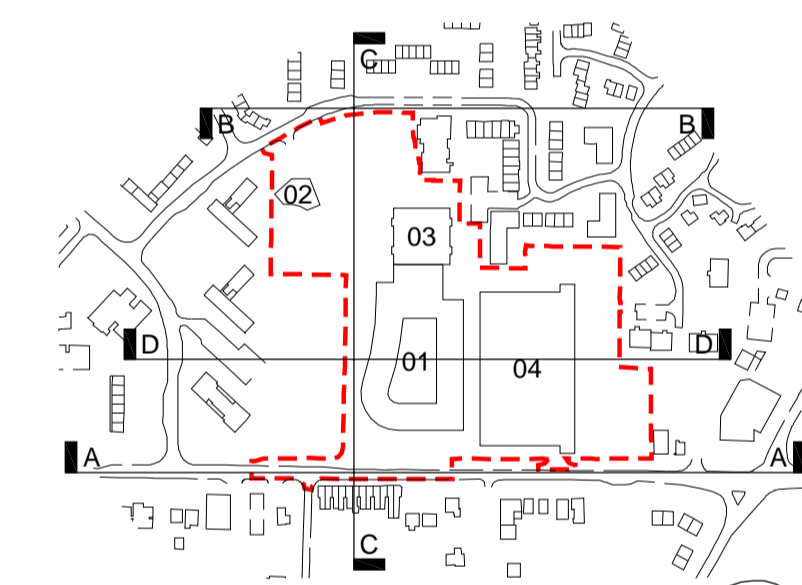

Block Location Key

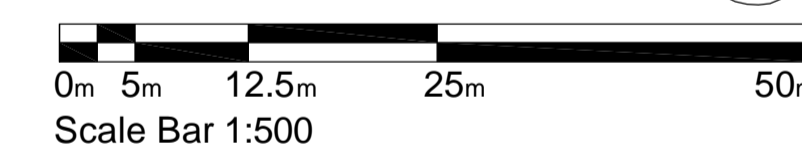

HW Architects, 11 West Pallant, Chichester, West Sussex, PO19 1TB
 Tel: 01243 533300 Fax: 01243 533311 E-mail: hnw@hnr.co.uk www.hnr.co.uk

Project

ITCHEN COLLEGE

Drawing Title

SCALE PARAMETER PLAN
 SECTIONS C-C & D-D

Drawing Status

PLANNING

Scale 1:500@A1 Drawn By SJL Date MAR 2009

Checked By MB Date MAR 2009



Project No. 08024 Drawing No. P116 Revision P1