

This drawing is the copyright of Harding Neill & Watson, Architects.  
 All dimensions must be verified on site prior to construction.  
 Do not scale this drawing except for Planning Application purposes.  
 Ordnance Survey Licence No. 10000200

Rev	Amendments	By	Chkd	Date
P1	PLANNING ISSUE	SJL	RT	17/03/09


**NOTES:**

ALL HEIGHTS RELATIVE TO ABOVE ORDNANCE DATUM


AOD - ABOVE ORDNANCE DATUM  
 TOB - TOP OF BUILDING  
 FFL - FINISHED FLOOR LEVEL  
 EGL - EXTERNAL GROUND LEVEL  
 BM - OS BENCH MARK

**VERTICAL SCALE FACTOR**

- 4 STOREY
- 4 STOREY + LOWER GROUND FLOOR
- 2 STOREY
- 1 STOREY
- VERTICAL EXTENT DEFINED BY FENCING AND FLOODLIGHTS

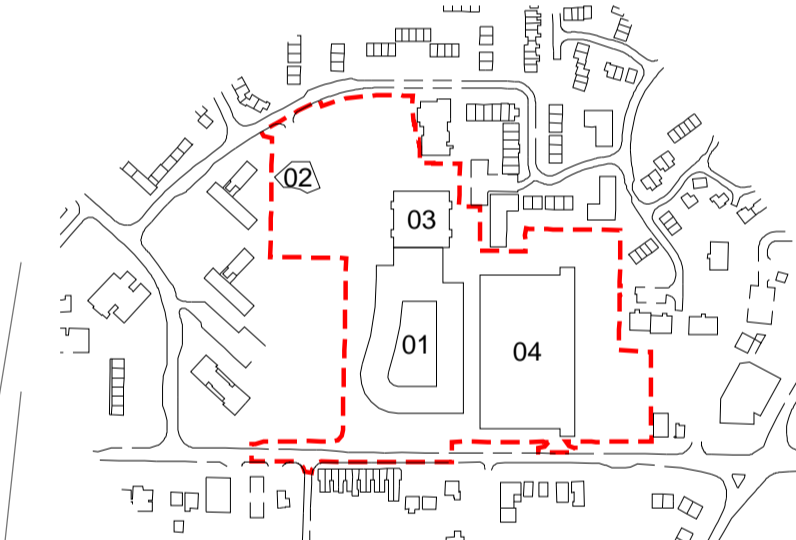

**Block Location Key**

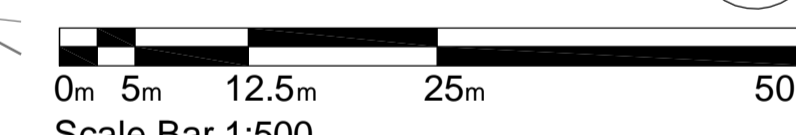

HW Architects, 11 West Pallant, Chichester, West Sussex, PO19 1TB  
 Tel: 01243 533300 Fax: 01243 533311 E-mail: hnw@hnw.co.uk www.hnw.co.uk

Project  
**ITCHEN COLLEGE**

Drawing Title  
**SCALE PARAMETER PLAN  
 VERTICAL LIMITS**


Drawing Status  
**PLANNING**

Scale 1:500@A1 Drawn By SJL Date MAR 2009

Checked By RT Date MAR 2009

Project No. 08024 Drawing No. P117 Revision P1

Harding Neill & Watson Limited - Registered No. 3589904

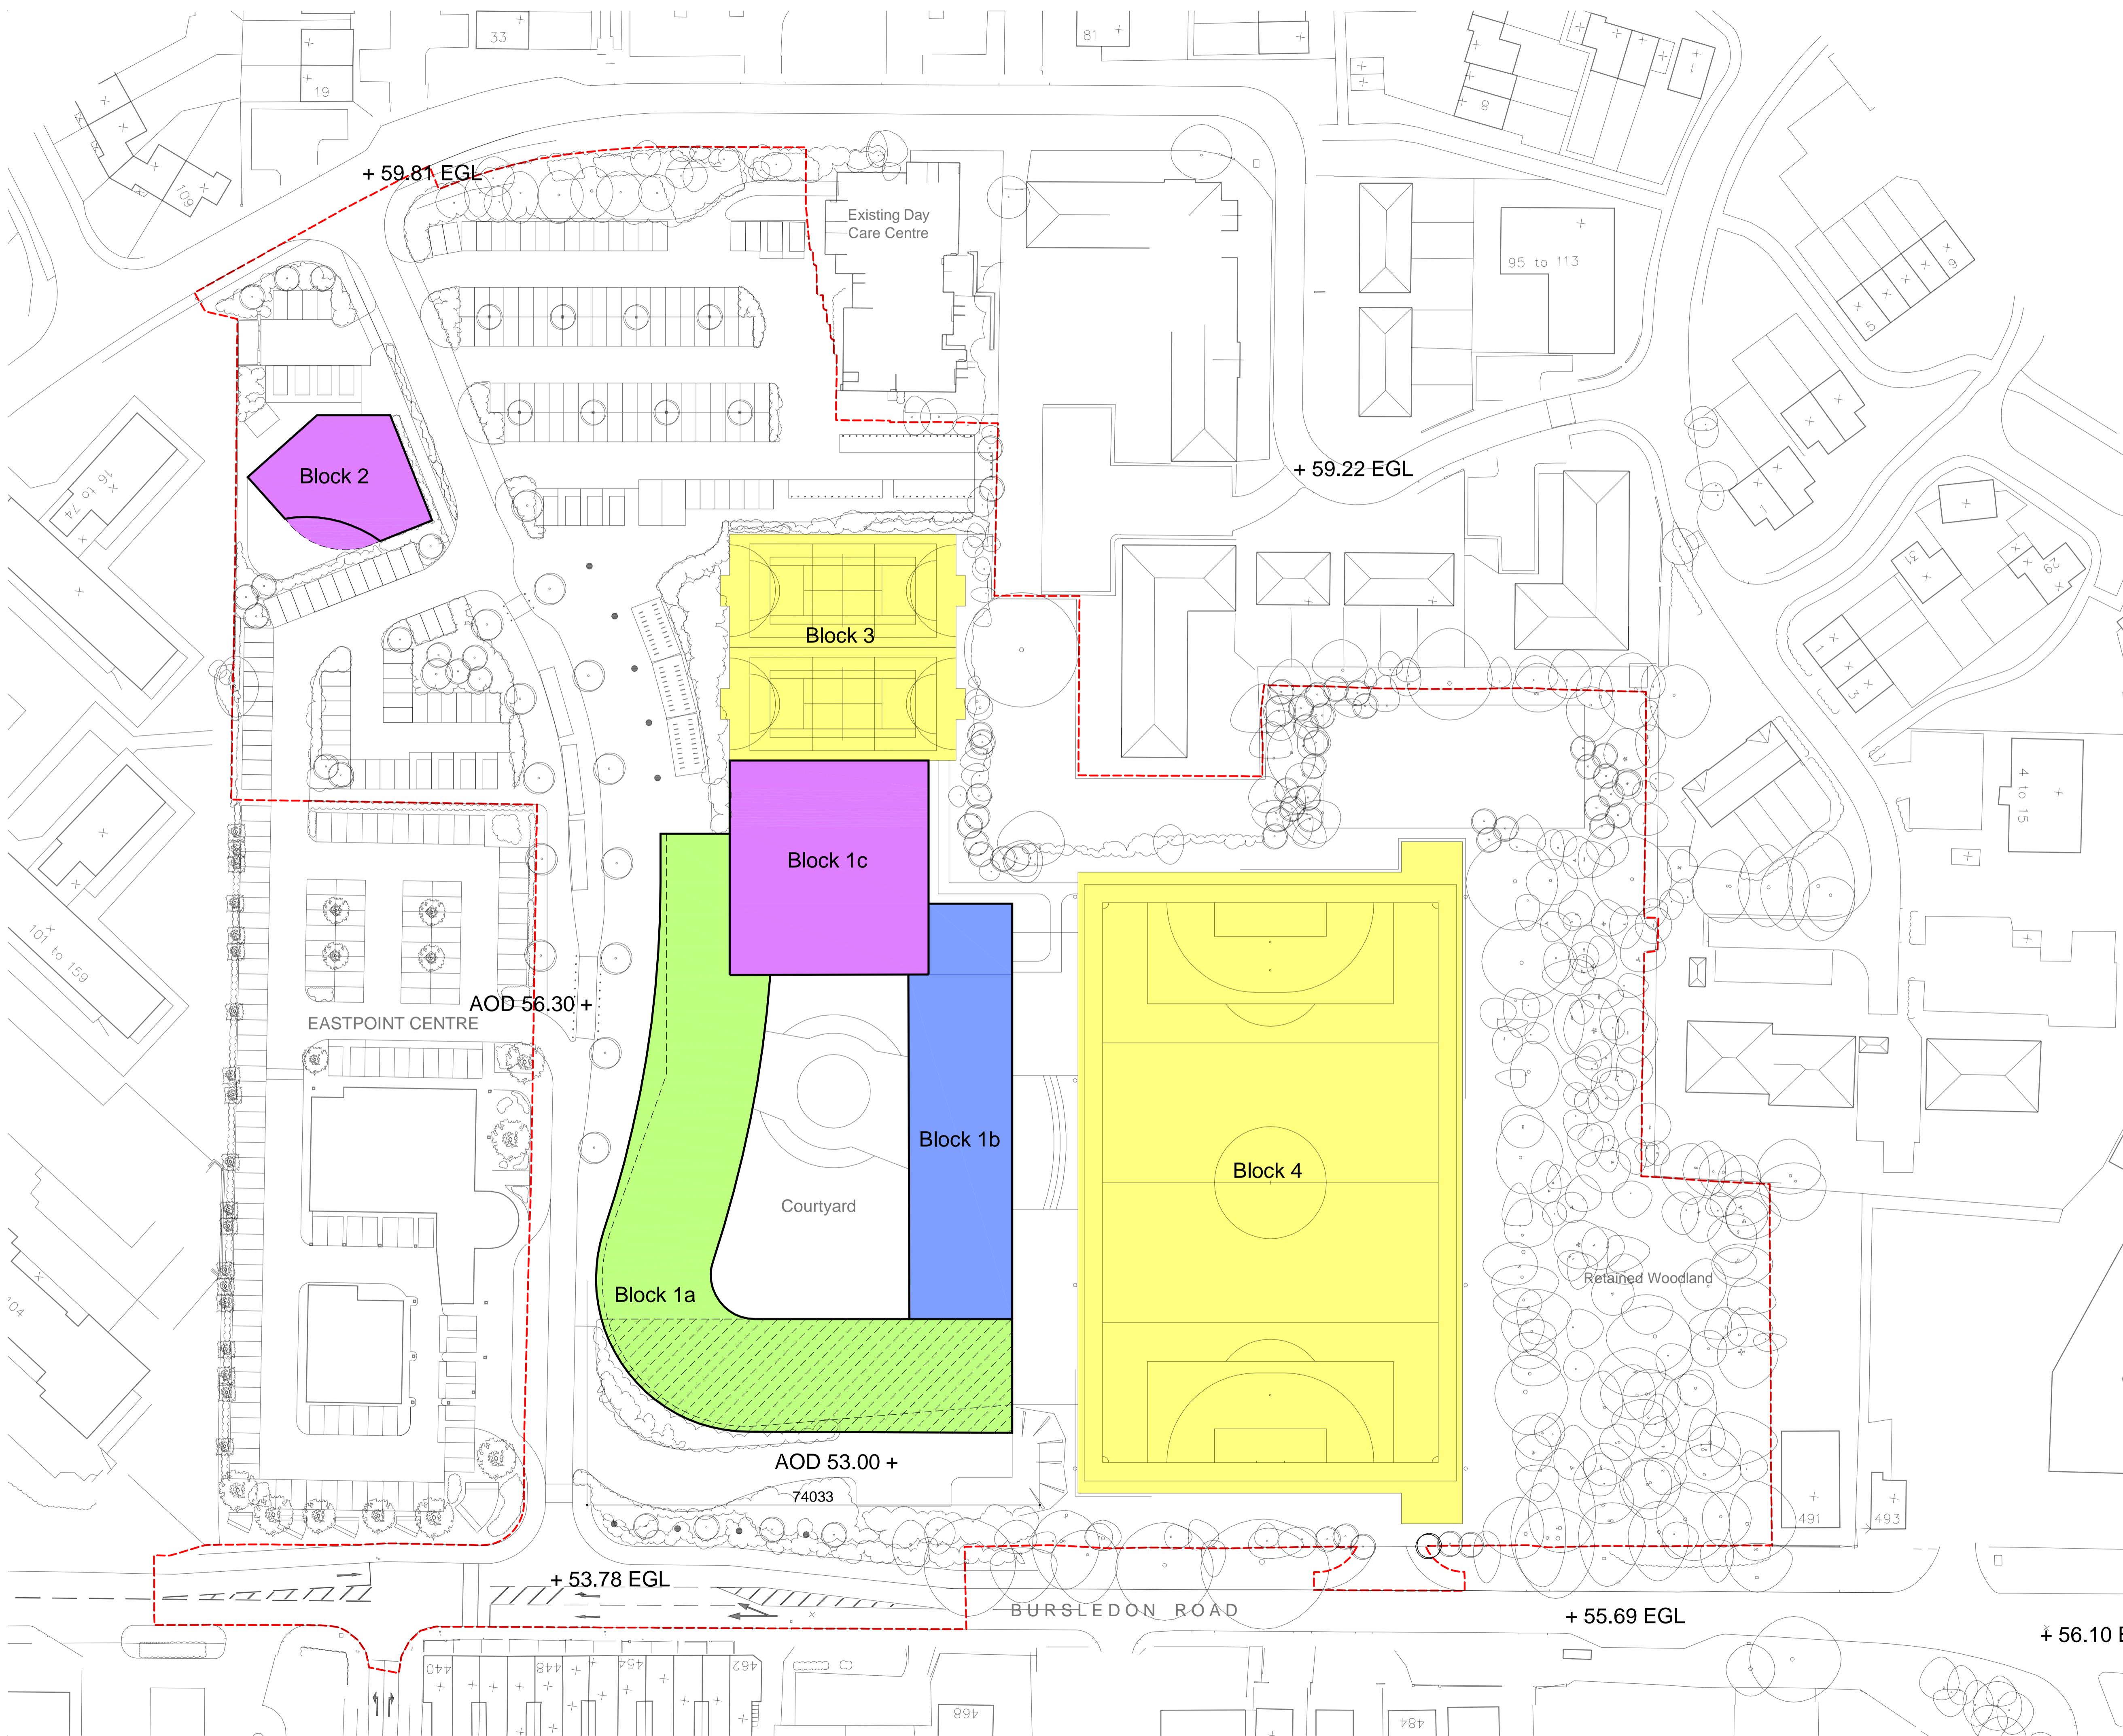

+ 56.10 EGL