



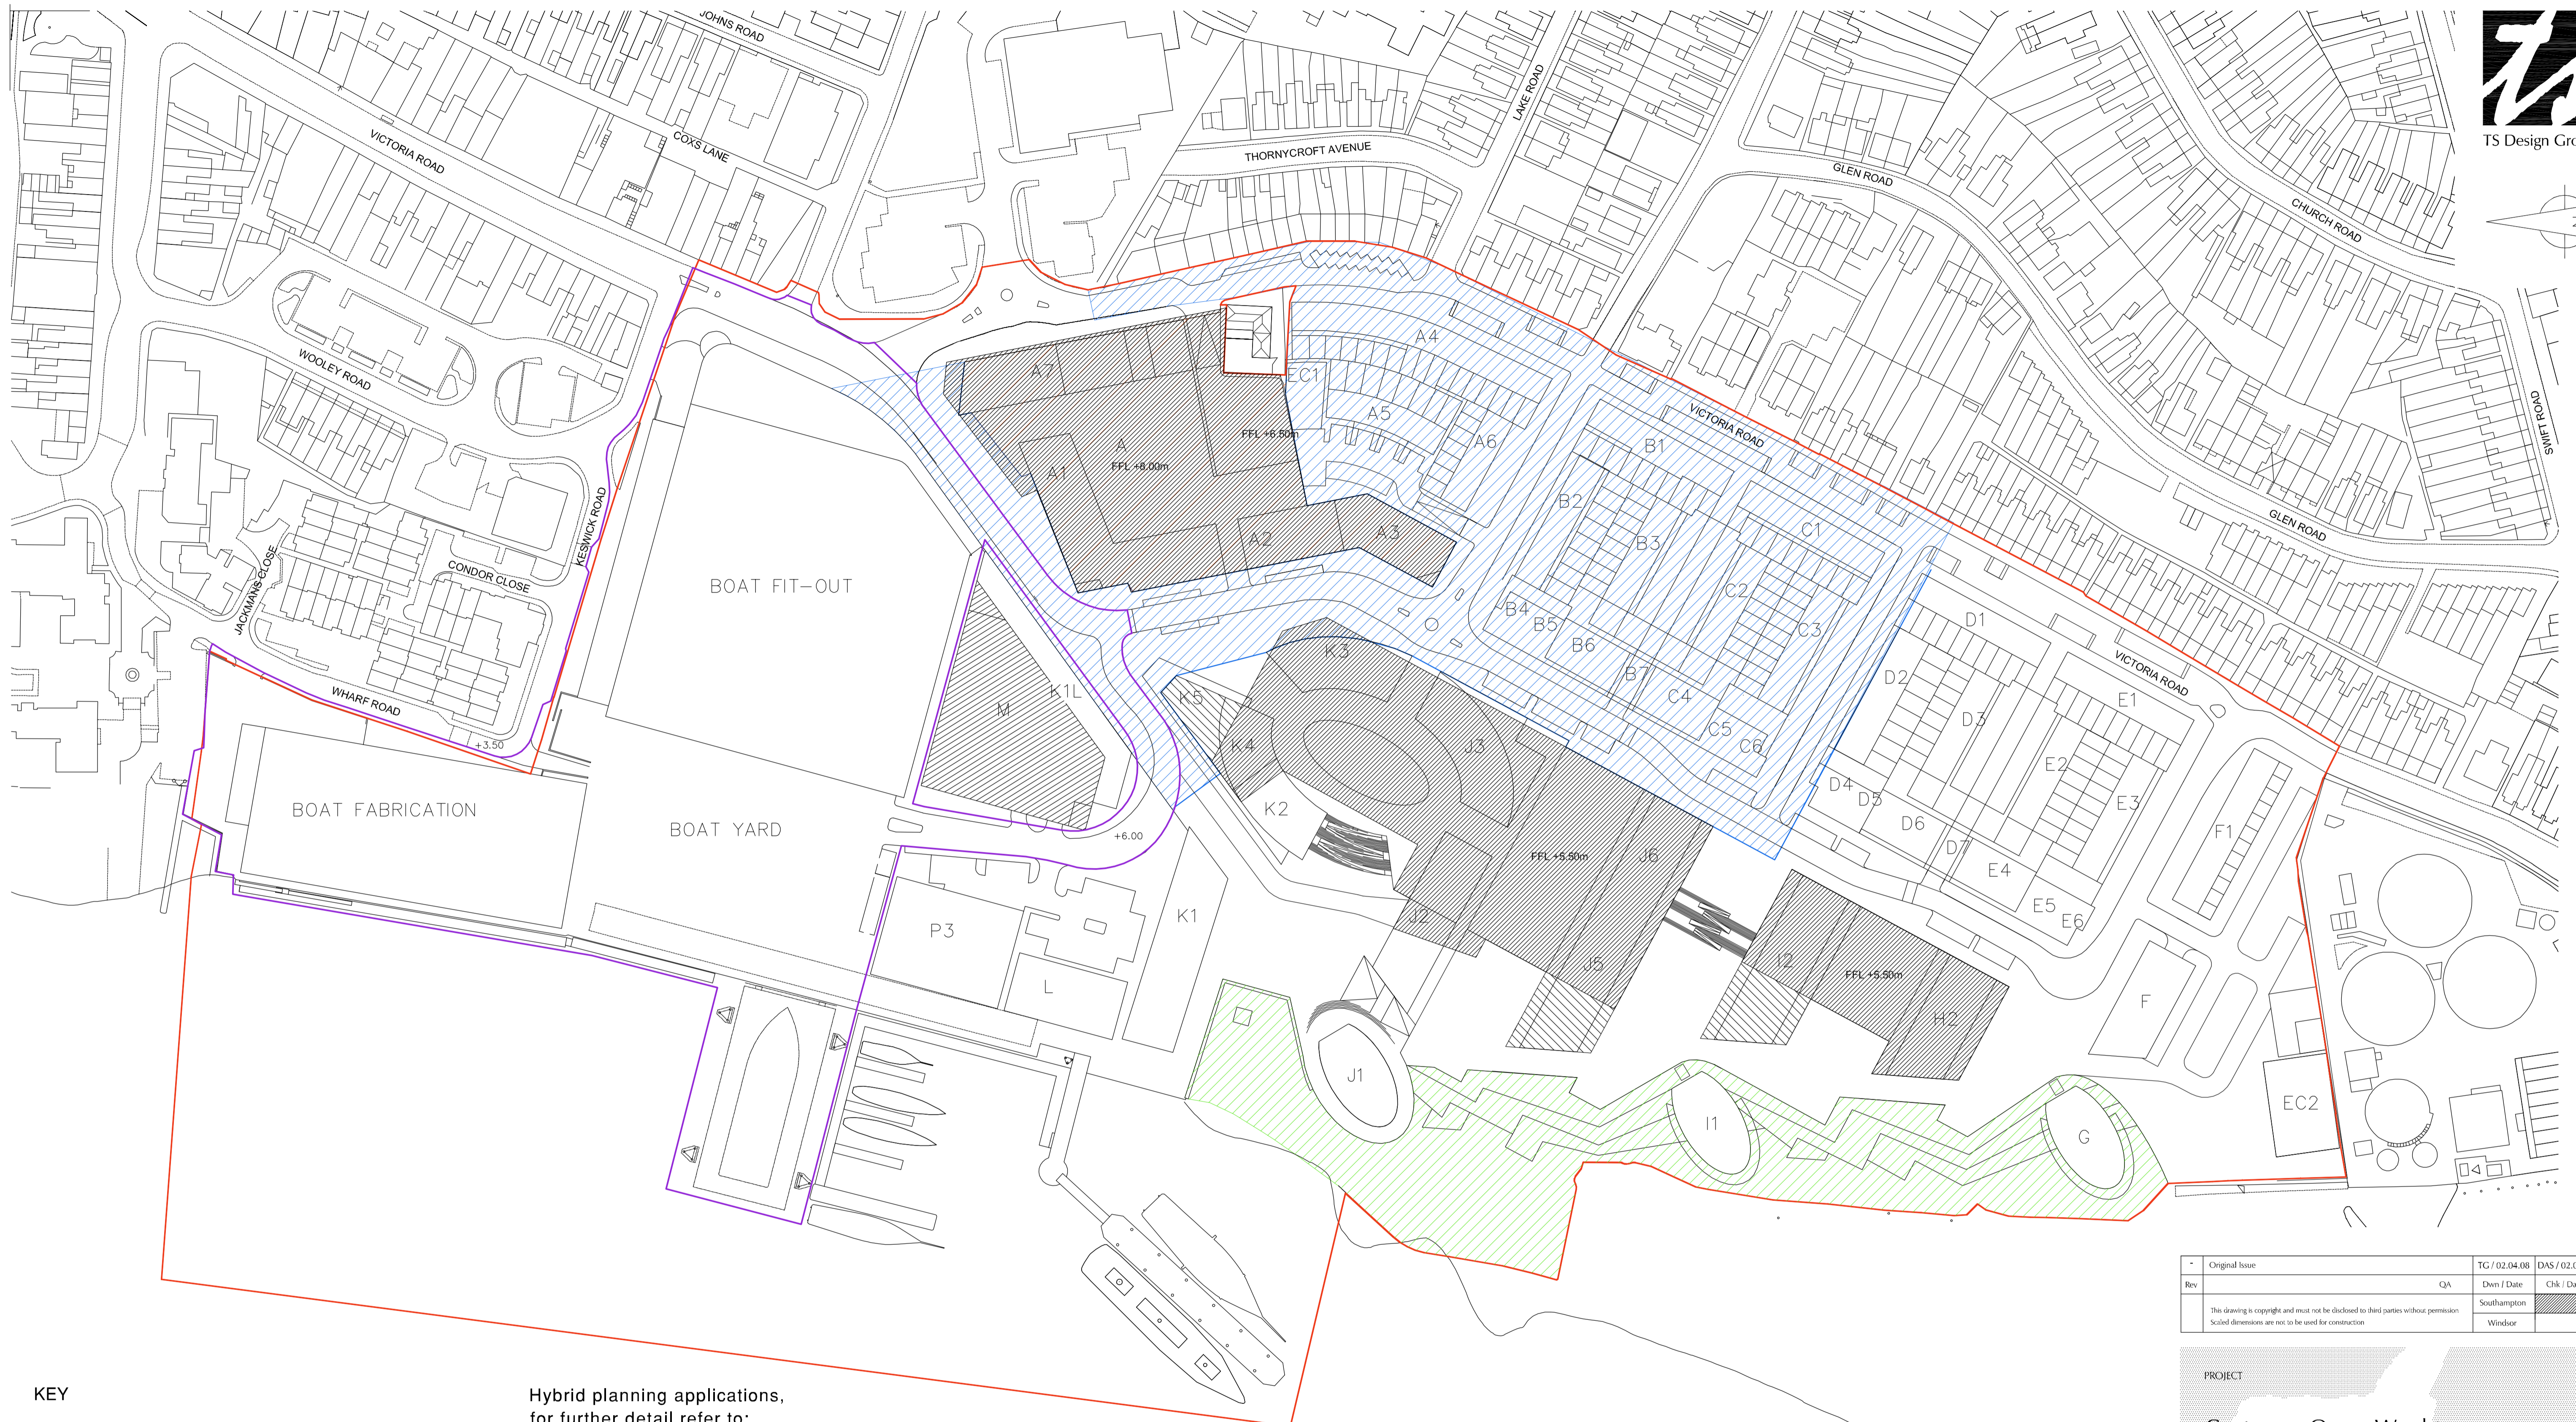

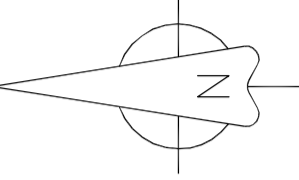







TS Design Group

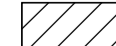

KEY

-  Environmental Impact Assessment Boundary
-  SEEDA 2008 Application Boundary
-  Vehicle parking - Below proposed grade
-  Basement areas
-  Multi-storey car park

Hybrid planning applications, for further detail refer to:

-  River Edge
-  Phase 1
-  Phase 2

For summary of parking numbers refer to the transport assessment

Original Issue	TG / 02.04.08	DAS / 02.04.08
Rev	QA	Chk / Date
This drawing is copyright and must not be disclosed to third parties without permission		Southampton
Scaled dimensions are not to be used for construction		Wimbor

PROJECT
Centenary Quay, Woolston

CLIENT
SEEDA

DRAWING TITLE
Proposed upper car Parking Area

PROJECT NO. 08006 DRAWING NO. TSDG-001-07 REV. SCALE 1:1000 @ A1

TS Design Group

58 Portswood Road, Southampton, SO17 2FW
Tel: 023 8067 1991 Fax: 023 8067 1992 E-mail: architects@tsdg.co.uk