

Crown Copyright. All Rights reserved.
 Southampton City Council
 100019679 2013

PROPERTY SERVICES
 SOUTHAMPTON CITY COUNCIL
 ONE GUILDHALL SQUARE, ABOVE BAR STREET
 SOUTHAMPTON, SO14 7FP.


PLAN NO:
 V3188

TITLE:
 Weston Lane Shopping Parade Regeneration Plan

SCALE:
 1: 1250 @ A4

DATE:
 11/02/13



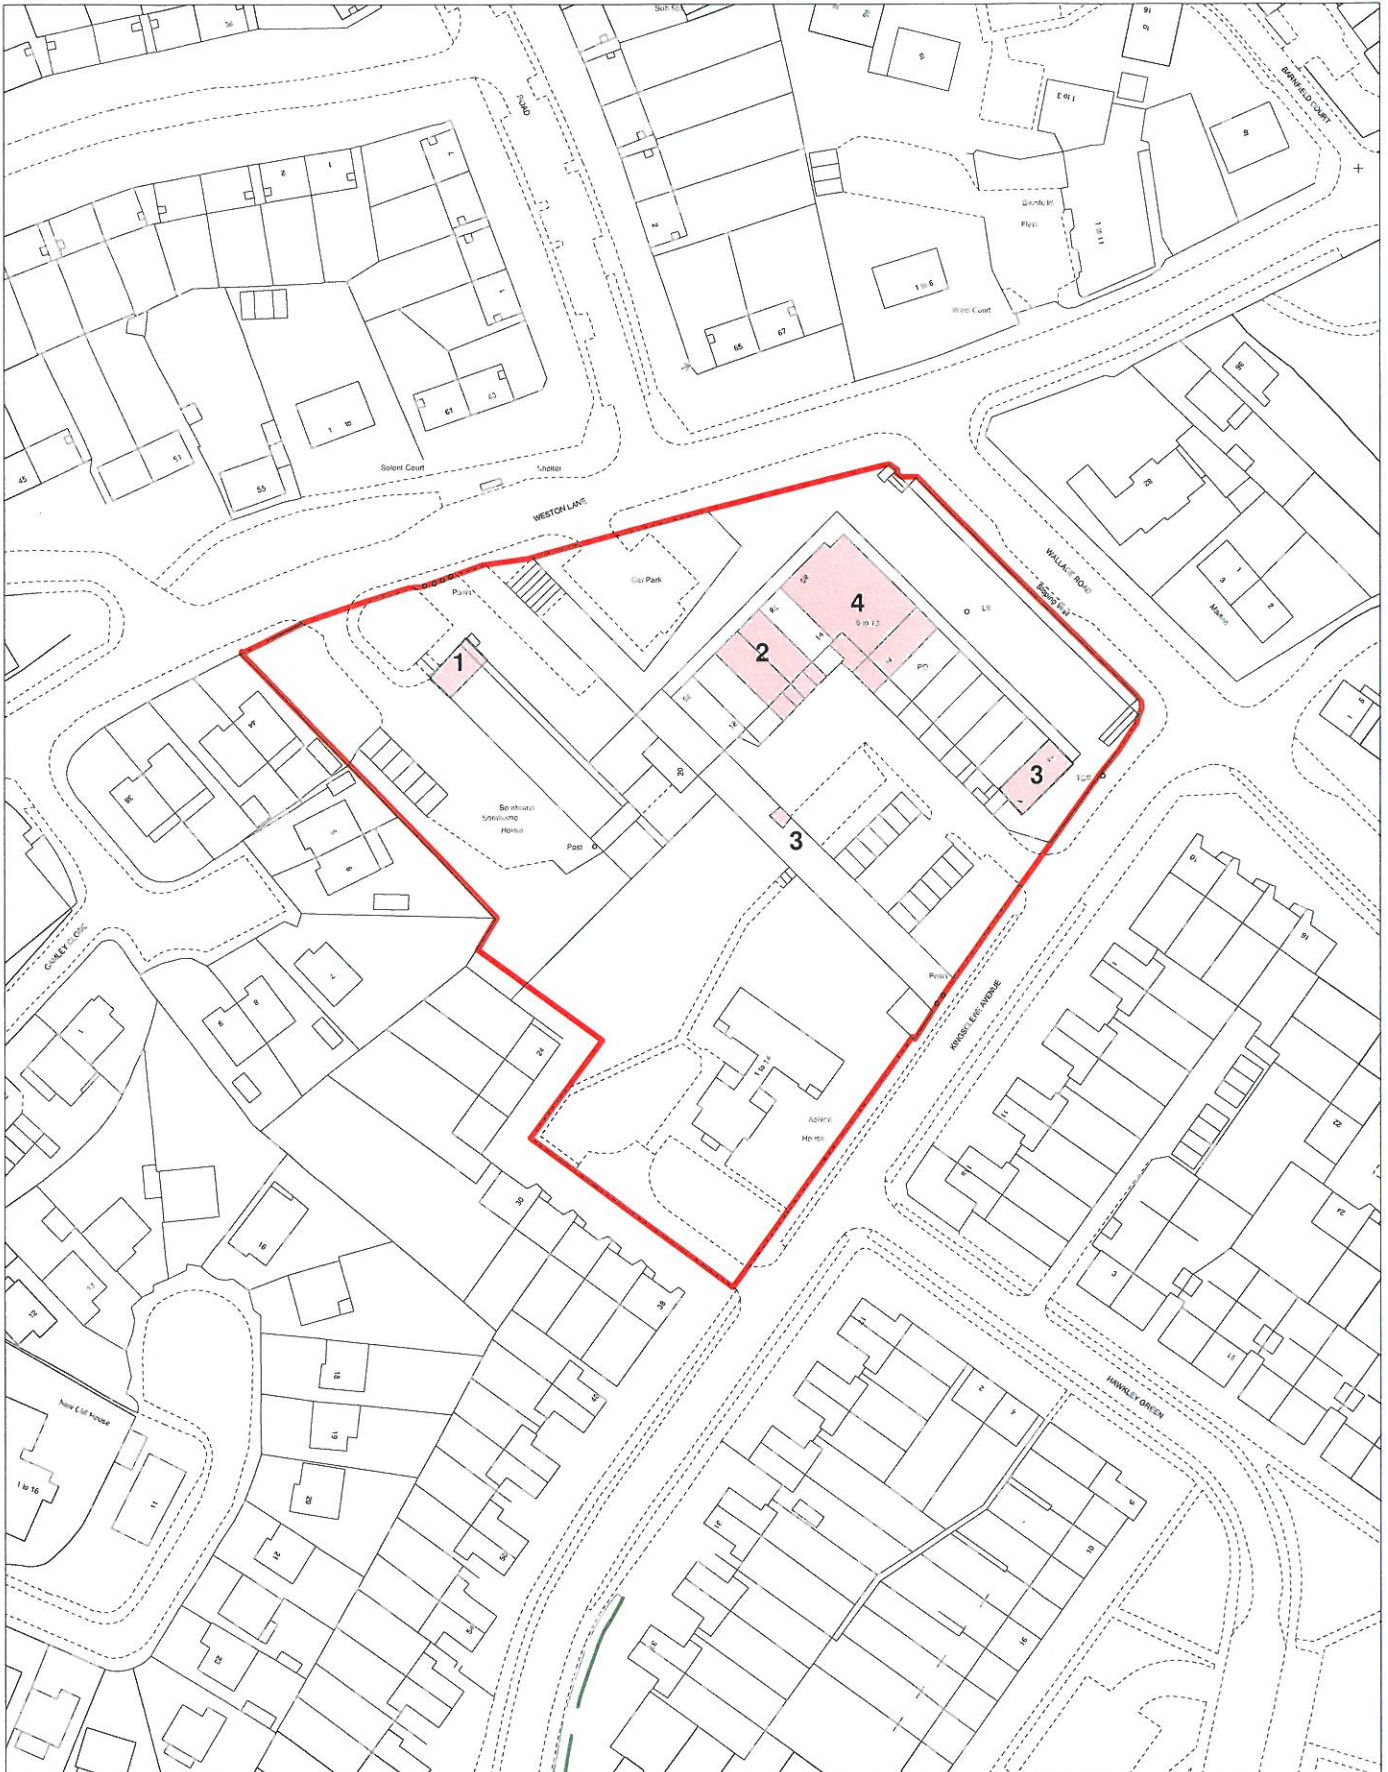

© Crown copyright. All rights reserved. Southampton City Council 100019679 2012



PROPERTY SERVICES
 SOUTHAMPTON CITY COUNCIL
 ONE GUILDHALL SQUARE, ABOVE BAR,
 SOUTHAMPTON, SO14 7FP.

SCALE (1:)
 1250

DATE
 31.01.2012

PLAN NO
 V3423

TITLE
 Weston Lane - Kingsclere Close & Somborne House,
 Weston

