


"CORE" TREE ROOT PROTECTION SYSTEM

Hoglands Park

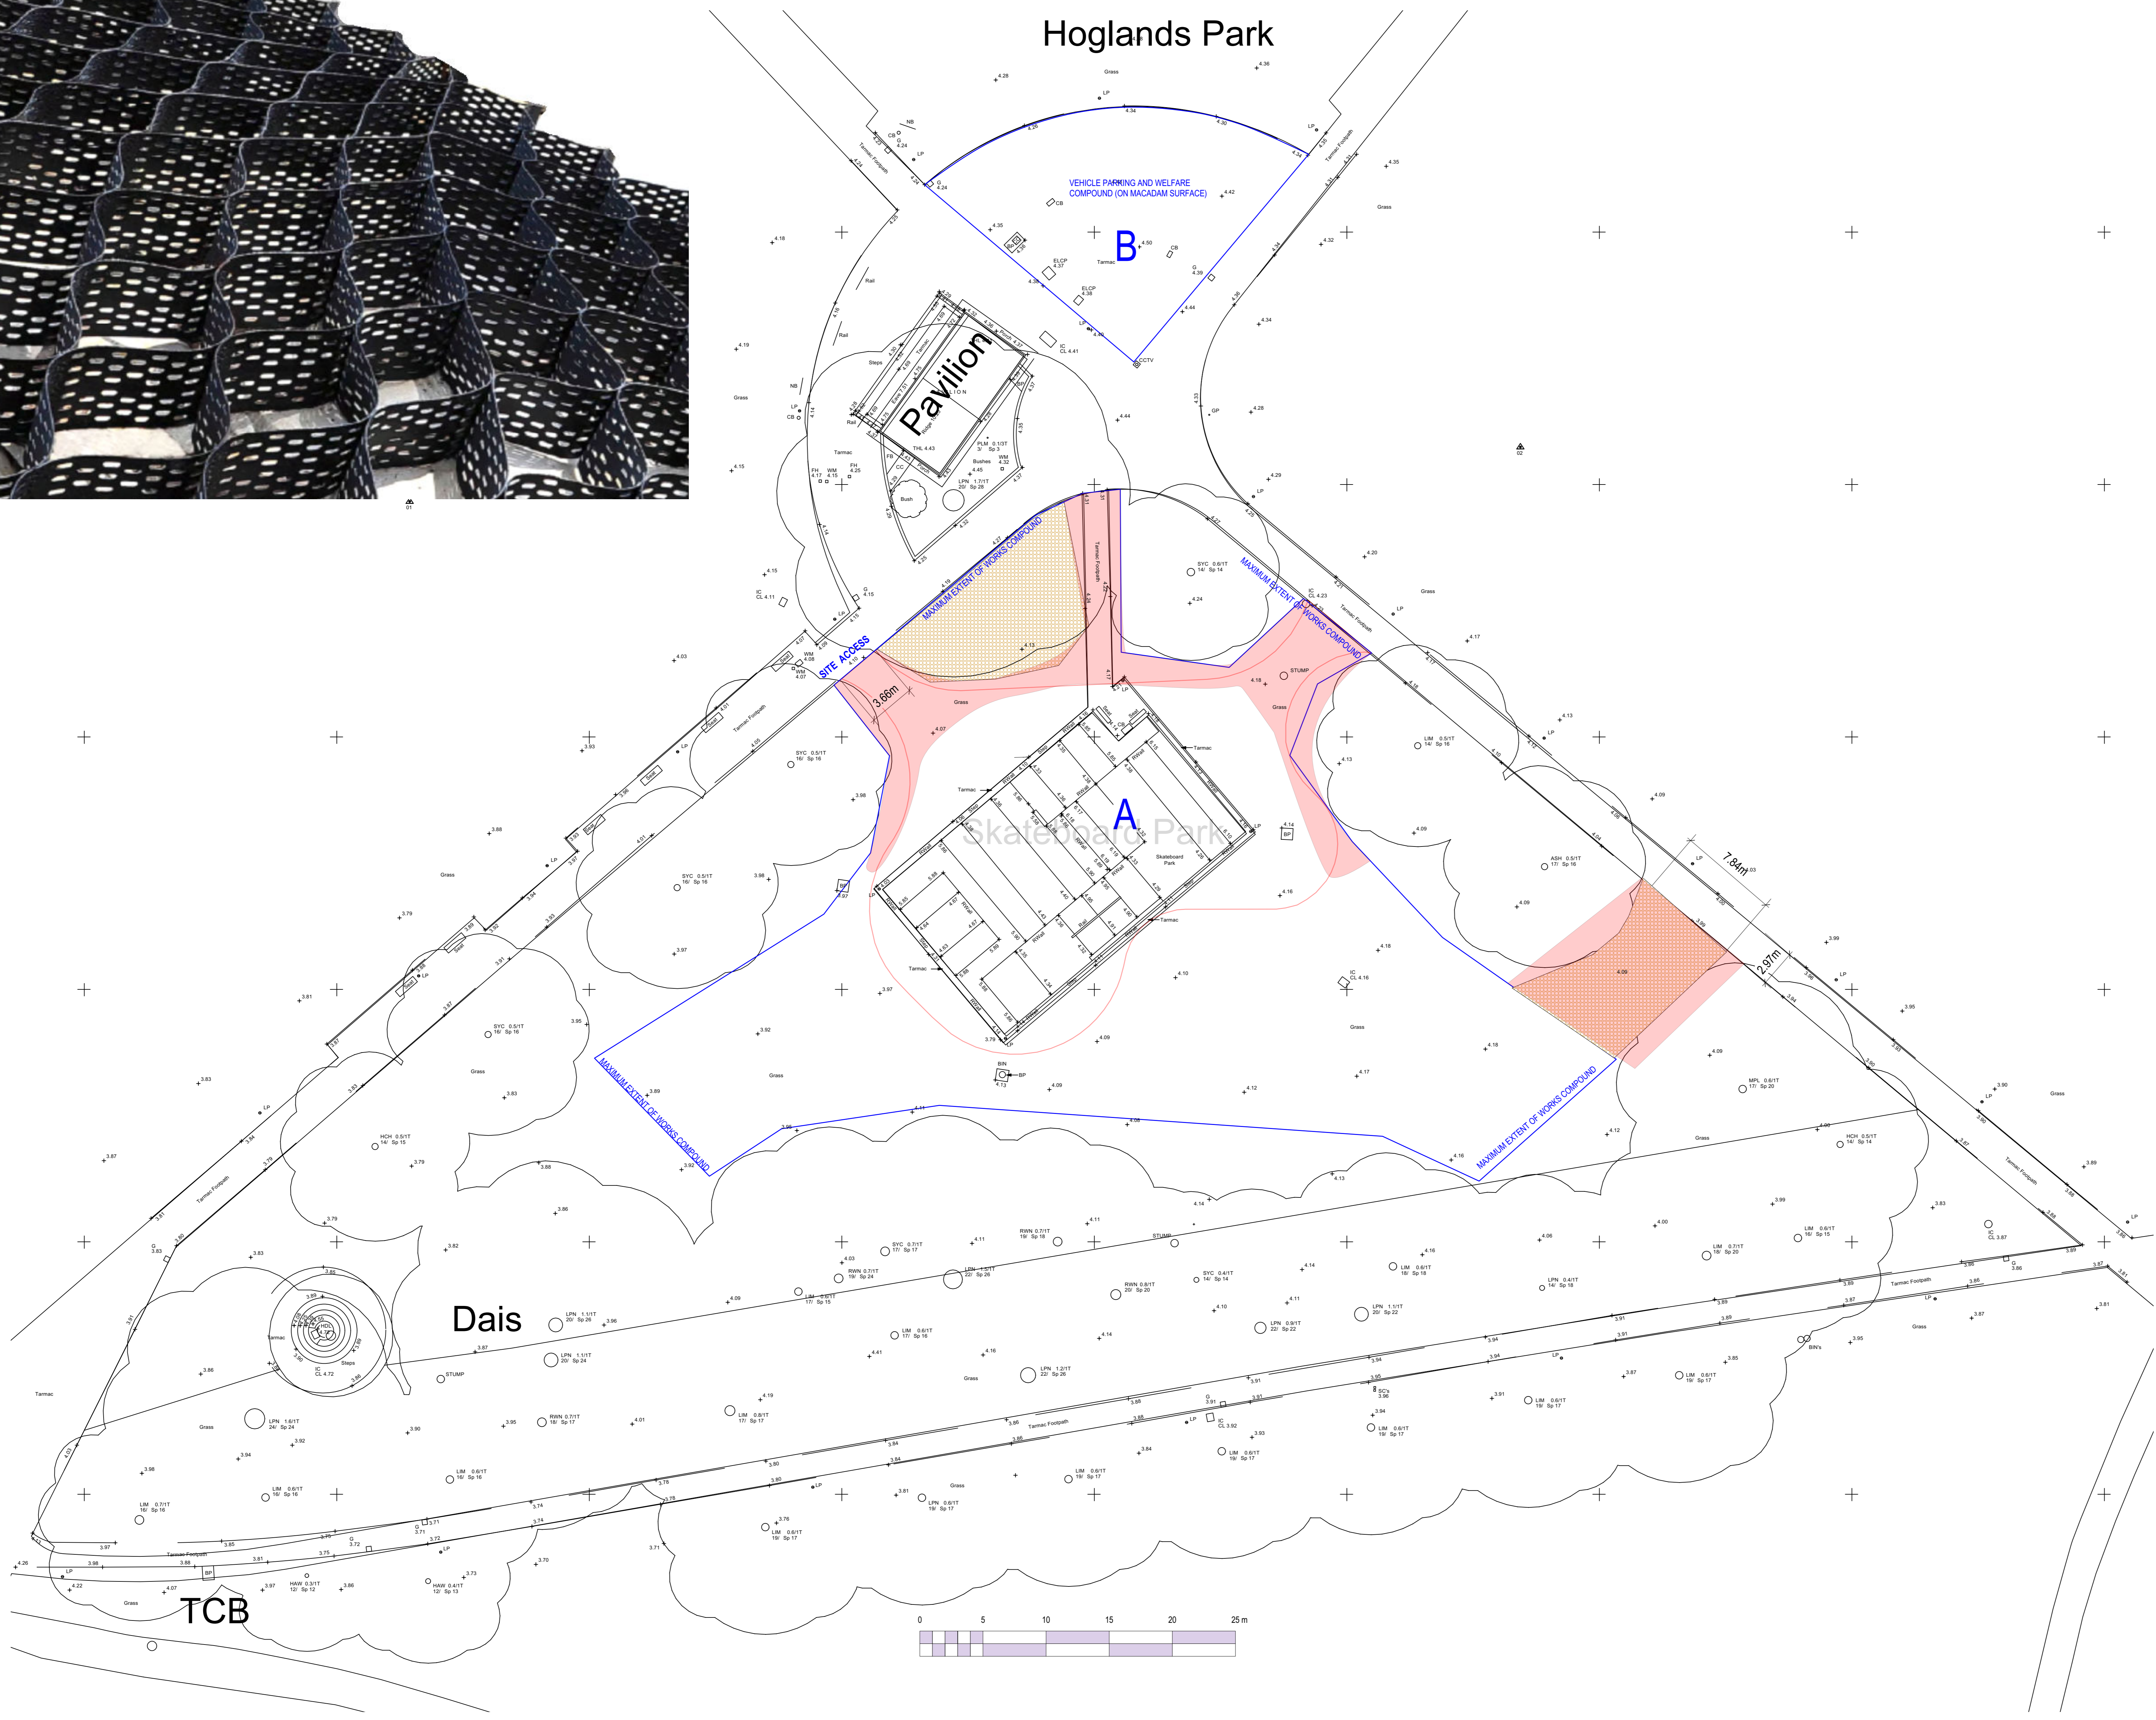

Key:

- A WORKS COMPOUND
- B WORKS COMPOUND [VEHICLES, REFUELING PLANT AND WELFARE]
- "CORE" TREE ROOT PROTECTION SYSTEM
- WORK WITH EXTREME CAUTION

NOTES:

1. This drawing is to be read in conjunction with all relevant contract drawings and specifications with any conflicting information to be brought to the attention of SCC City Services before works commence on site.
2. Do not scale from this drawing, always work to noted dimensions.
3. All given dimensions in mm unless stated otherwise.

This map is based upon Ordnance Survey material with the permission of Ordnance Survey on behalf of the Controller of Her Majesty's Stationary Office © Crown copyright. Unauthorised reproduction infringes Crown copyright and may lead to prosecution or civil proceedings. Southampton City Council 100019679 2010

DATE	DRAWN	DESCRIPTION OF REVISION	REVISION LETTER	CHECKED BY

DRAWING STATUS

FINAL



CITY SERVICES
 Red Lodge Depot
 Vermont Close
 SOUTHAMPTON SO16 7LT

PROJECT TITLE:

HOGLANDS PARK SKATEPARK

PROJECT NUMBER:

n/a

PLOT DATE:

18/8/2023

DRAWING SCALE:

1:500

APPROVED BY:

DRAWN BY: CB

PAPER SIZE: A3

DRAWING TITLE:

TEMPORARY COMPOUND AREAS AND TREE PROTECTION

DRAWING NUMBER:

SCC_CS_HSP7-COMPOUNDS AND TREE PROTECTION

REVISION LETTER: B

DRAWING FILE LOCATION:

\\c:\data\NSDClean & Green\LEISURE & CULTURE\Parks & green spaces\District Central\Central Parks\Hoglands Park\New Concrete Skatepark\Planning Drawings